




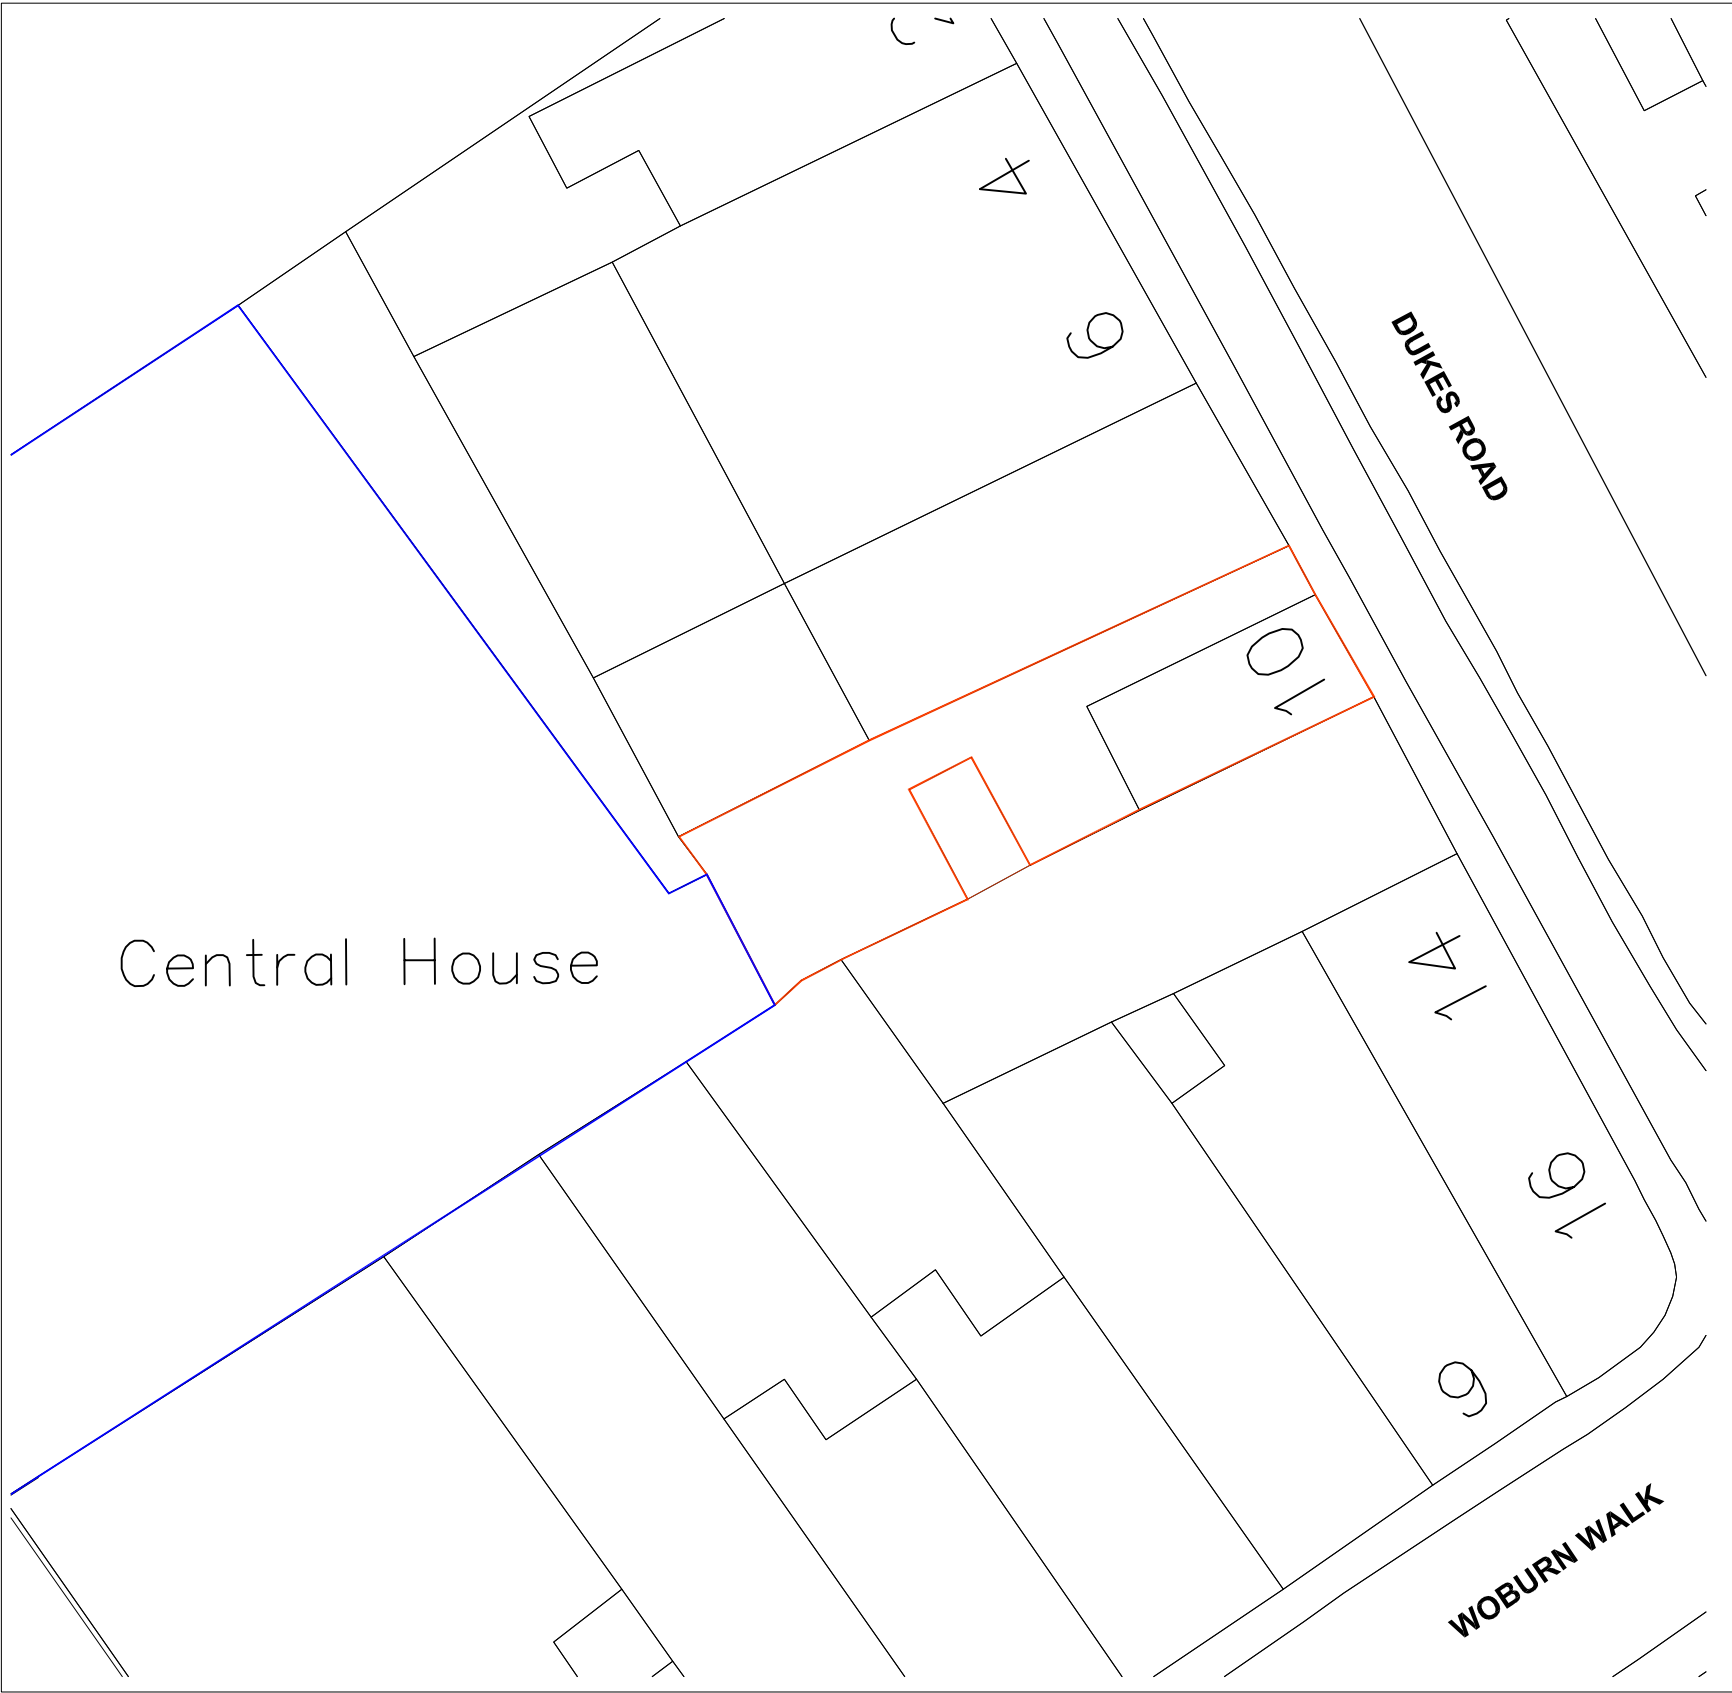


KEY

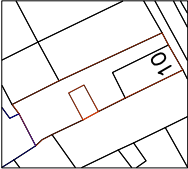

10 DUKE'S ROAD
LONDON
WC1H 9AD

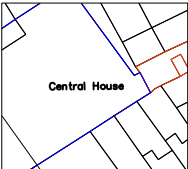

Adjoining UCL site

 

standard notes

1. Do not scale this drawing.
2. All dimensions must be checked on site and any discrepancies verified with the architect.
3. Unless shown otherwise, all dimensions are to structural surfaces.

drawing notes

THIS IS NOT A CONSTRUCTION DRAWING, IT IS
UNSUITABLE FOR THE PURPOSE OF CONSTRUCTION
AND MUST ON NO ACCOUNT BE USED AS SUCH.

revisions

- | | | |
|----|------------|---------------------|
| - | 04.10.2011 | Draft Issue |
| P1 | 05.10.2011 | Issued for planning |

10 DUKES ROAD BOILER FLUE

date
27.09.2011

client
UCL

scale
1:200@A3

drawing
SITE PLAN

drawn
KS

checked
AN

drawing number
2791_D091

rev
P1

File location

Levitt Bernstein
1 Kingsland Passage
London
E8 2BB

t: 020 7275 7676
f: 020 7275 9348
w: levittbernstein.co.uk
e: post@levittbernstein.co.uk

Levitt Bernstein