


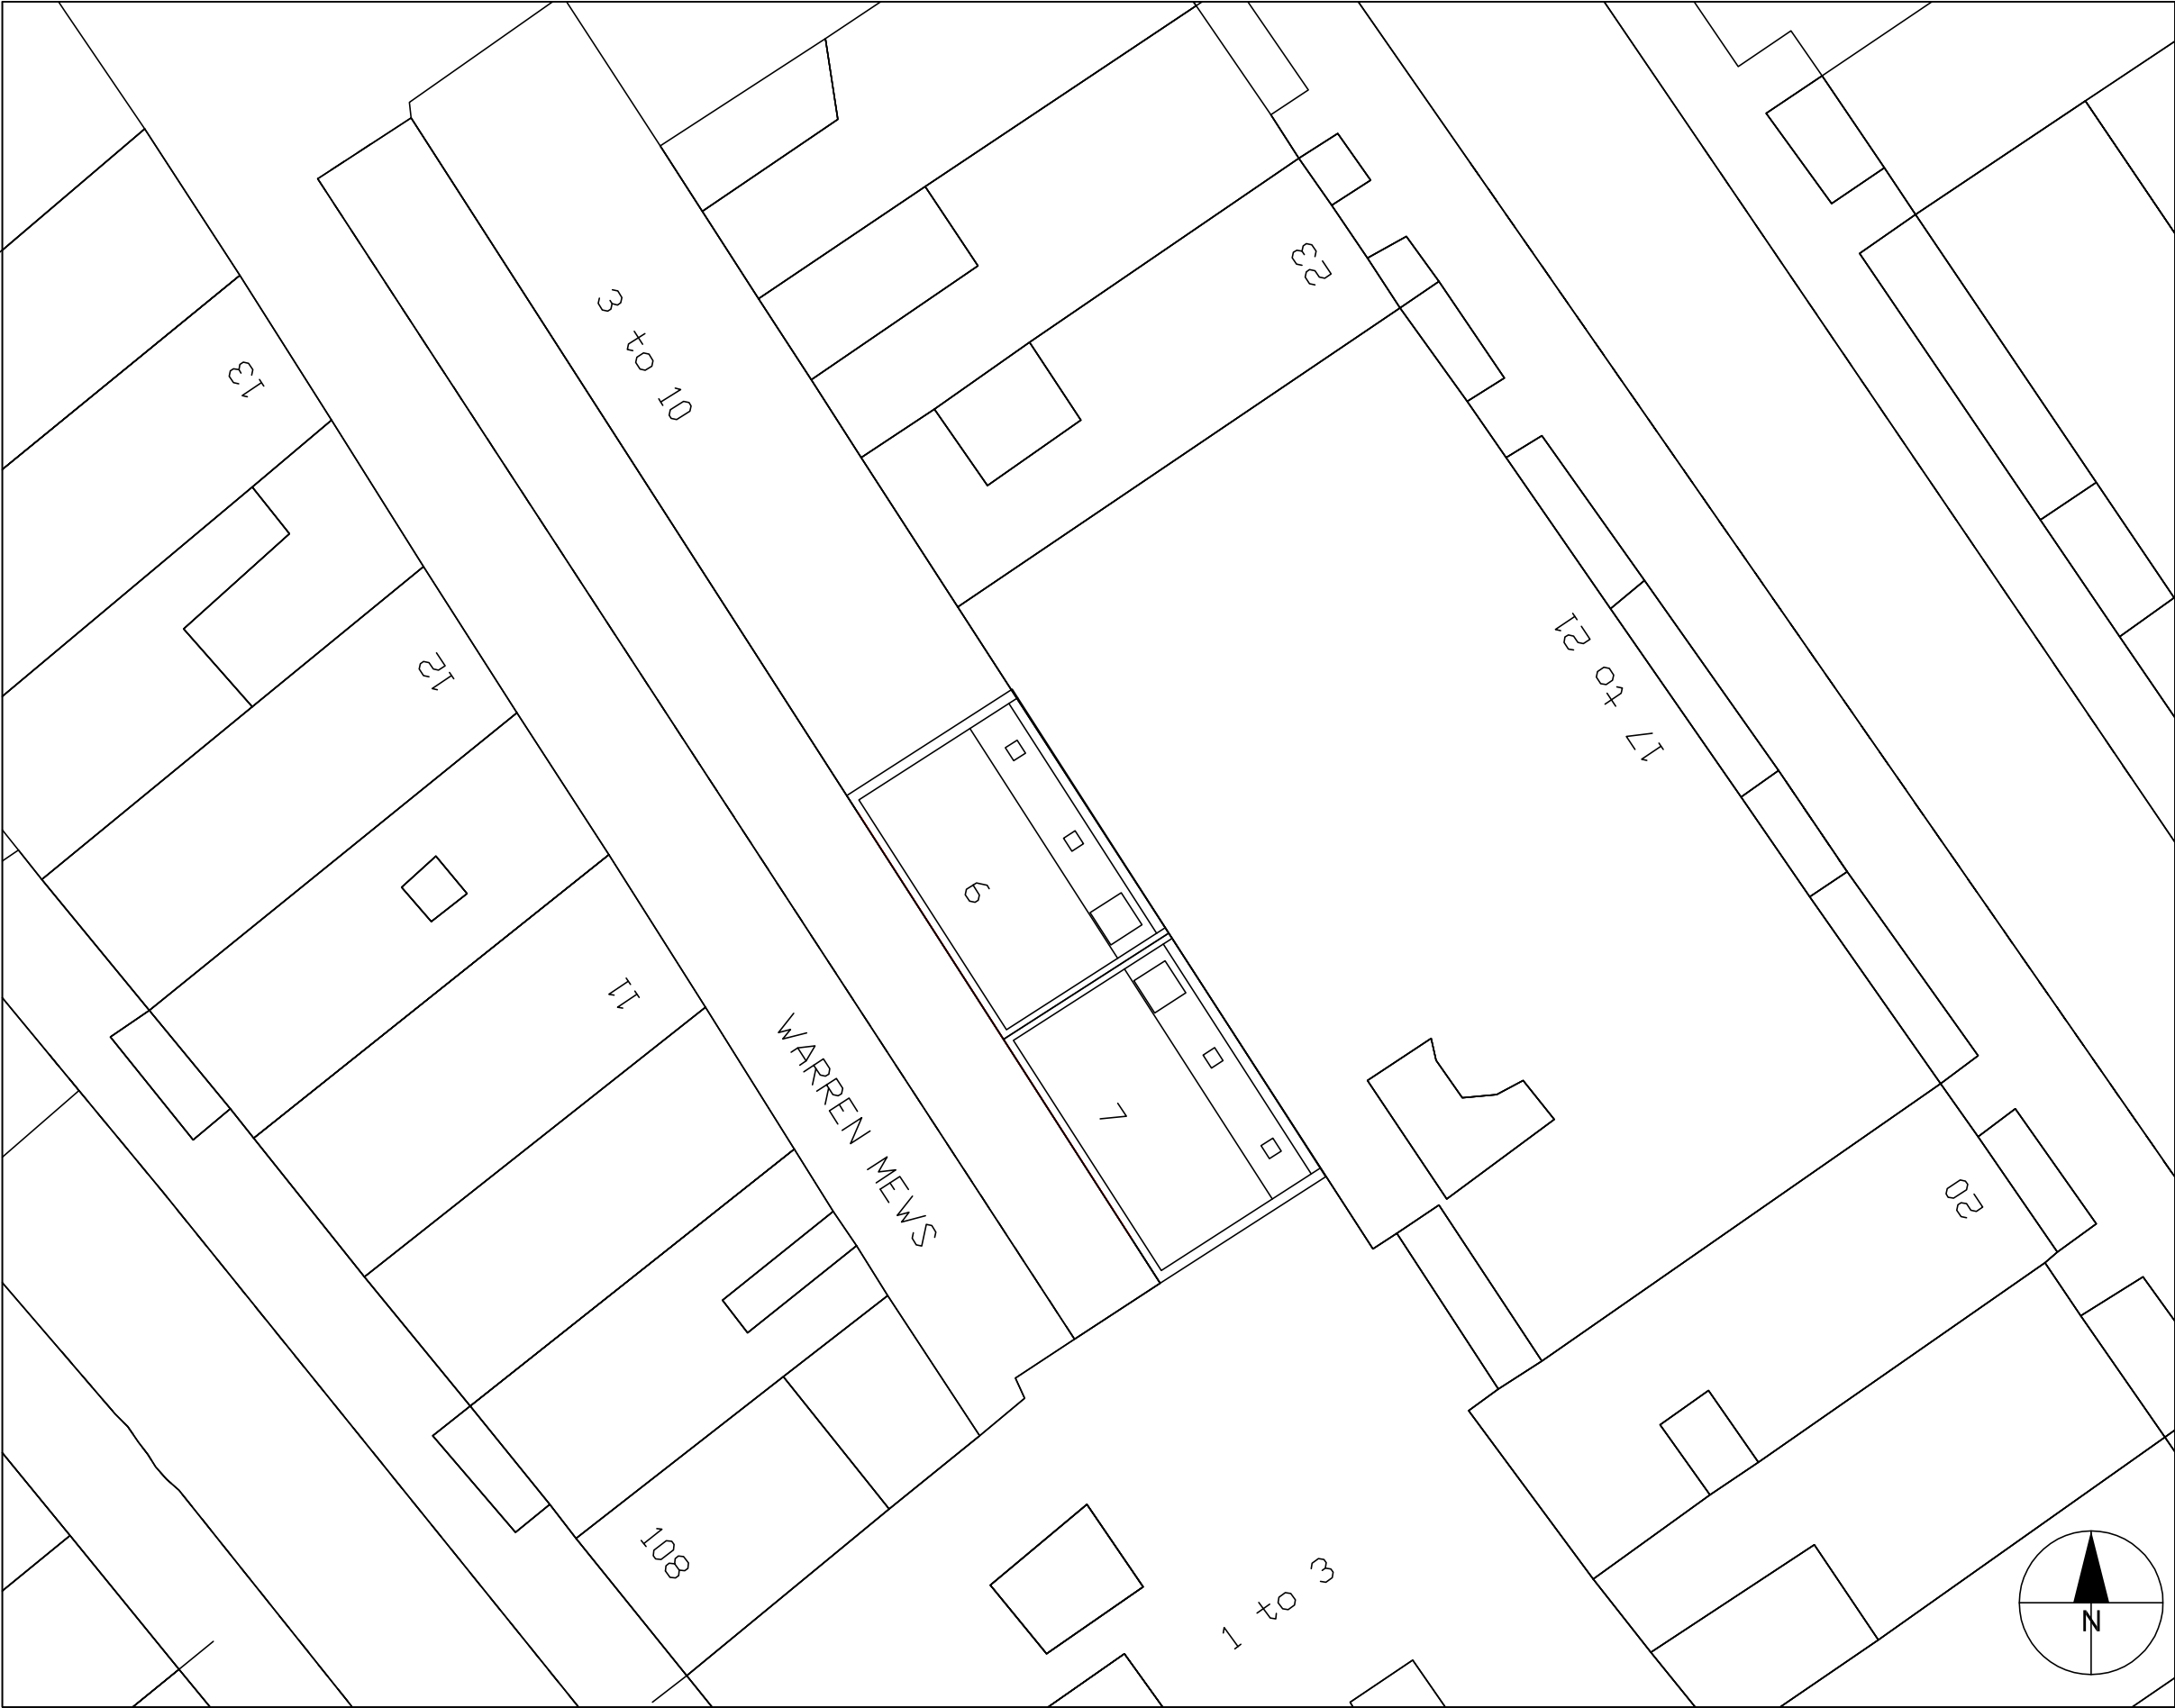

Site Plan

DRAWING NOTES

Dimensions

Written dimensions to be taken in preferences to scaled dimensions. The Contractor is responsible for checking all dimensions before work starts.

Local Authority

All work is to be carried out to the requirements, and to the satisfaction of the Local Authority. These drawings are for planning purposes only

Discrepancies

Any discrepancies to be brought to the attention of Drawing And Planning Ltd. immediately.

REVISIONS

REV	DATE	DESCRIPTION	BY	CH

SITE LOCATION

PROJECT TITLE

6-7 Warren Mews

DRAWING TITLE

Proposed Drawings

CLIENT

TAN MENG PHENG
POON KIA MENG

DRAWING No	REV
WRNMW-L-101	/

SCALE @ A3 - 1:200	
DATE	DRAWING STATUS
October'11	Planning



DRAWINGANDPLANNING

www.drawingandplanning.com

0208 202 3665