


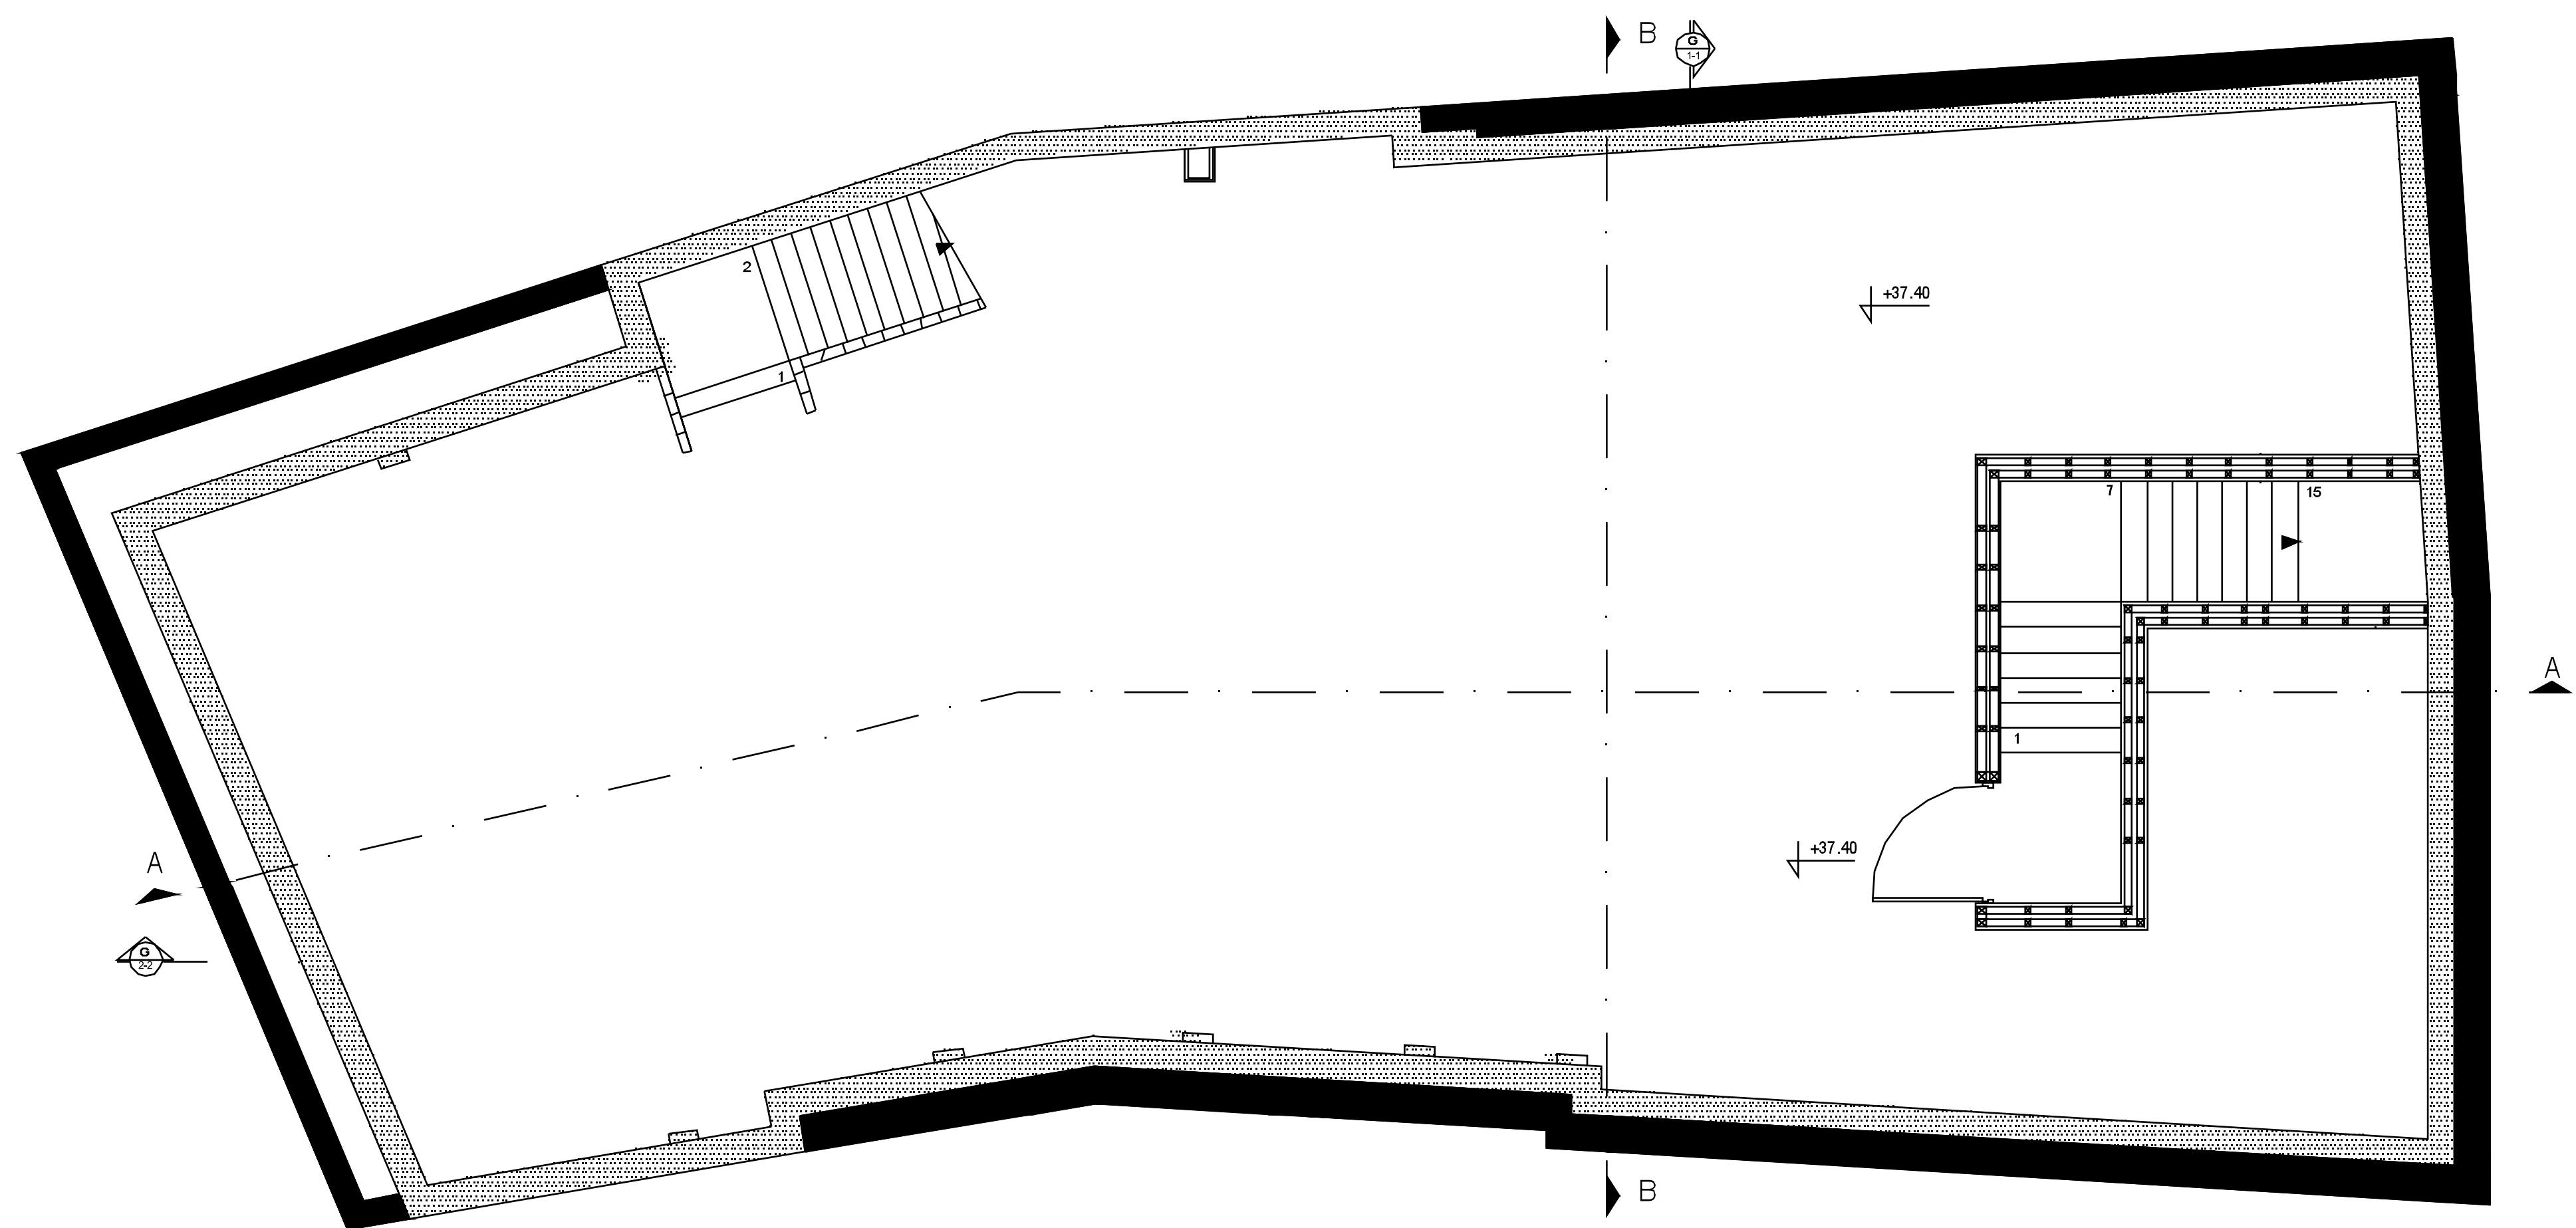

PROPOSED BASEMENT FLOOR PLAN
Scale 1:50

11-13 CAMDEN HIGH STREET L O N D O N		
DATE	17-10-2011	
FILE	0001_11-13 Camden High Street.dwg	
LAYOUT	1	
SCALE	1:50	
PROPOSED BASEMENT DRAWING NR.: 0001/01		
#	Date	REVISION
0		
1		
2		
3		
4		
5		
6		
7		
8		
9		