


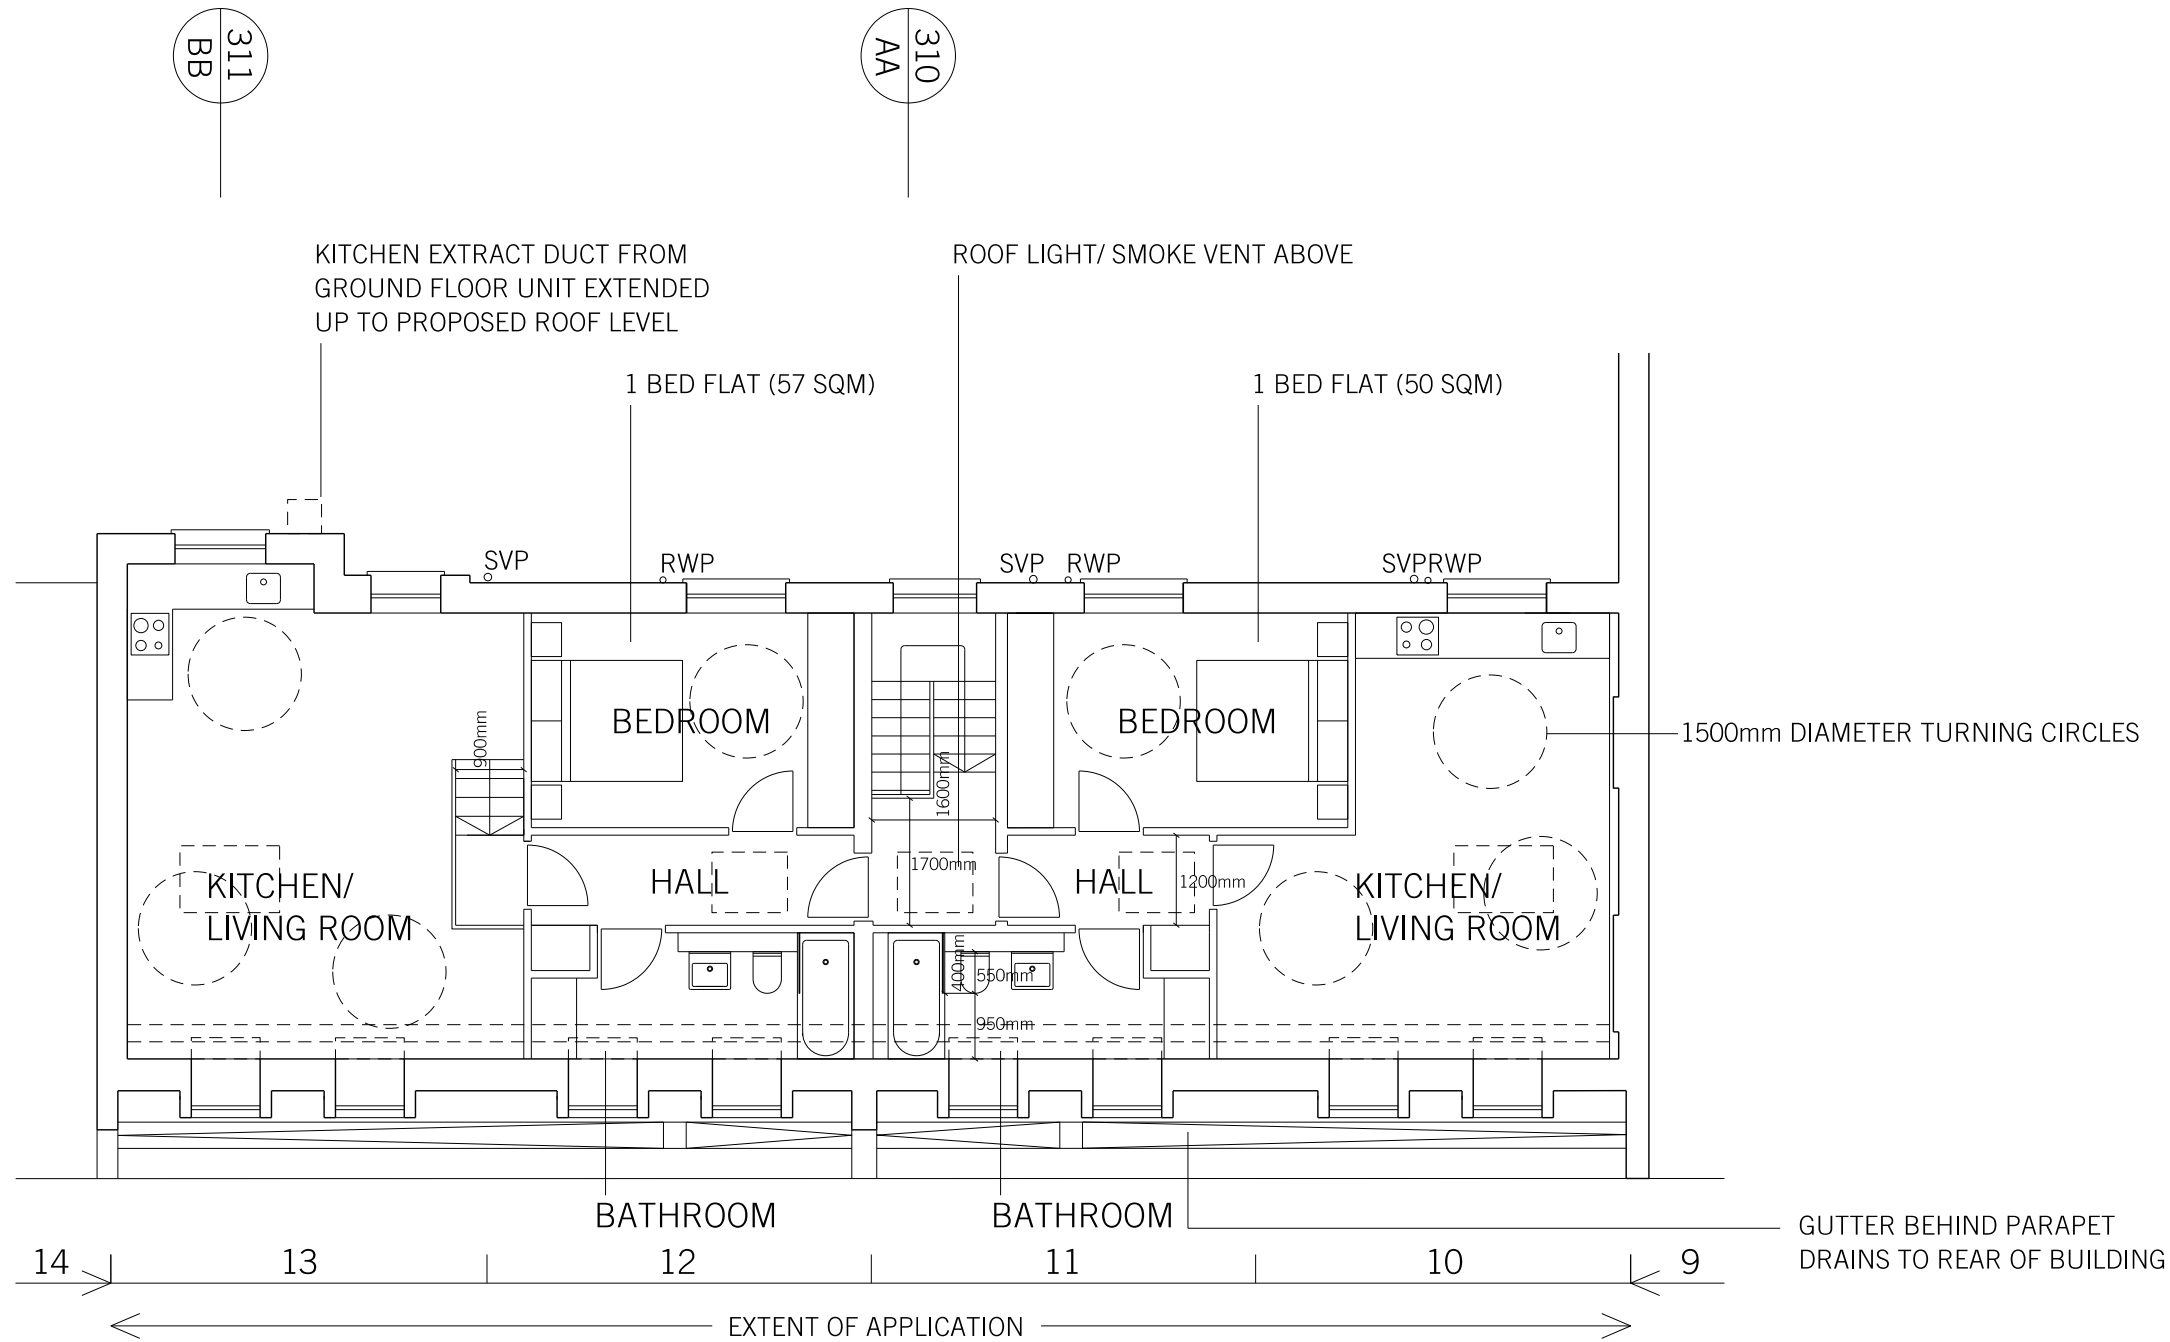

01: PROPOSED FOURTH FLOOR PLAN
SCALE 1:100

A	07.09.11	LIFETIME HOMES INFORMATION ADDED	AM
REV.	DATE	REASON FOR ISSUE	CHK. BY

NOTE:
- DO NOT SCALE FROM THIS DRAWING.
- USED FIGURED DIMENSIONS ONLY.
- ALL DIMENSIONS TO BE CHECKED ON-SITE.
- ANY DISCREPANCIES BETWEEN
CONSULTANT DRAWINGS TO BE REPORTED
TO THE ARCHITECT BEFORE ANY WORK
COMMENCES.
- MATTHEW SPRINGETT ASSOCIATES ©

MSA
MATTHEW SPRINGETT ASSOCIATES Ltd.
70 HATTON GARDEN
LONDON EC1N 8JT
T+44 (0)20 7692 5950
F+44 (0)20 7692 5951

CLIENT
ACEMARK PROPERTIES LTD

PROJECT
CHARLOTTE PLACE

TITLE
**FOURTH FLOOR PLAN
PROPOSED**

DATE 29.07.11	JOB NO. 129	DRAWN BY AM	PURPOSE PL
SCALE @ A3 1:100	NUMBER 129-212	REV. A	