




South Elevation

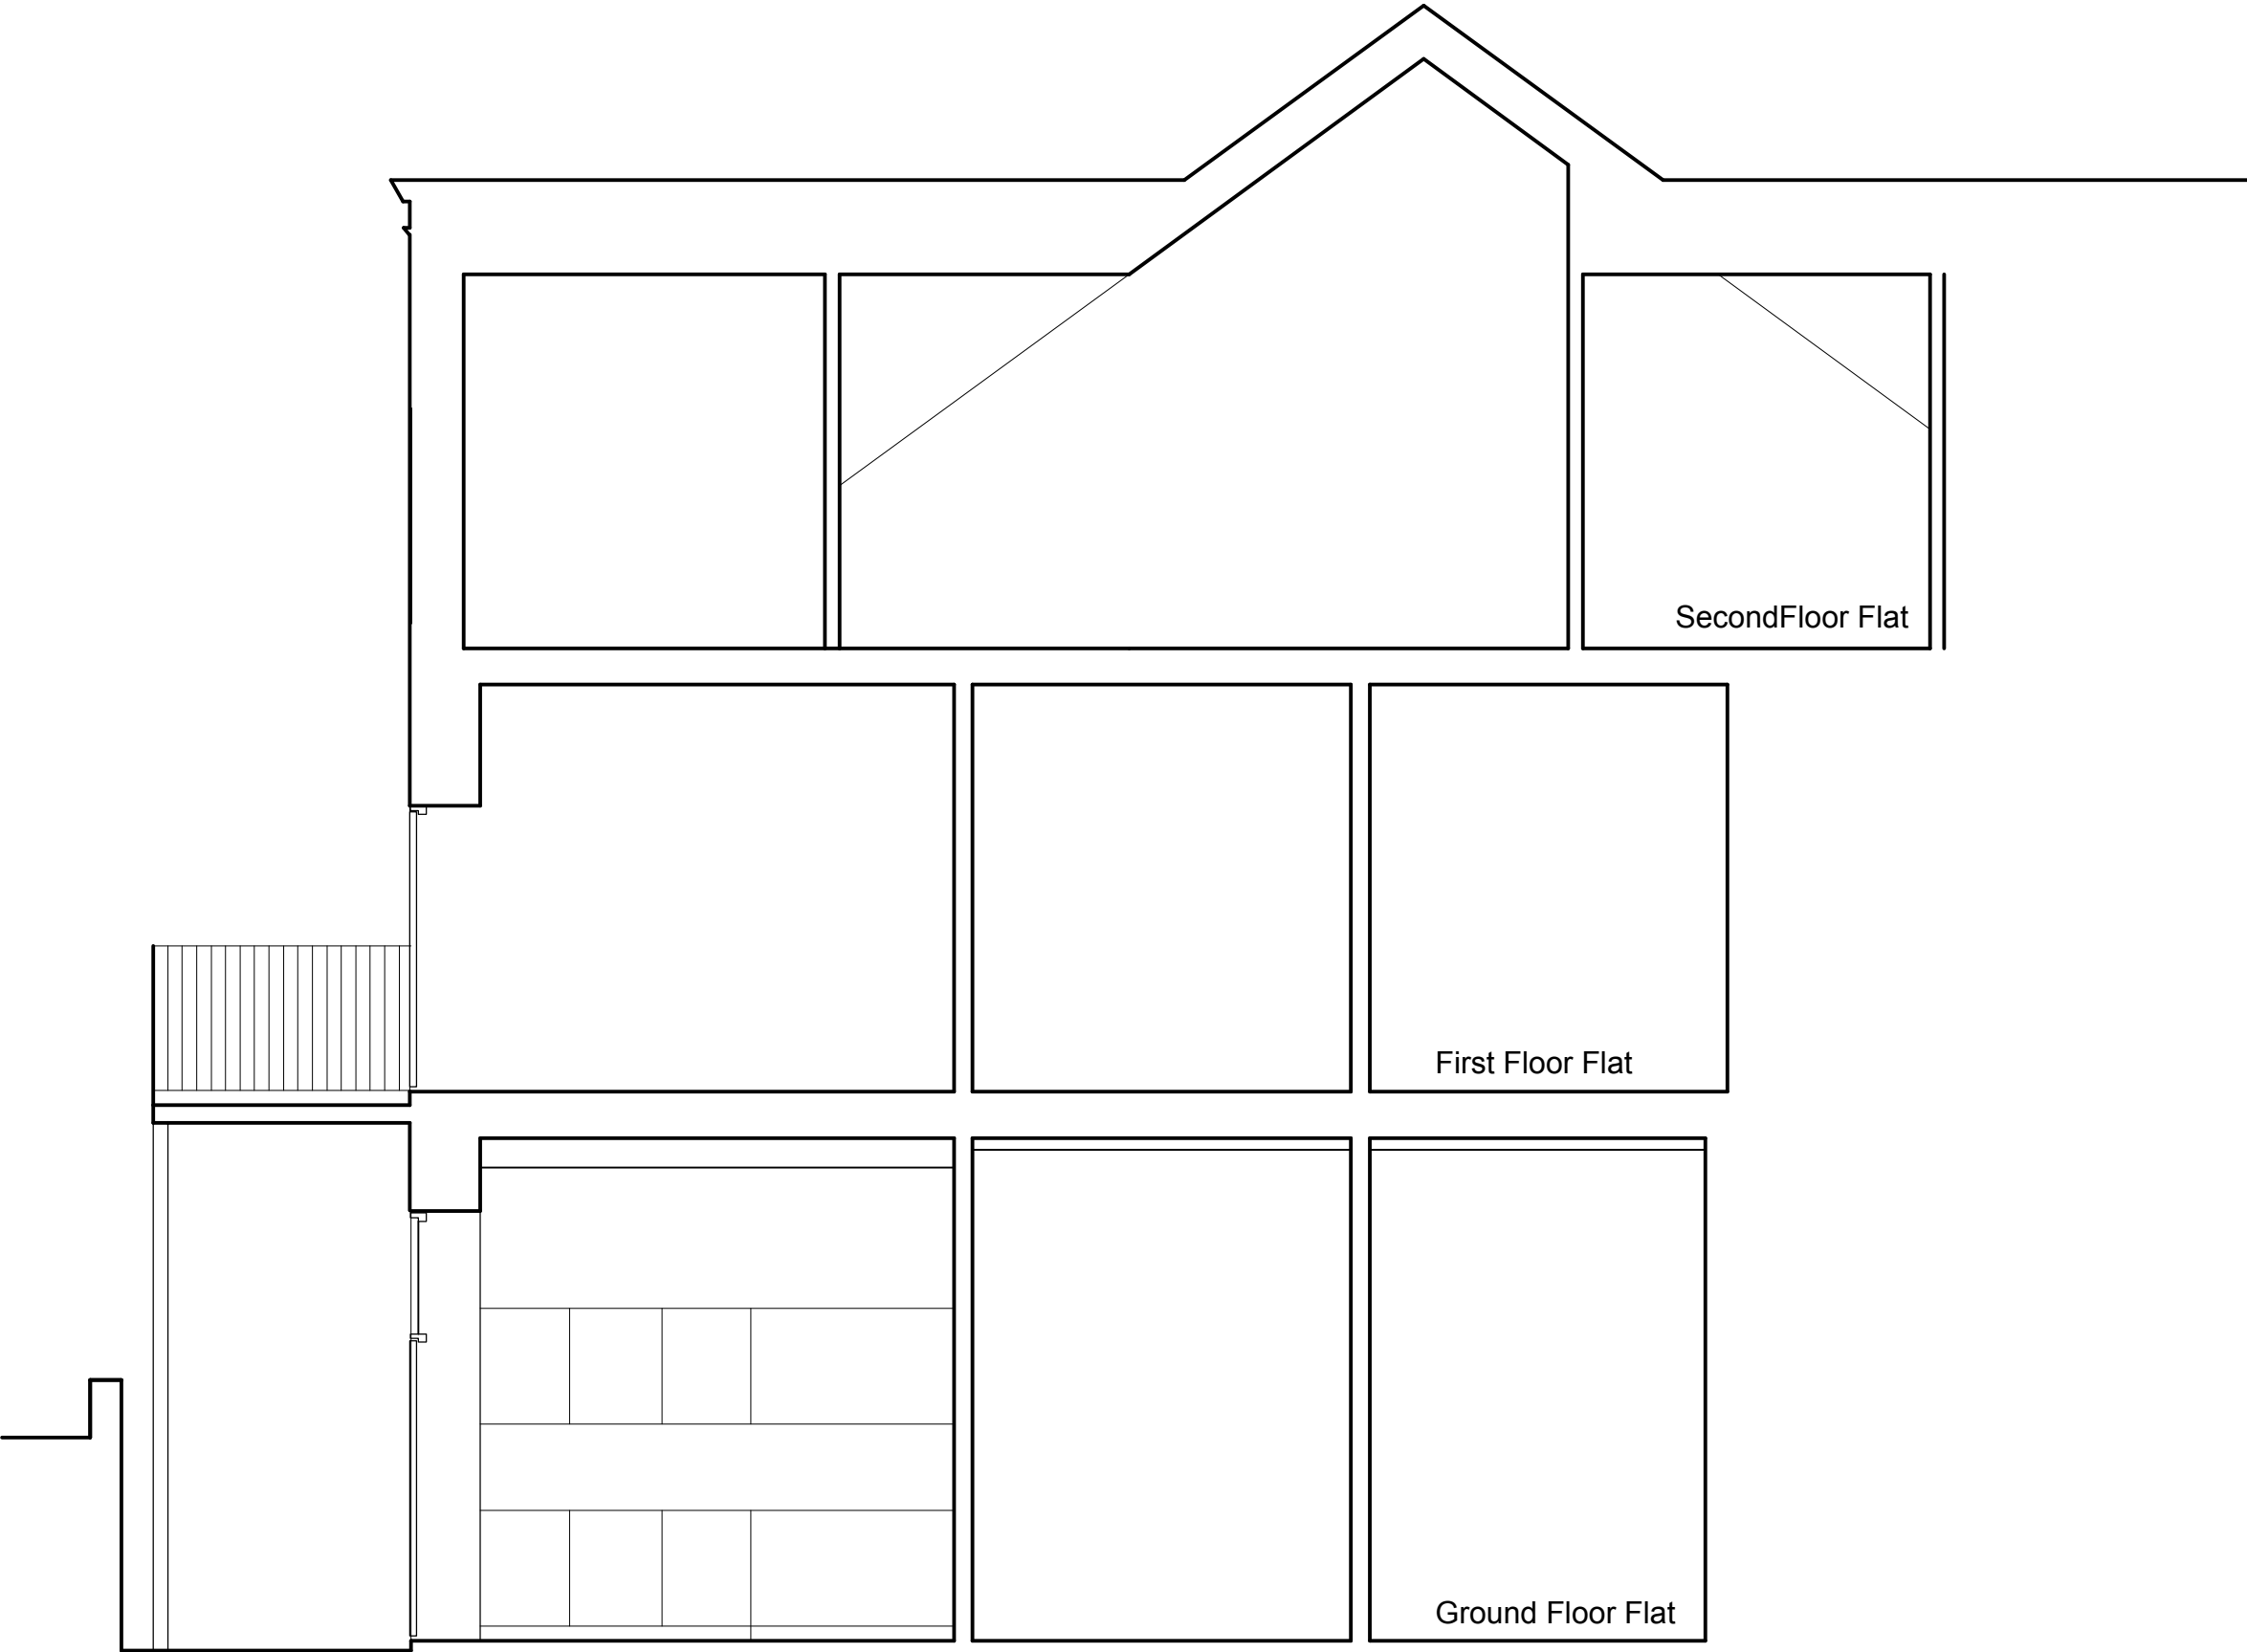

Section BB

General notes

Copyright owned by **smok**
Do not scale from this drawing

This drawing is to be read in conjunction with all other architectural, structural, building services and specialist drawings

All dimensions are to be checked on site prior to commencing the construction of any element of the works or manufacture of any elements

Any discrepancies between the drawing and site conditions/dimensions, any errors or omissions are to be brought to the attention of the architect for clarification prior to proceeding with construction of the element of work.

All dimensions are in millimeters

All construction to comply with all current British Standards and Building Regulations requirements.

P1		ISSUED FOR PLANNING		24 Oct 2011	
REVISION	DESCRIPTION			DATE	
DRAWING		Existing Elevation/Section		SCALE 1:50 @ A1	
		Sheet 1		DATE Oct 2011	
PROJECT		Flat 2		DRAWN EA	
		3 Nutley Terrace		CADFILE 141_PL_004	
		London NW3 5BX			
CLIENT		Ann James			
DRAWING No		141_PL_004		Rev: P1	
STATUS		PLANNING APPROVAL			
smok					
Unit 13, 93 Shepperton Road, London N1 7BJ					
Tel: 020 3393 3022 email: info@smok.co.uk					