




Proposed Rear Elevation

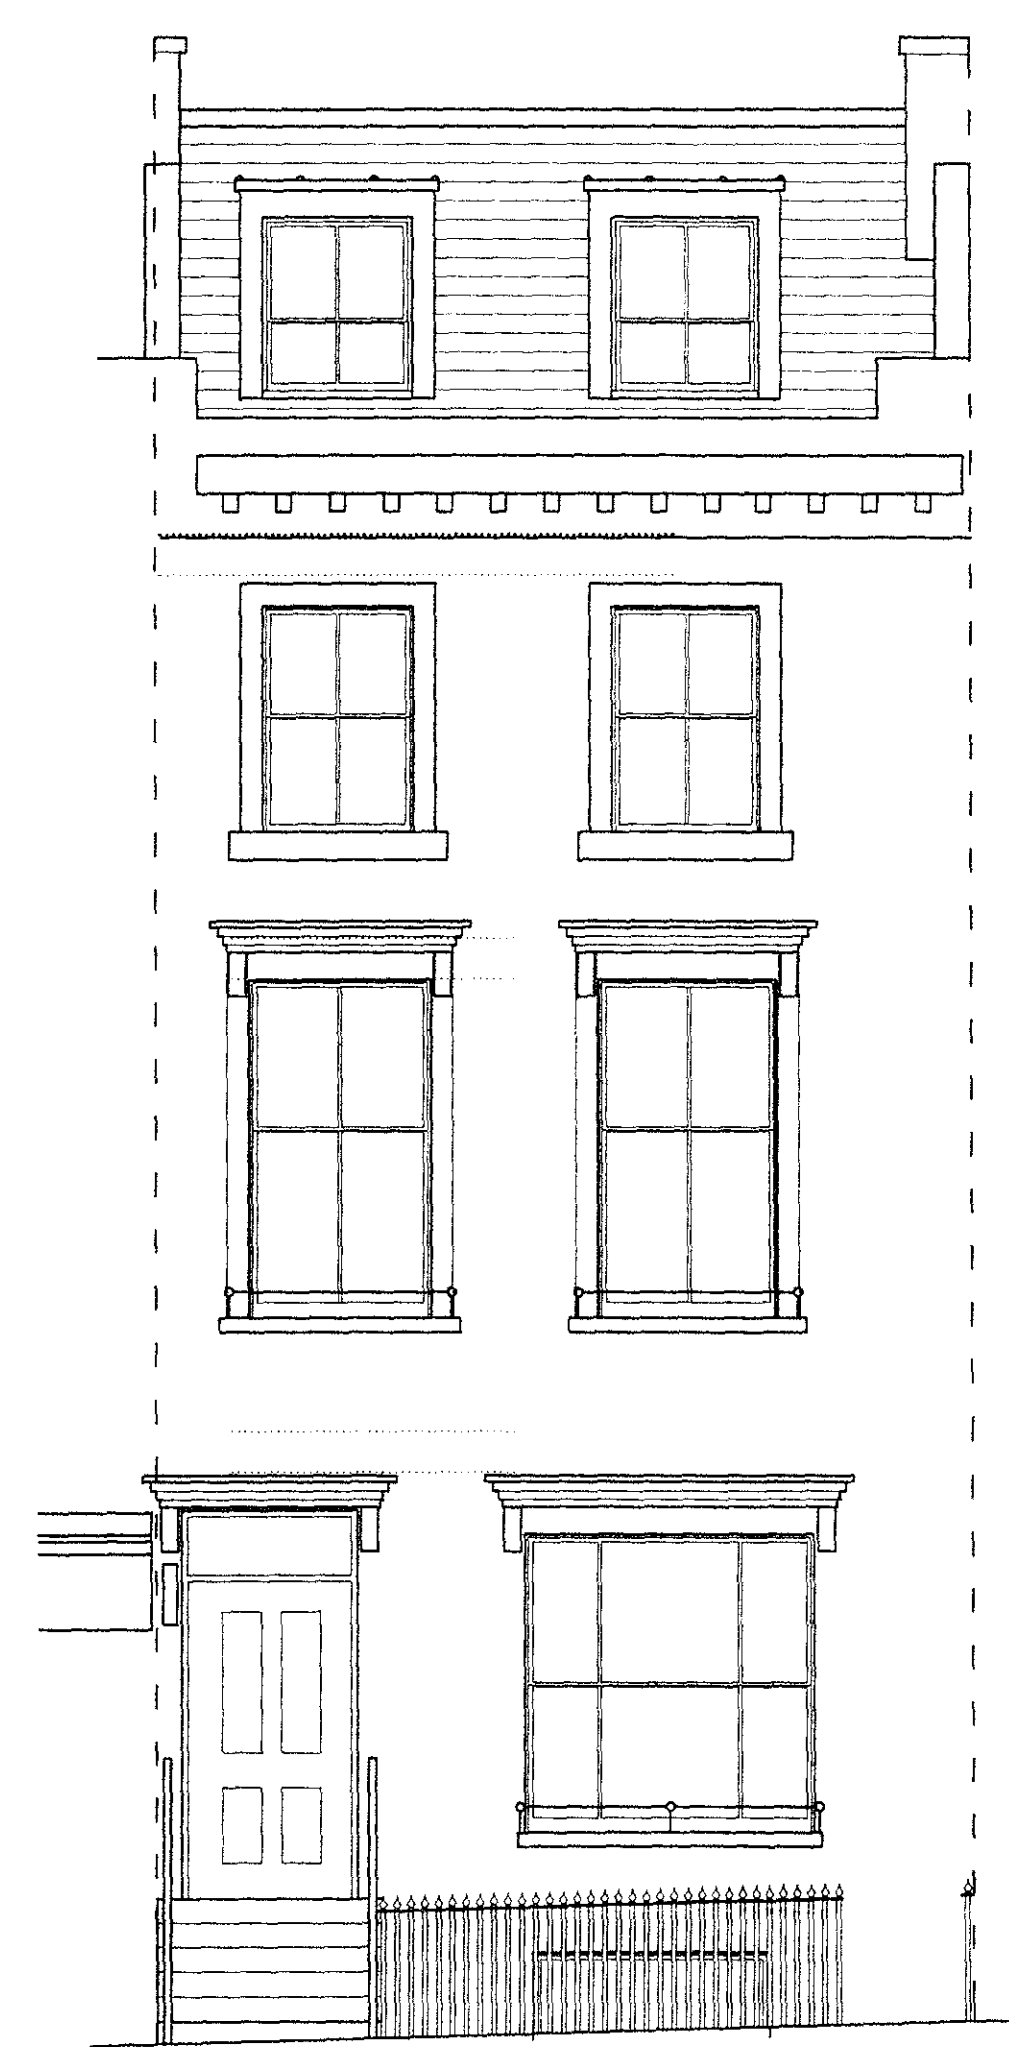


Proposed Front Elevation

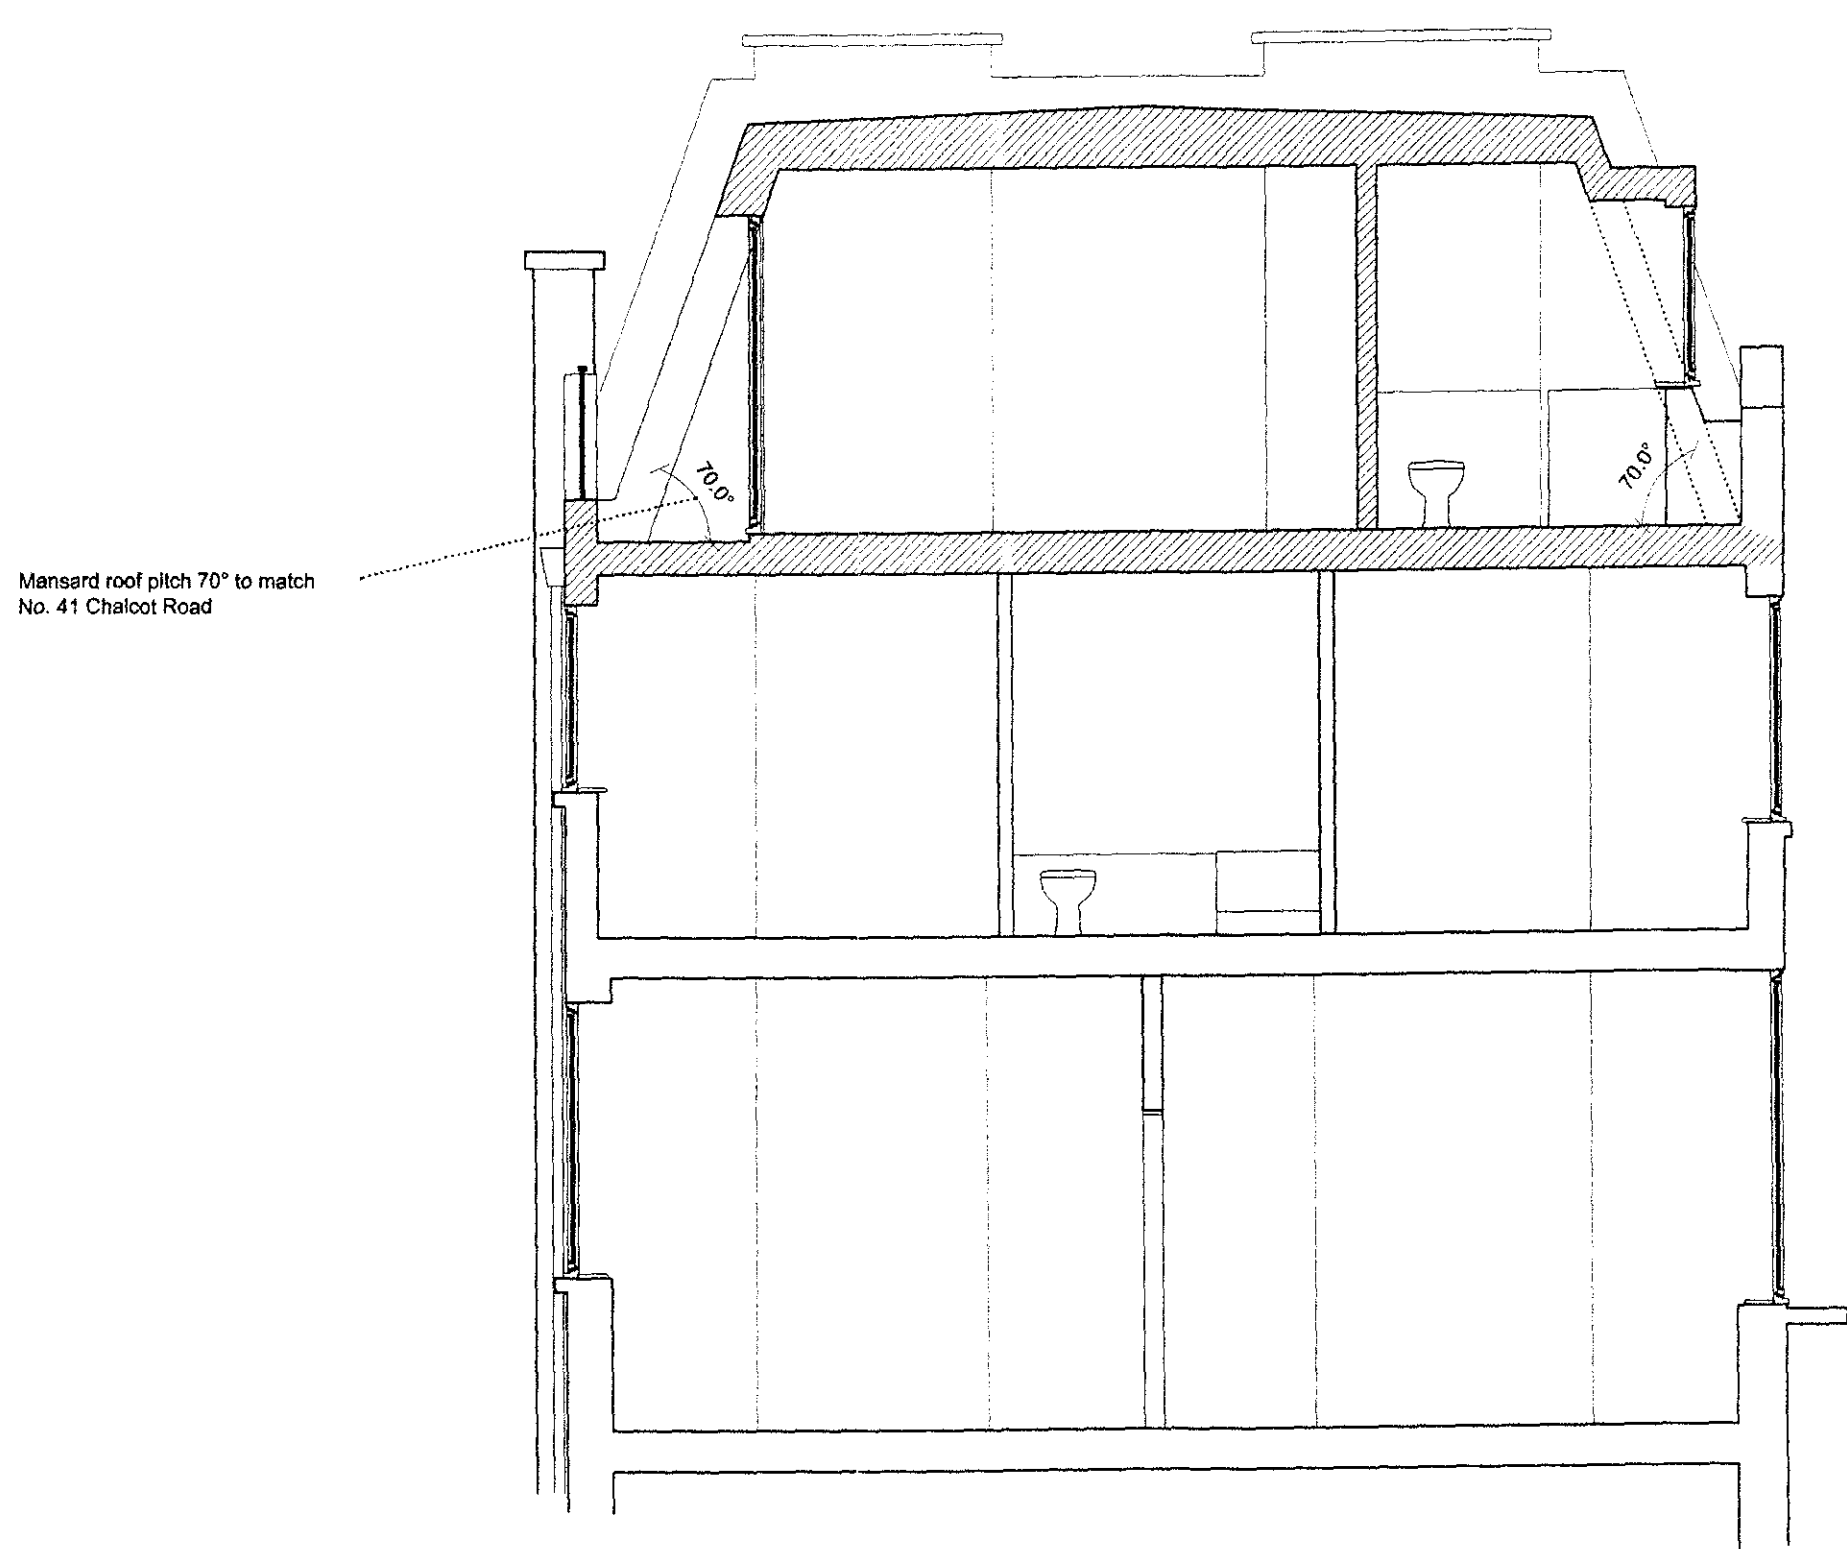


Proposed Section AA

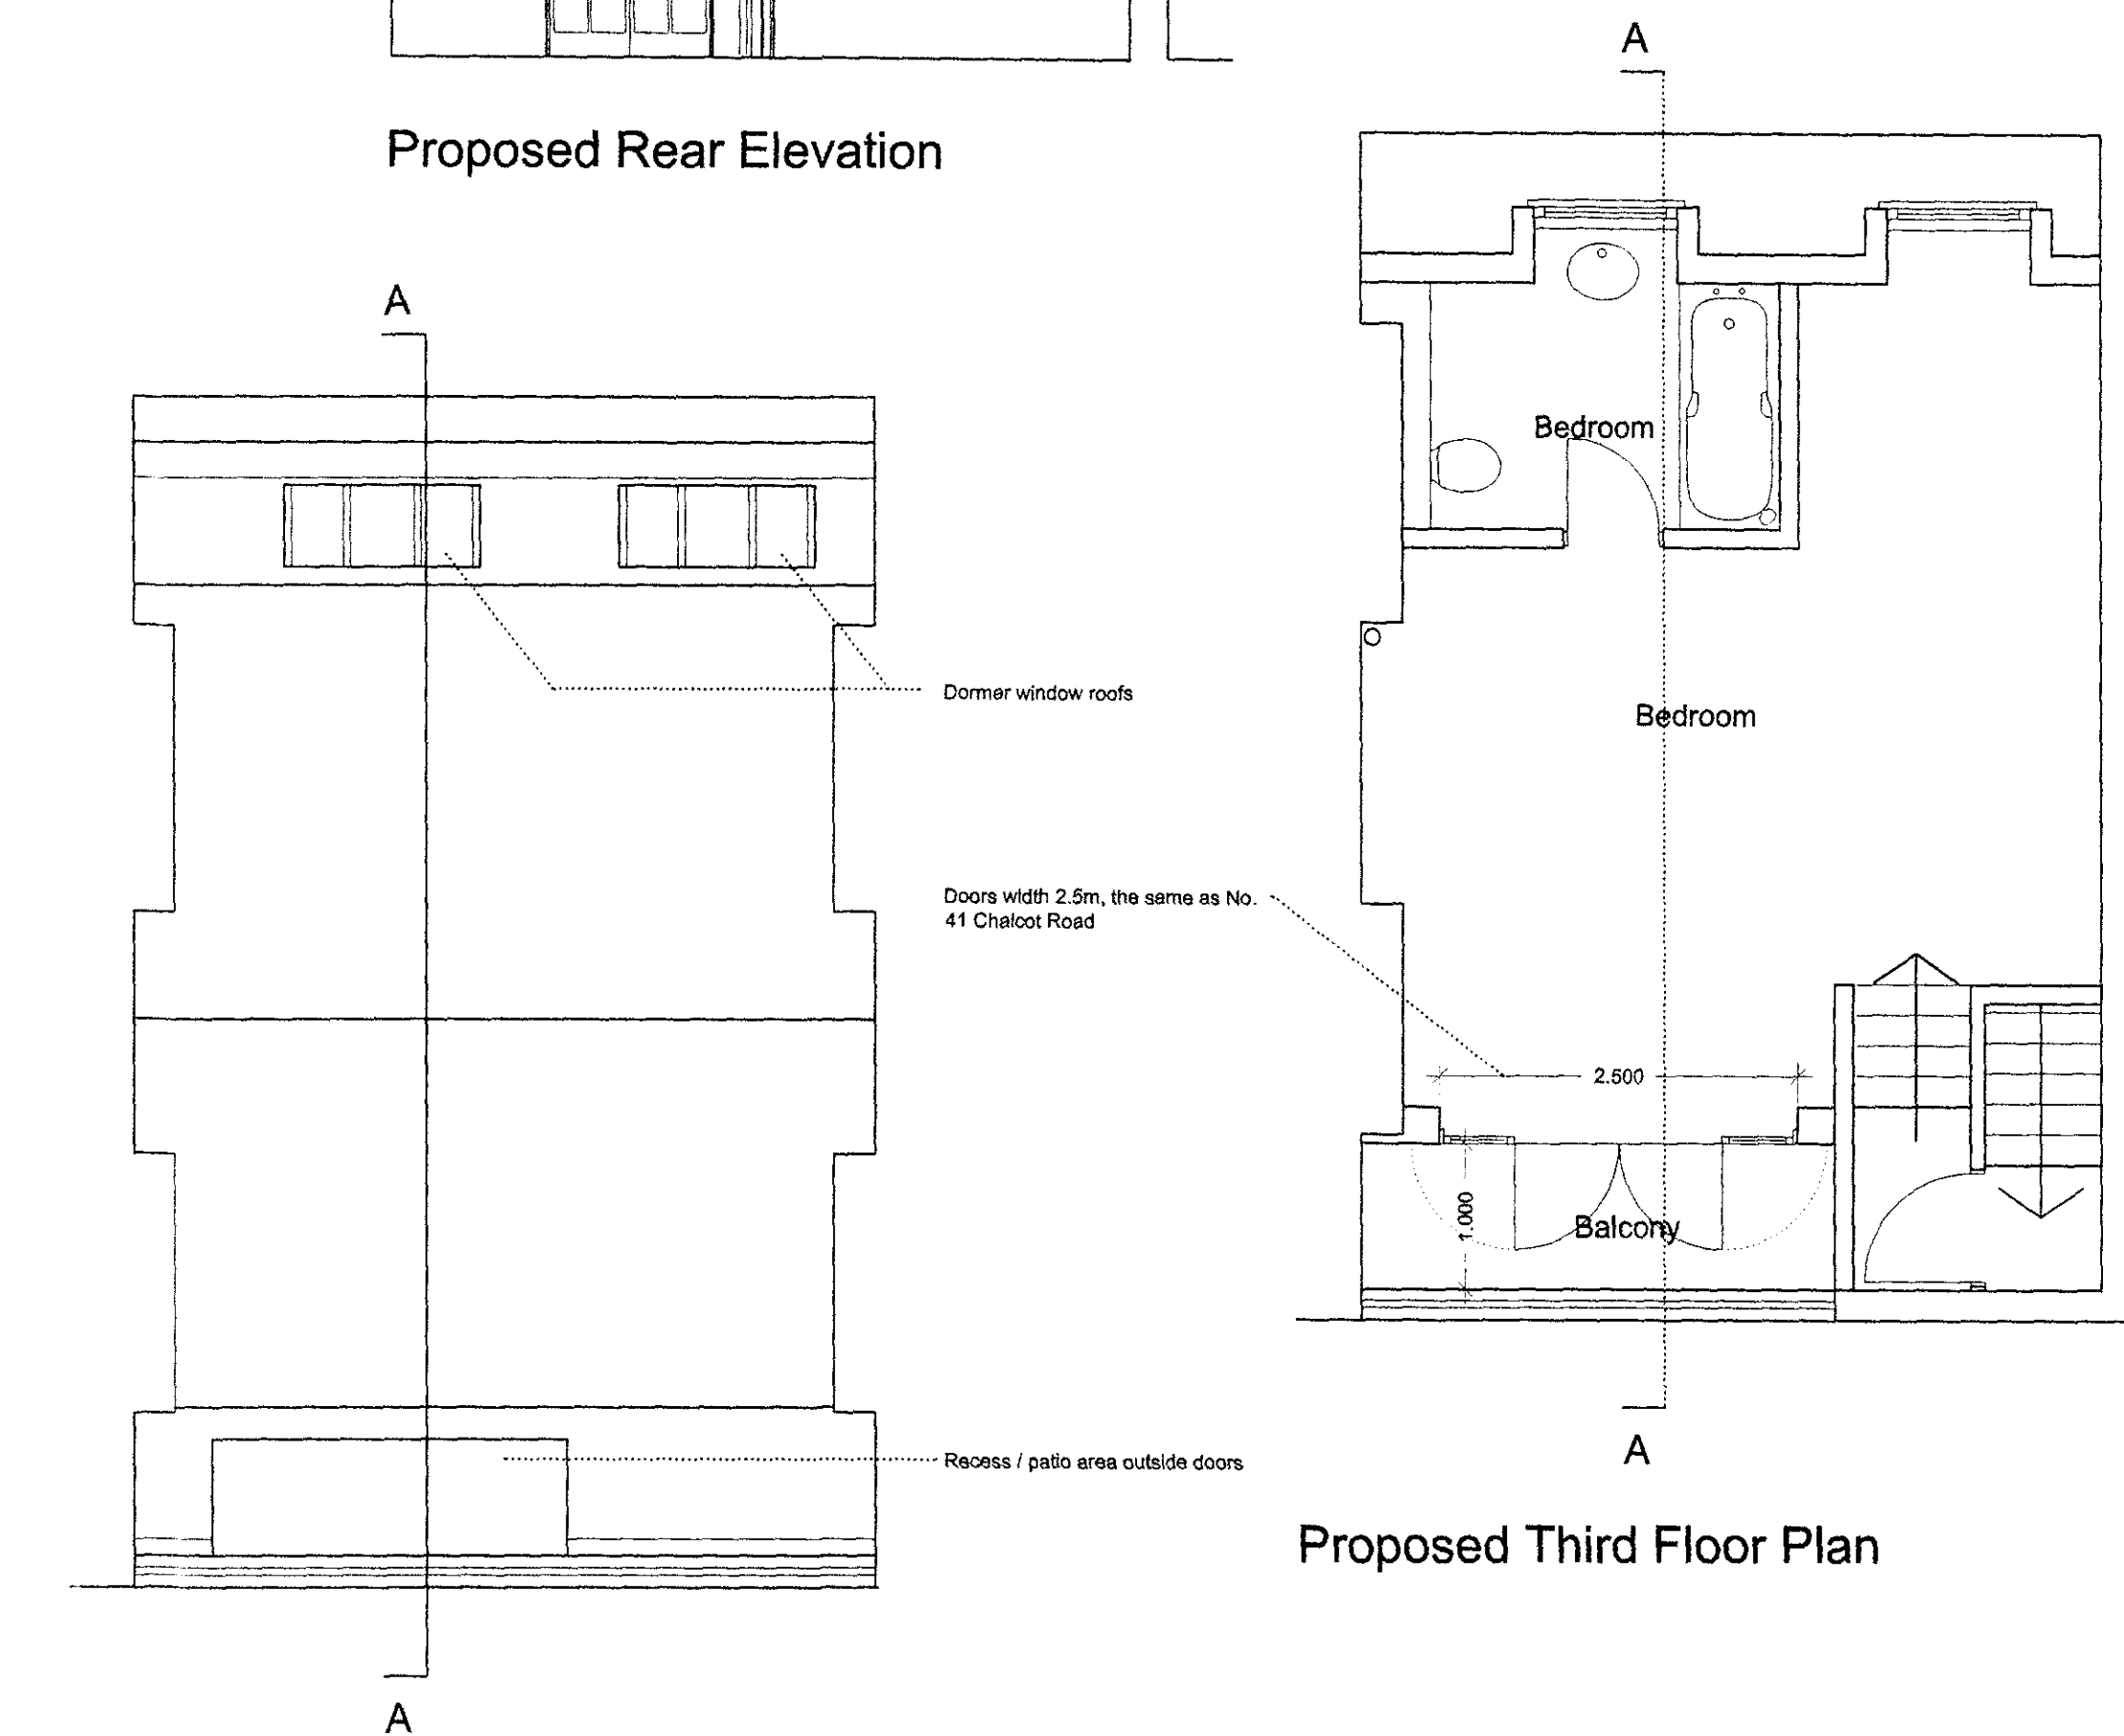

Proposed Third Floor Plan

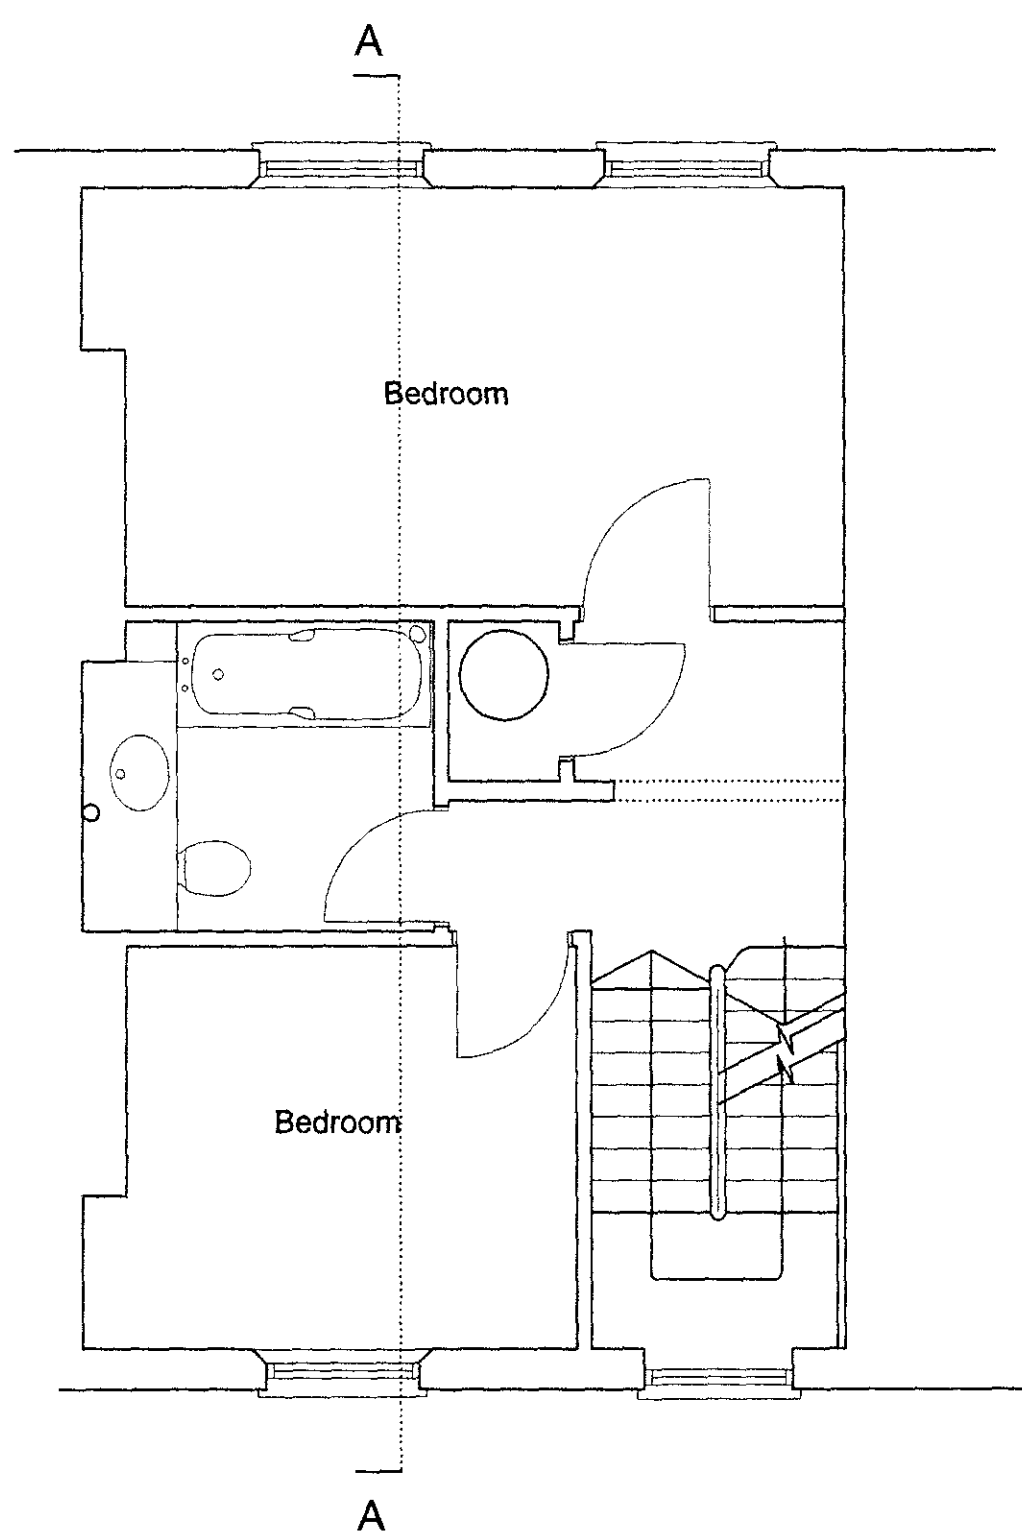


Proposed Second Floor Plan

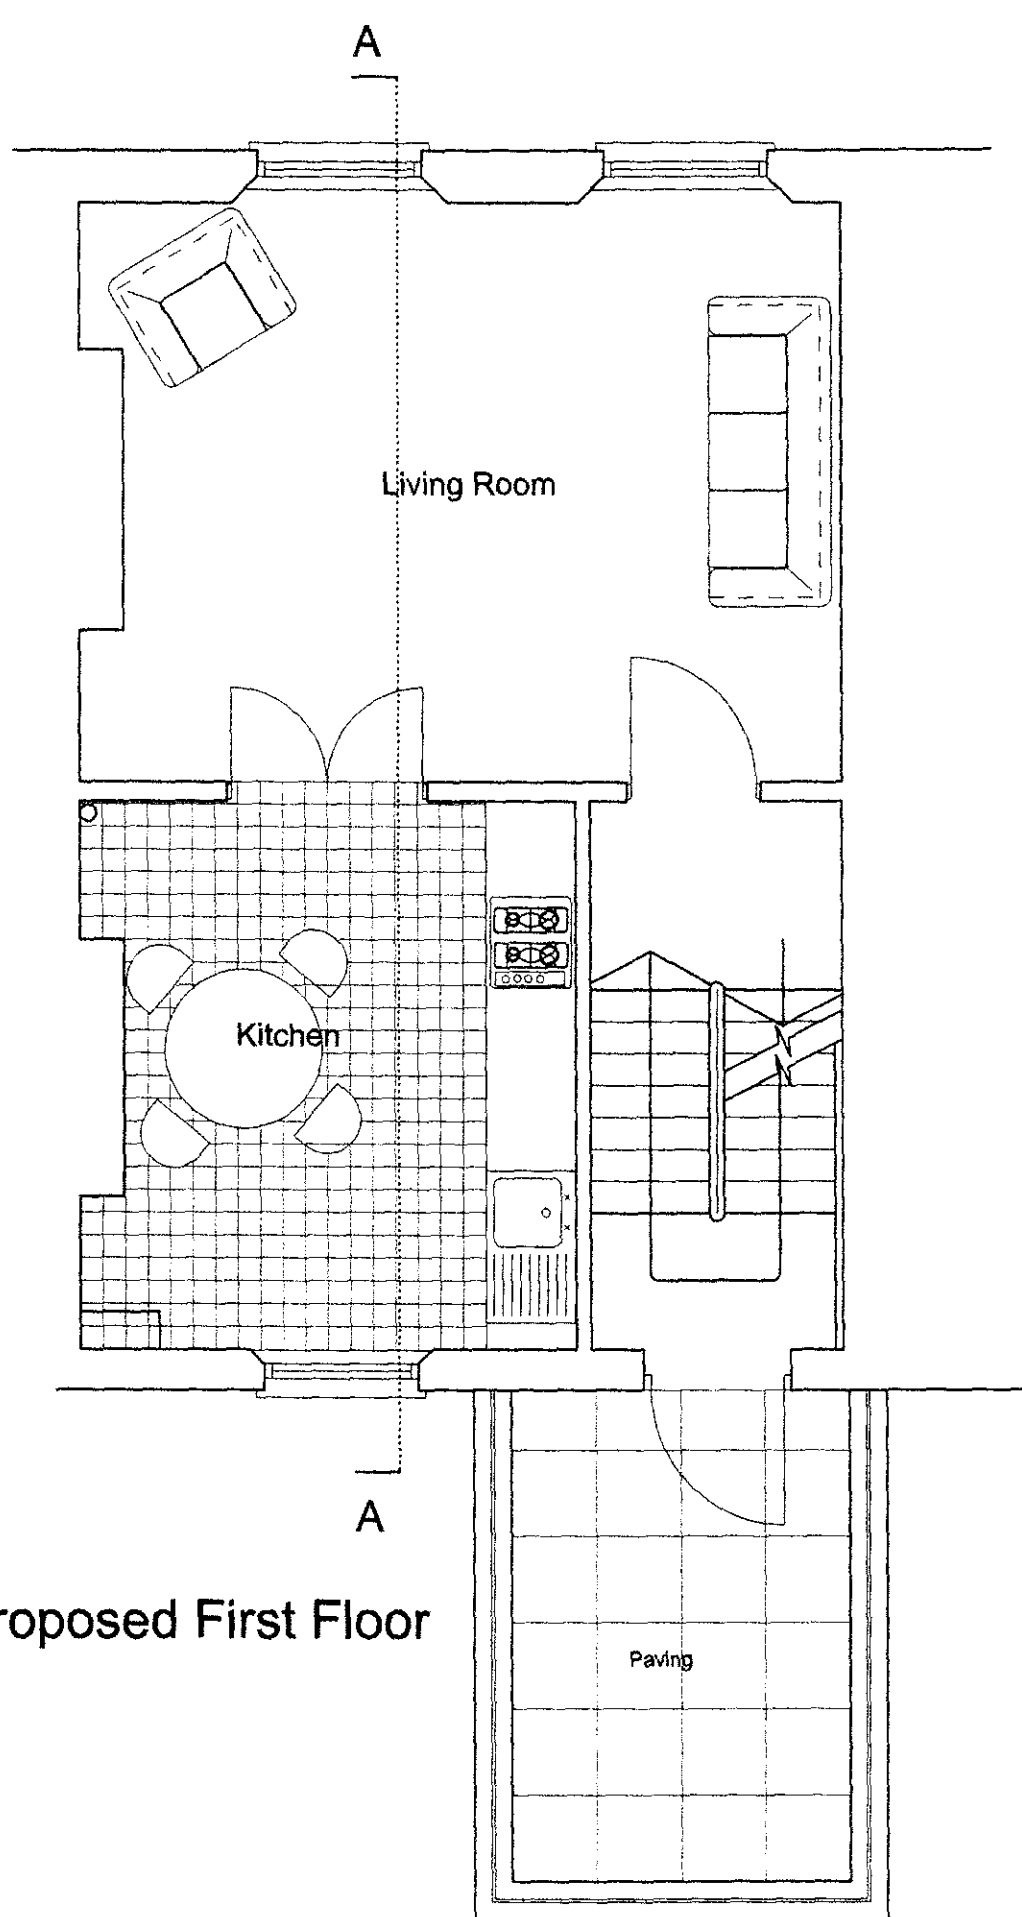

Proposed First Floor

Proposed Roof Plan

- REVISIONS
- D 13.09.2011
Altered mansard roof pitch to 70 degrees to match No. 41 Chalcot Road
Reduced width of rear doors to 2500mm to match No. 41 Chalcot Road
Changed rear doors to a pair of French doors with side lights
Altered stairs to allow for door at 1/2 landing
Moved rear French doors due to 70 degree mansard roof pitch
 - D 13.09.2011
Altered balcony and door widths to ensure doors can fully open
 - F 05.10.2011
Added roof plan
 - G 17.10.2011
Labeled front dormers and patio on roof plan

Tim Moll Architecture Chartered Architect			
JOB 556		TIM MOLL ARCHITECTURE Millings Cottage Stoke Road Lower Layham Suffolk IP7 5RB T. 01473 829061 M. 07818087280 E. tim@timmollarchitecture.co.uk	
CLIENTS	MR J MANYON		
JOB LOCATION	37 CHALCOT ROAD, LONDON		
JOB DESCRIPTION	ROOF EXTENSION		
DRAWING	PROPOSALS		
DATE AUGUST 2011	SCALE 1:50	DRAWING NUMBER Chalmen .02 G	DRAWN BY TIM
COPYRIGHT TIM MOLL ARCHITECTURE. ALL DIMENSIONS ARE TO BE MEASURED ON SITE AND NOT SCALED FROM THIS DRAWING.			