


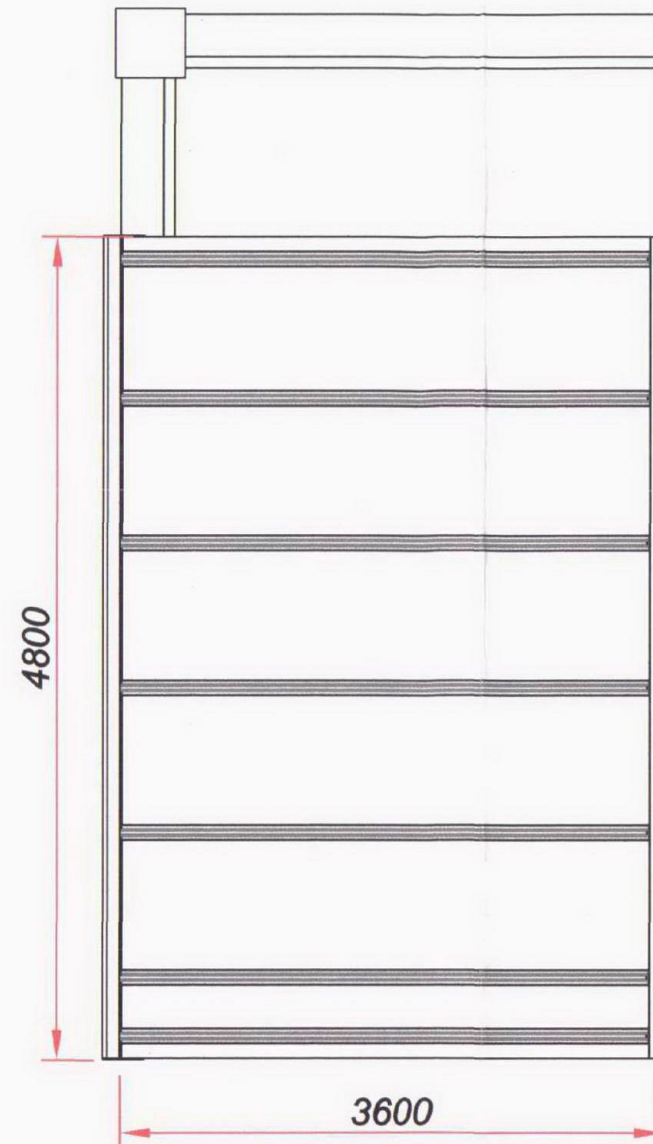

FLAT ROOF

PROPOSED ROOF PLAN



Drawing Title:

Roof Plan
1G Parsifal Road,
London, NW6 1UG

Dwg No: 81583.03

Client: Mr & Mrs Wong

COUNTRYWIDE

53 WESSEX TRADE CENTRE
RINGWOOD ROAD - POOLE - DORSET BH12 3PF
TEL: 01202 725222 FAX: 01202 725299
e mail: sales@countrywideltd.co.uk www.countrywideltd.co.uk

Scale: 1:50 @ A3

© Countrywide Ltd 2011

