


FRONT ELEVATION
EXISTING

line of existing level
of boundary wall and
road level




REAR ELEVATION
PROPOSED

adjoining semi detached
house at higher level

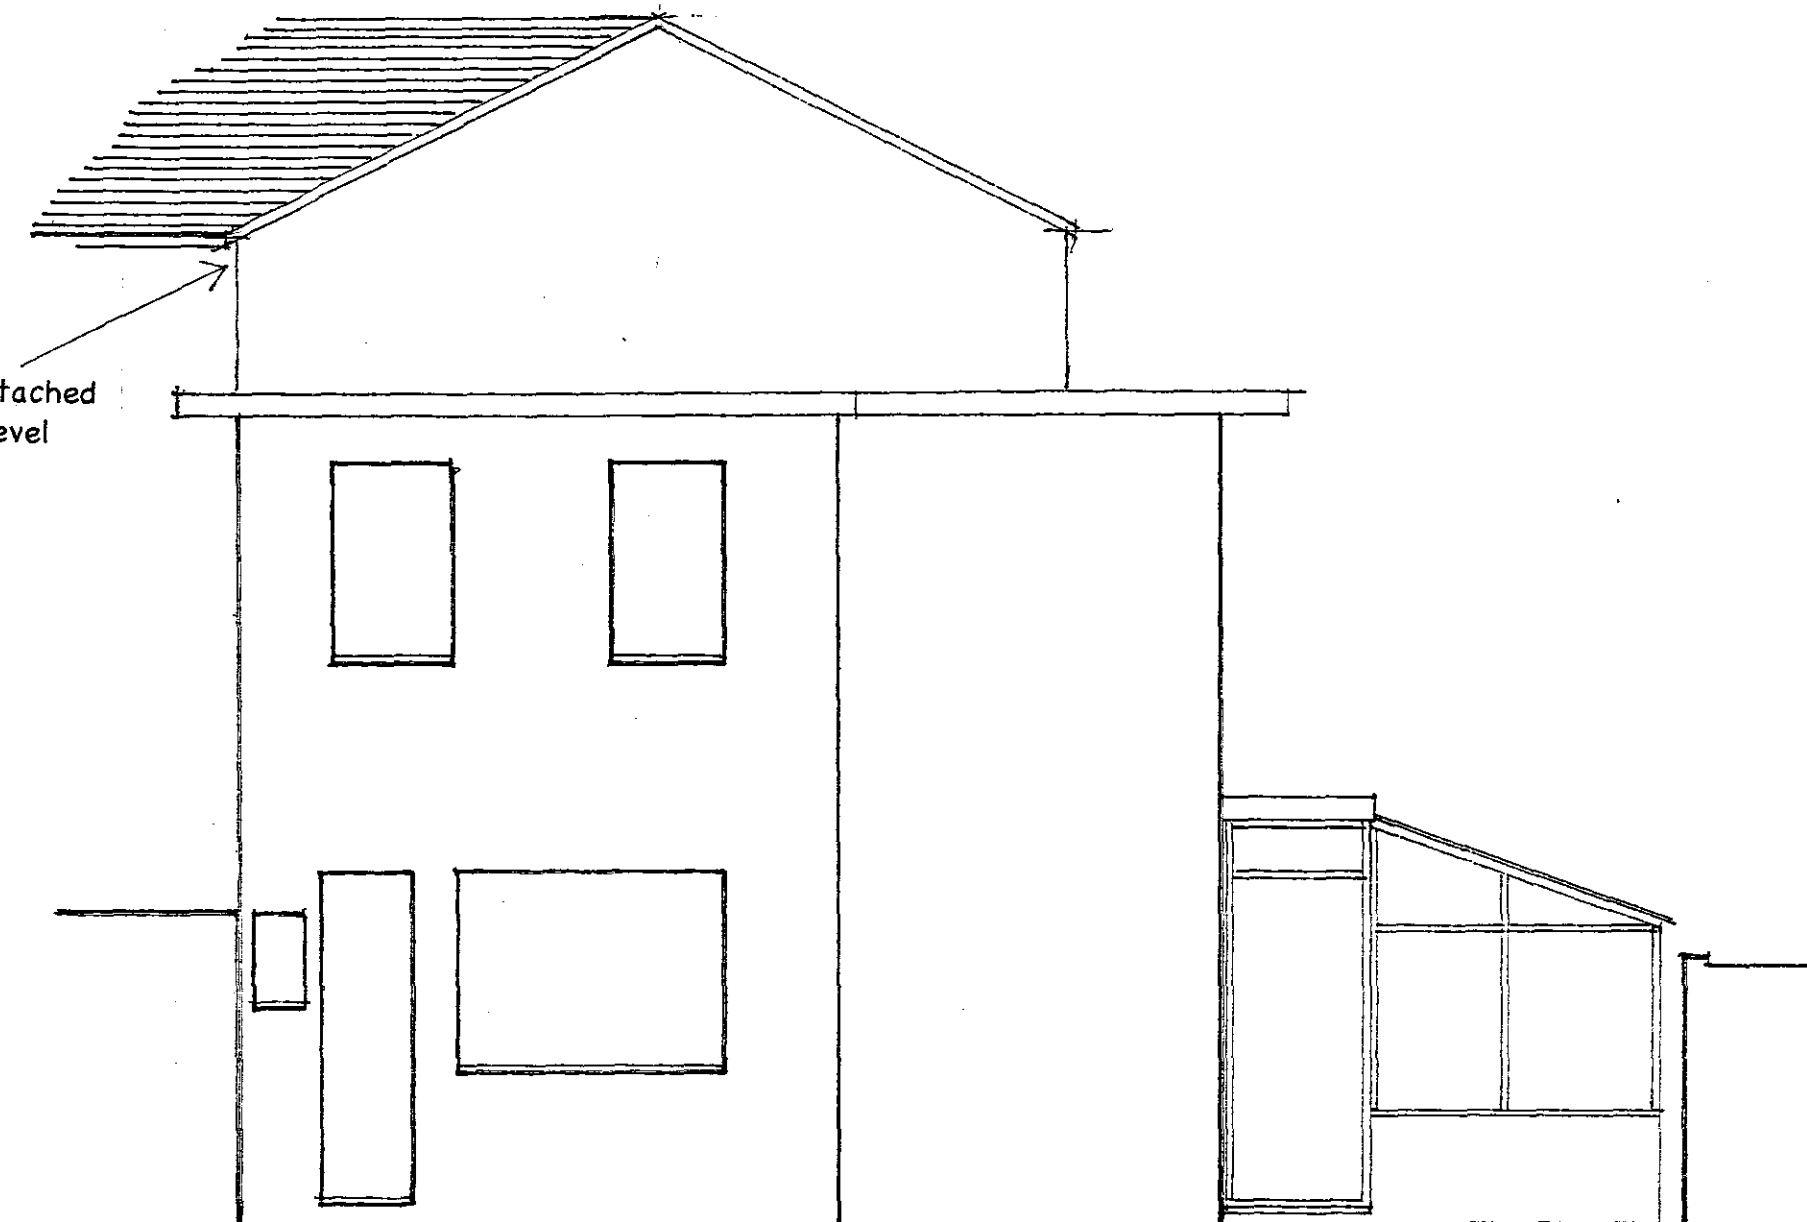


END ELEVATION
PROPOSED

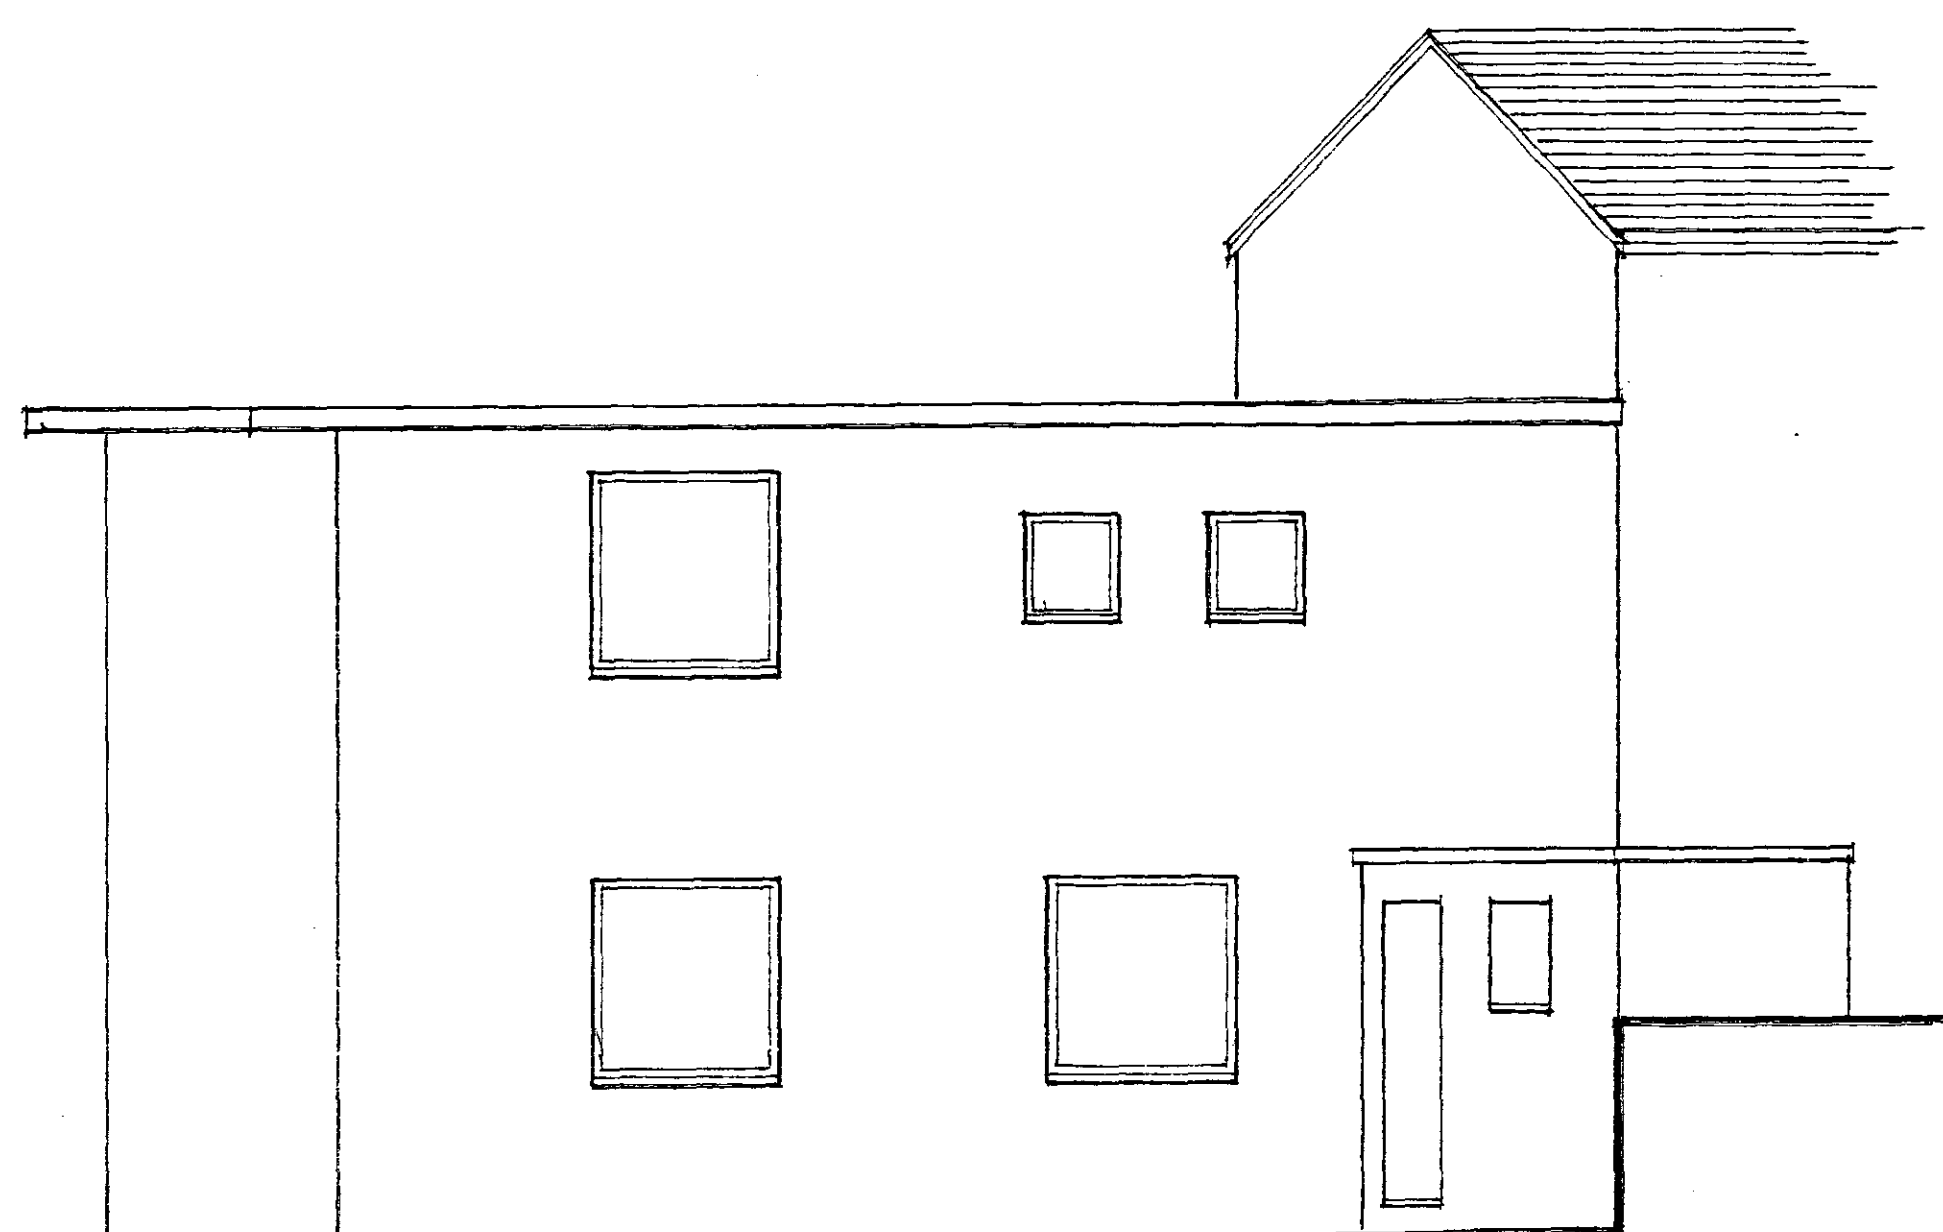


REAR ELEVATION
EXISTING

existing house; flat roof
brick elevations
timber frame windows


proposal brick elevations
aluminium frame glazed roof
aluminium frame windows

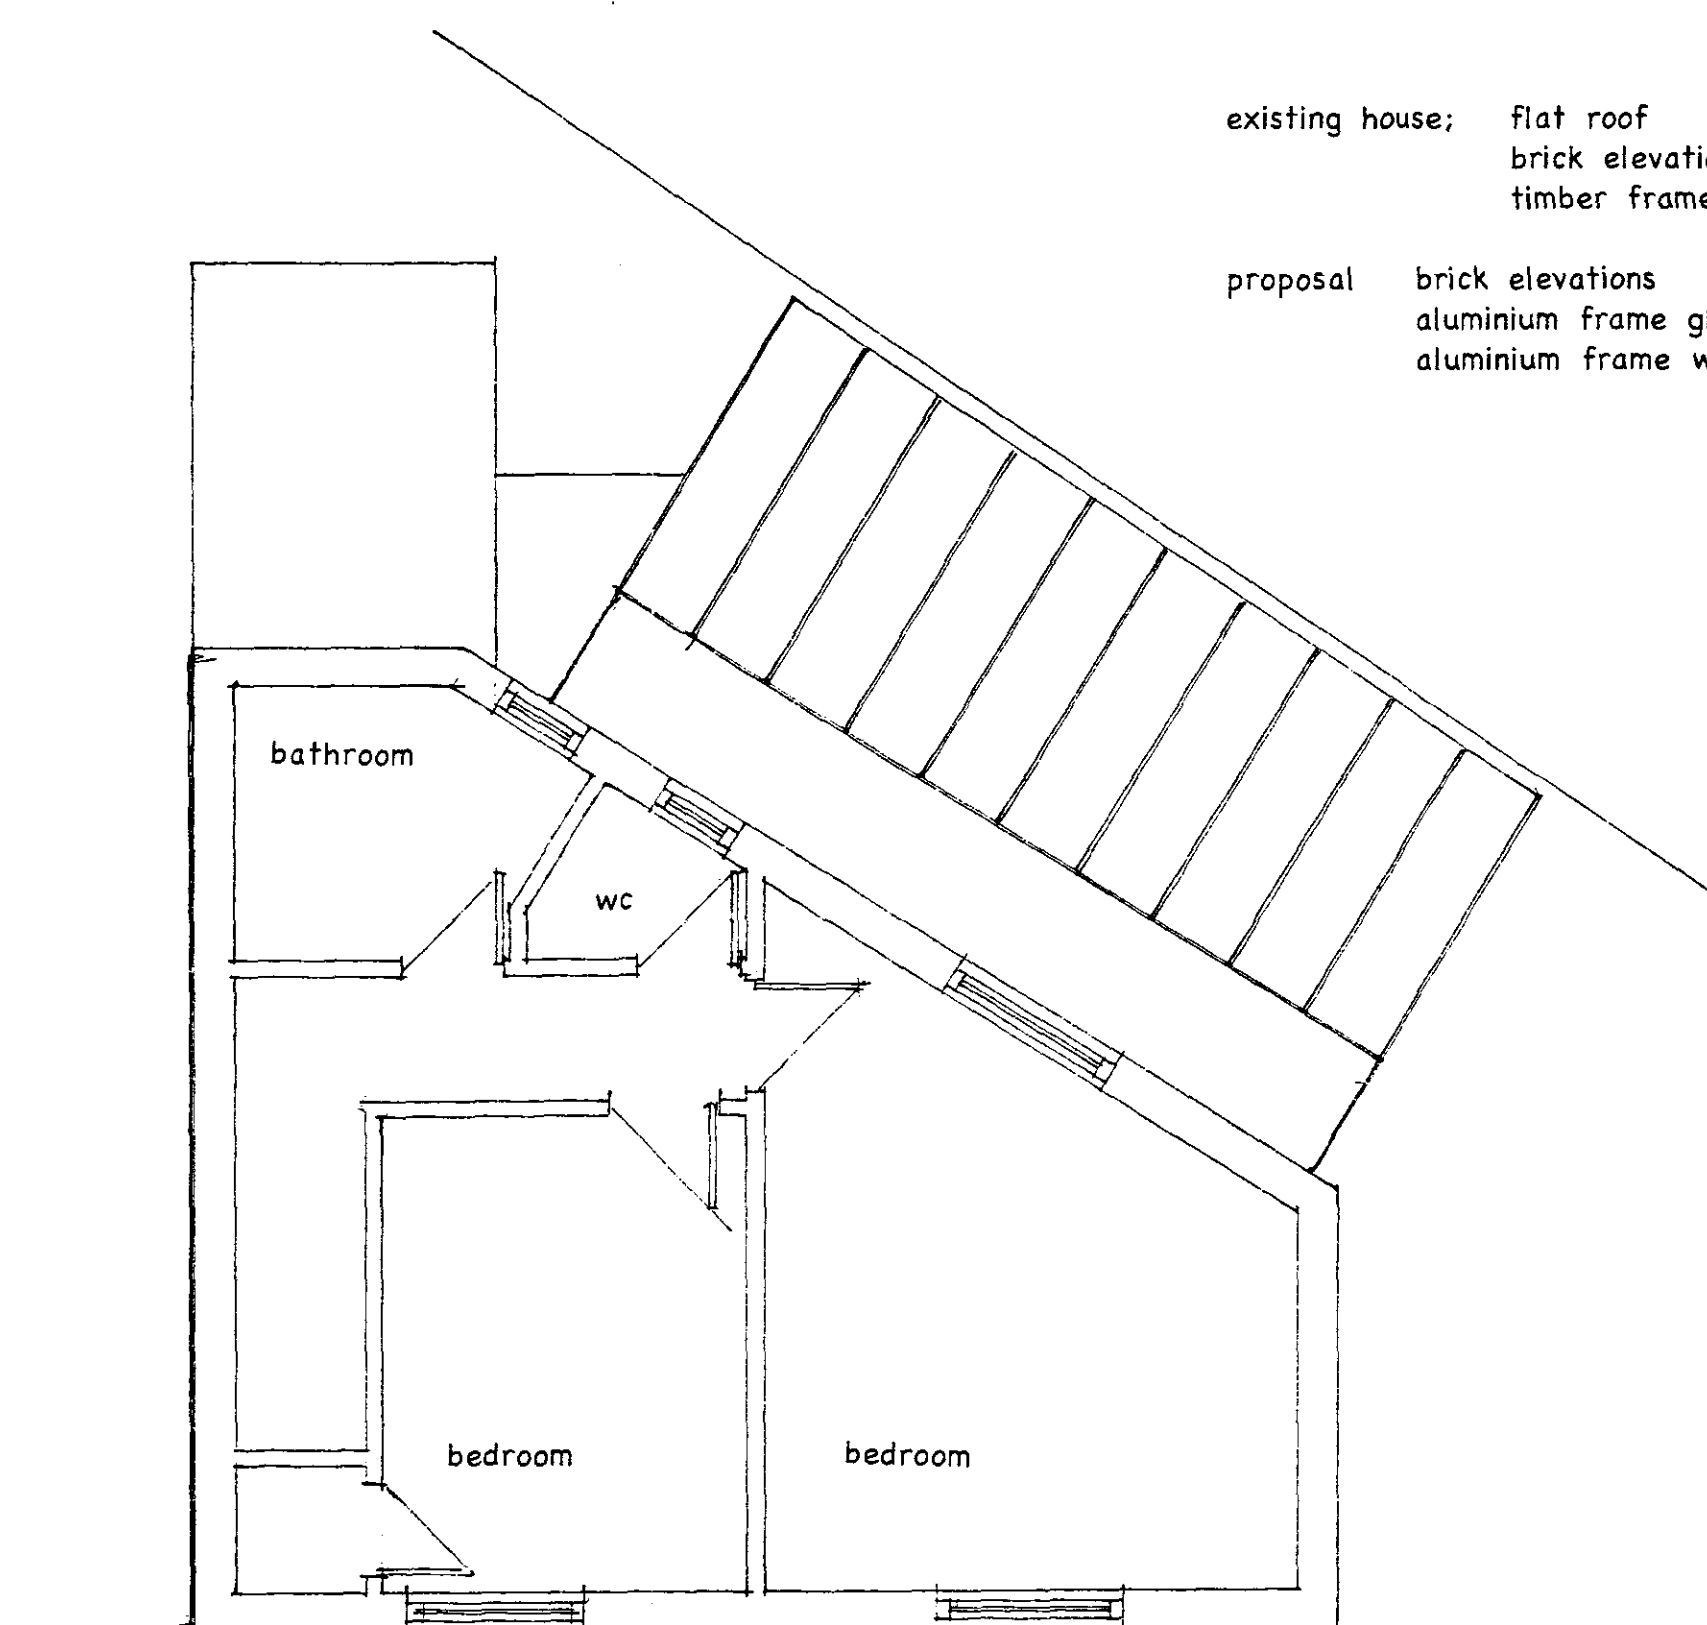


FIRST FLOOR
WITH ROOF TO
NEW GROUND FLOOR

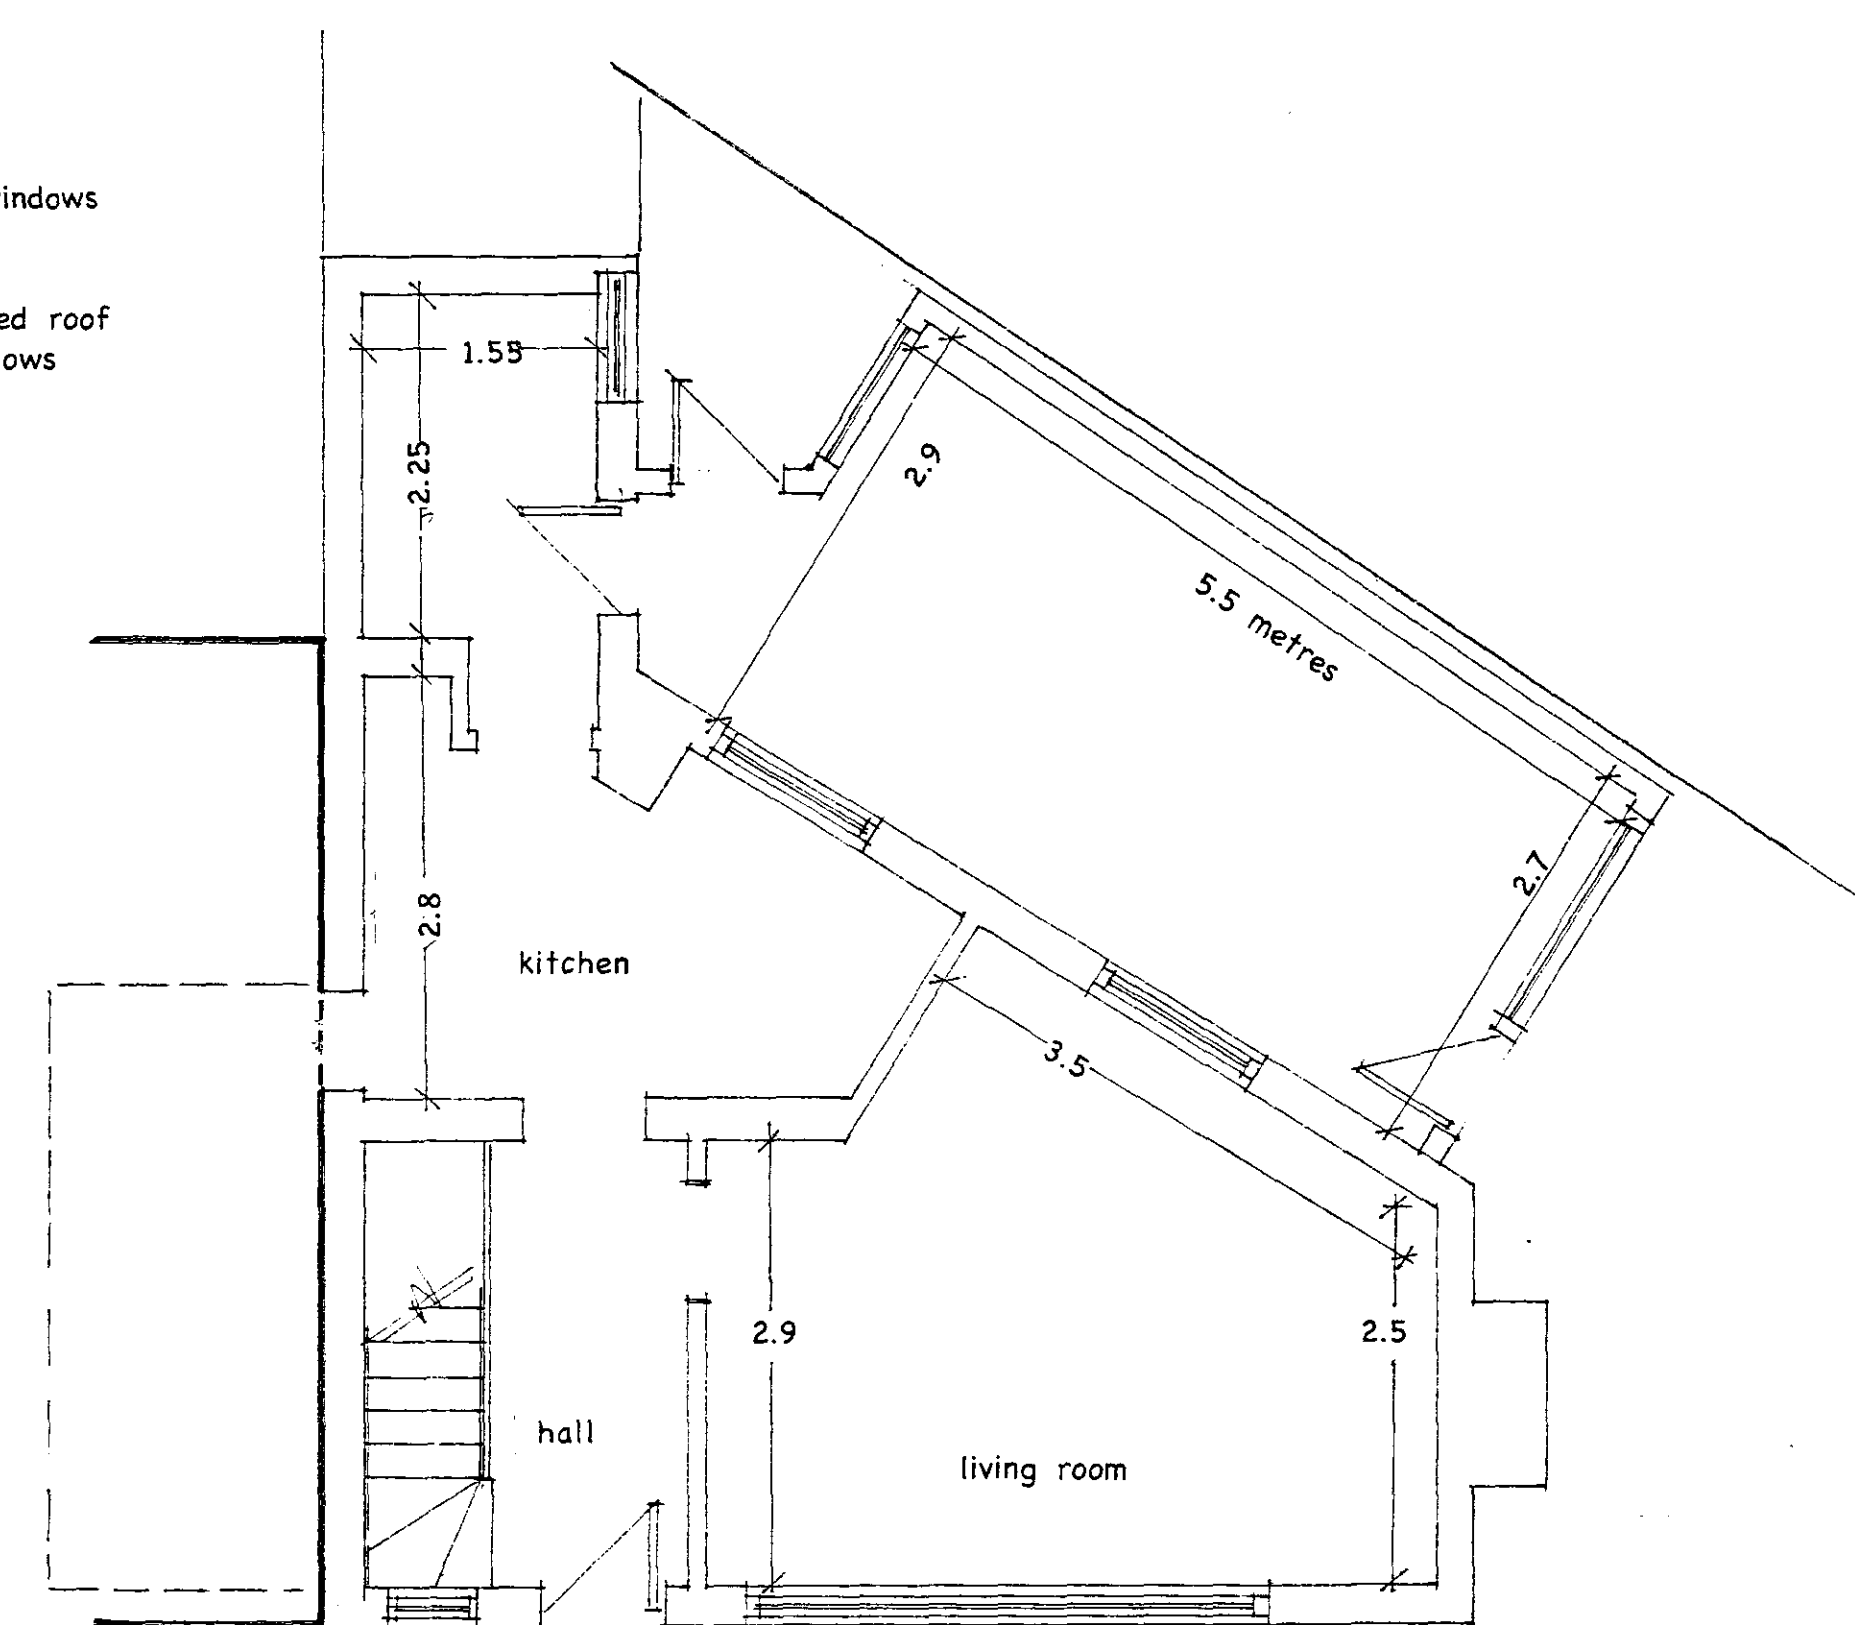

GROUND FLOOR
PROPOSED

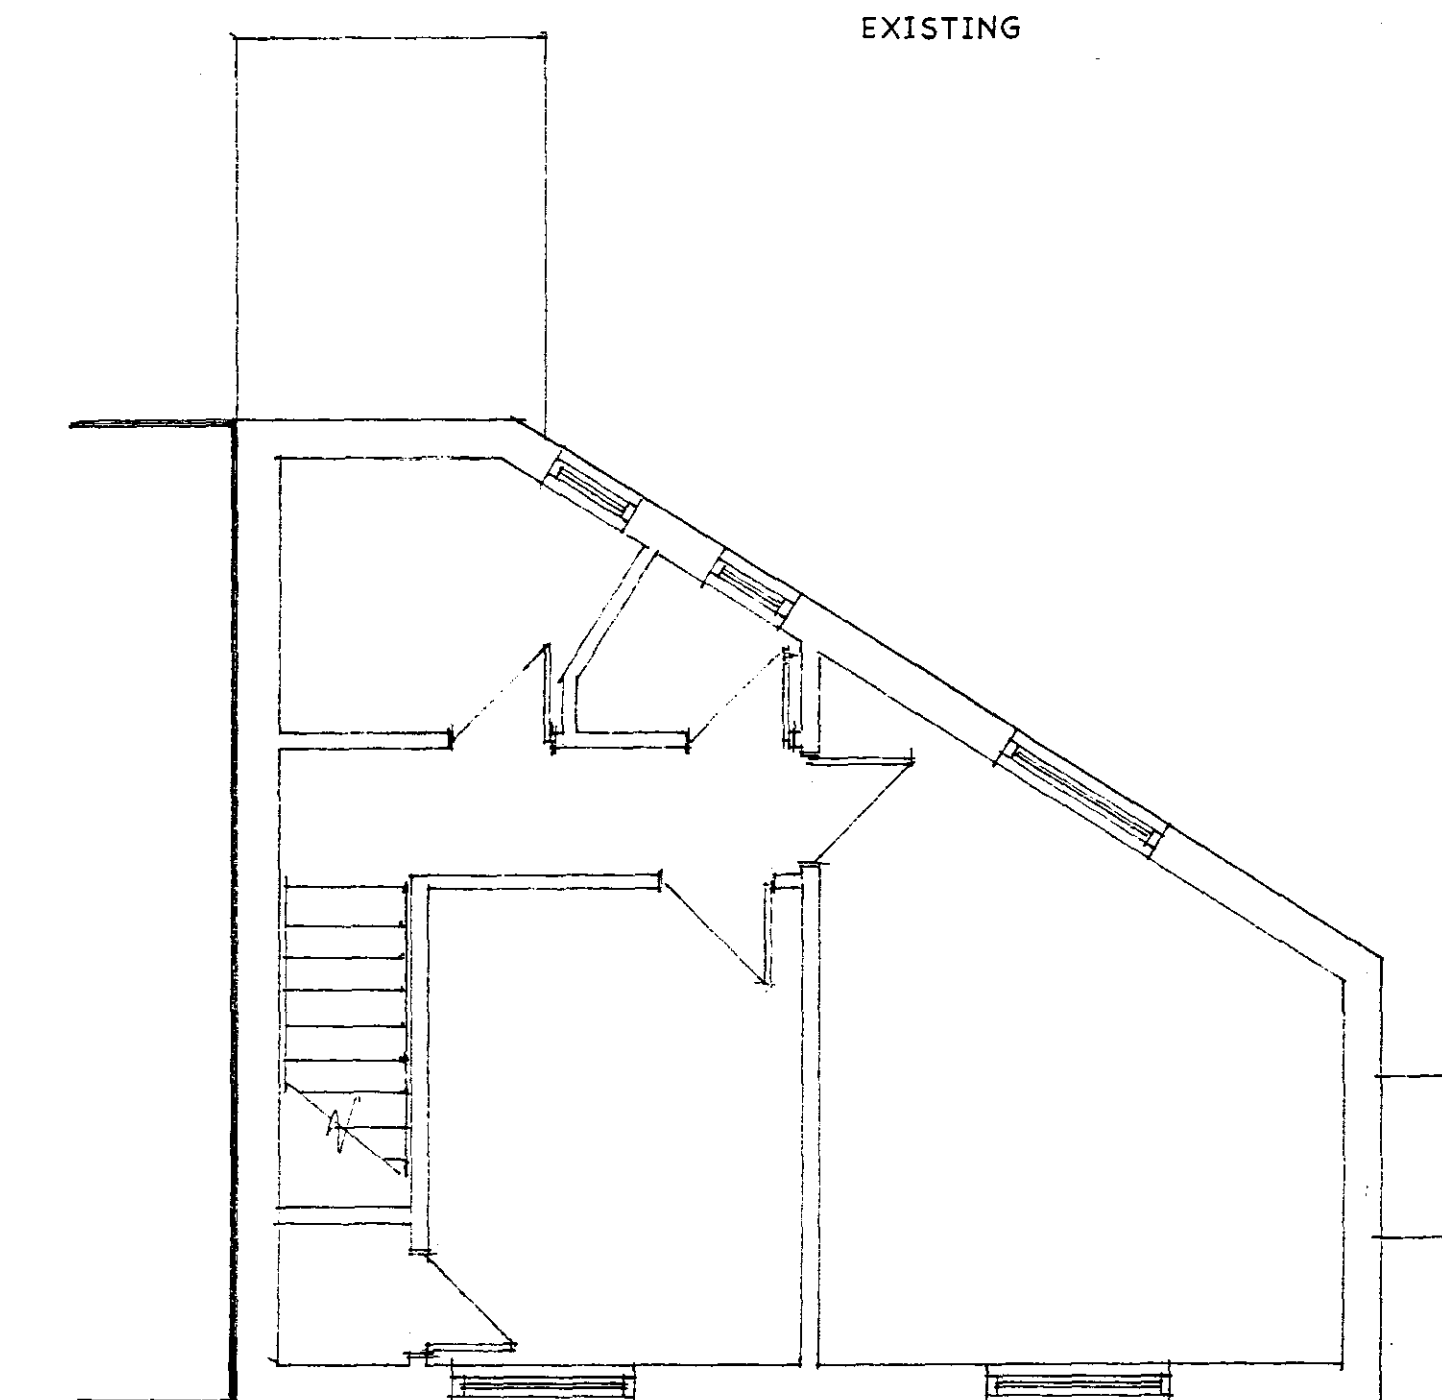

FIRST FLOOR
EXISTING

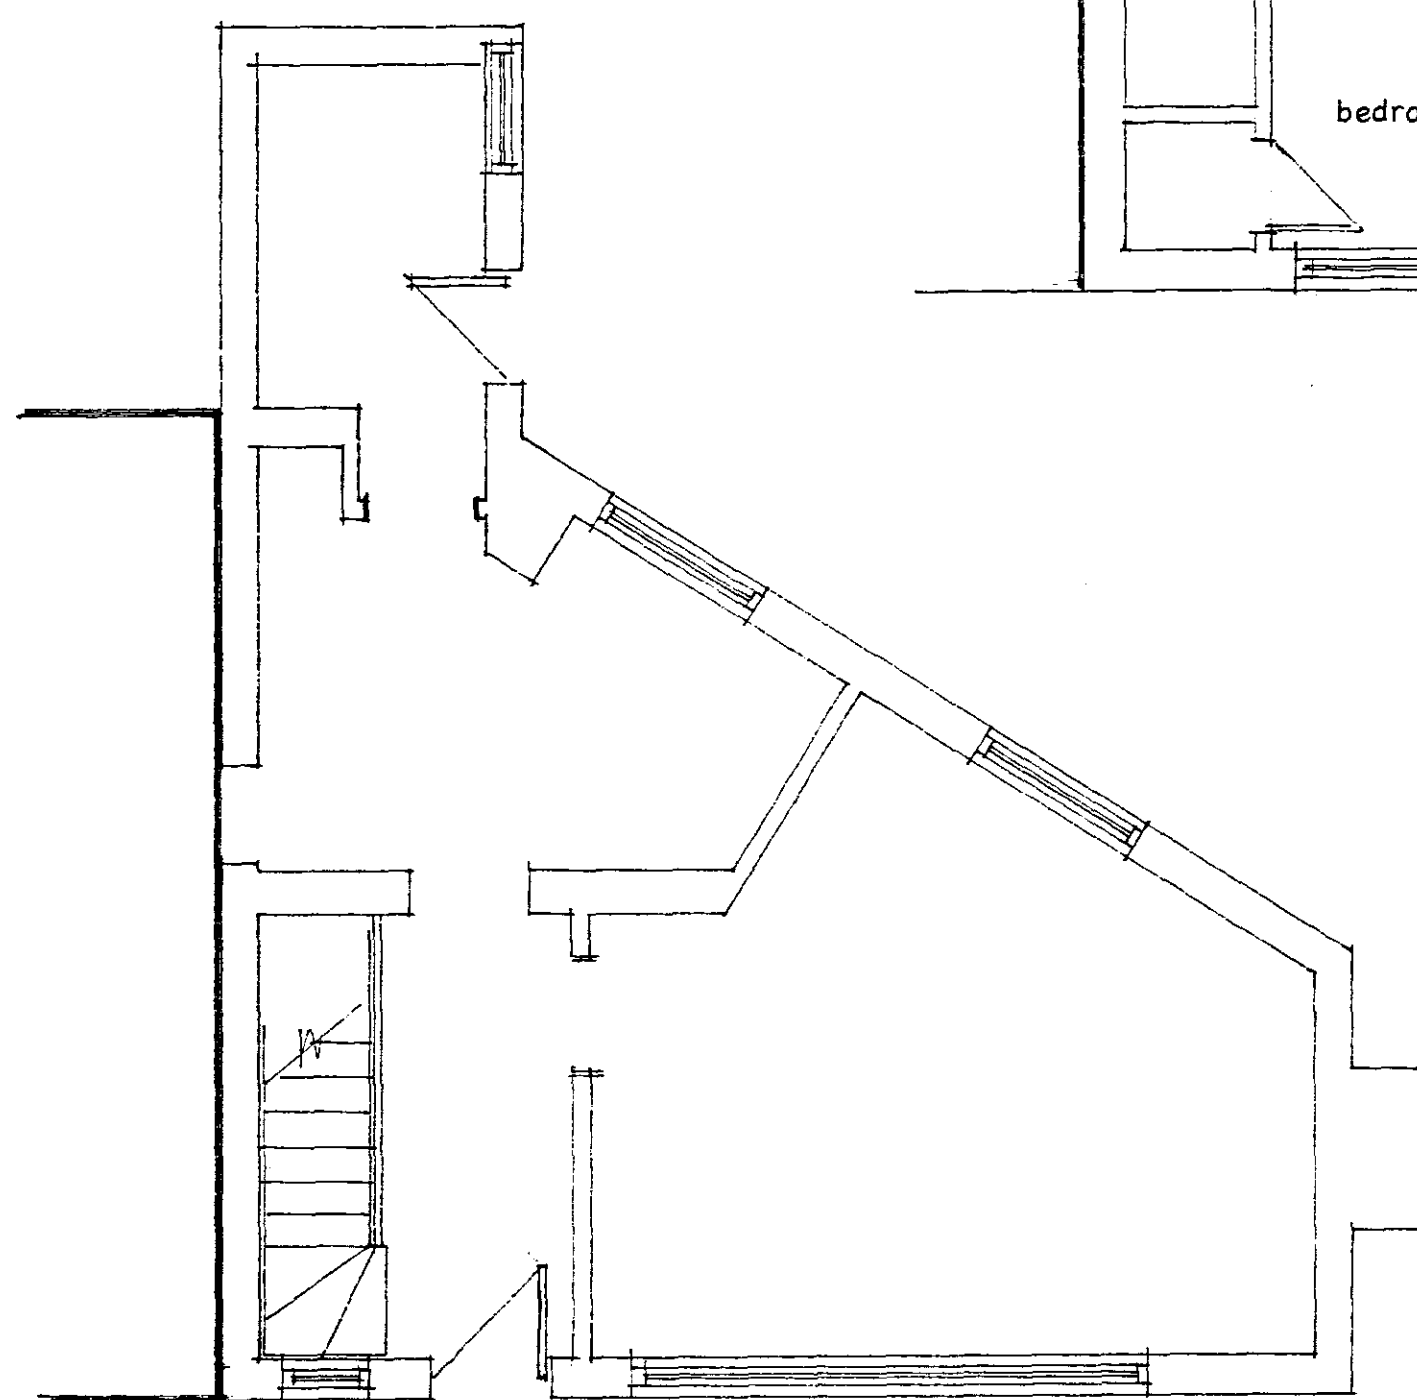

GROUND FLOOR
EXISTING

2 WESTBERE RD
LONDON
NW2 3SR

PROPOSAL FOR
REAR SUN ROOM
EXTENSION

SCALE 1:50

SEPTEMBER 2011

11/E/2

ANGUS MILNE
building surveyor
10 RAY STREET
MAIDENHEAD
SL6 8PW