




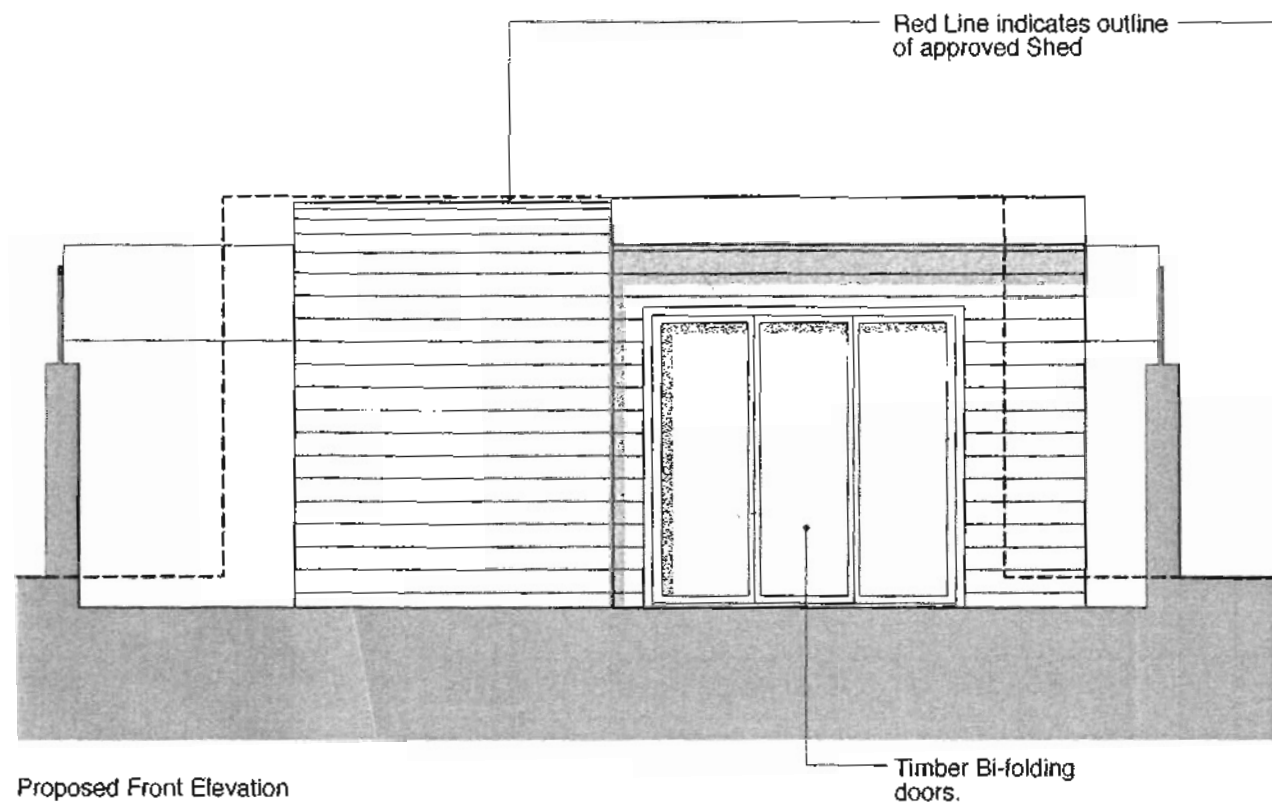


Proposed Front Elevation

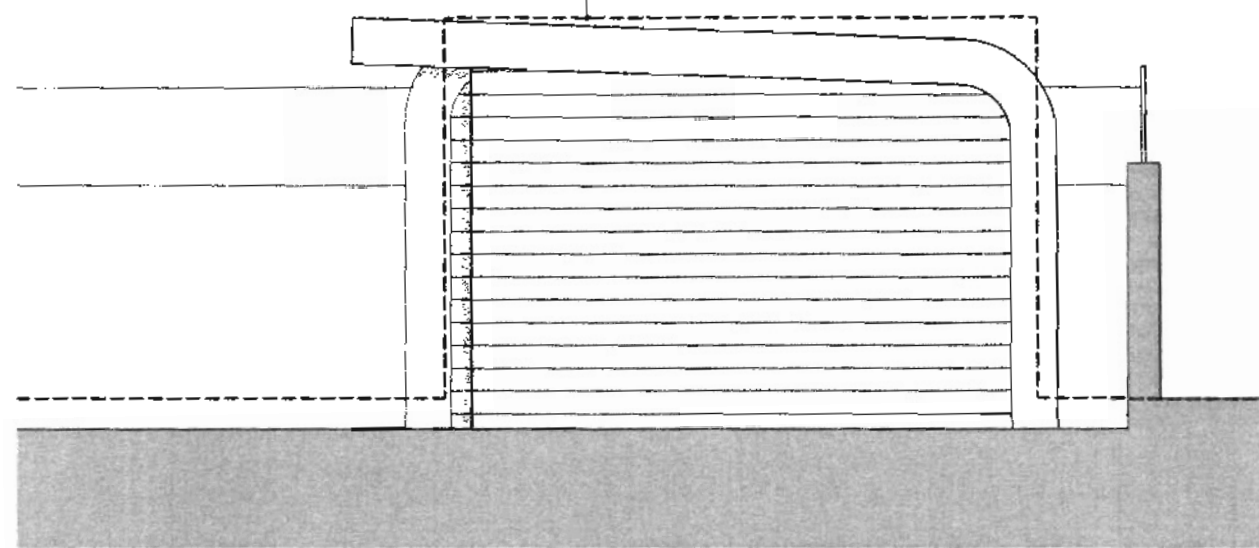

Proposed East Elevation

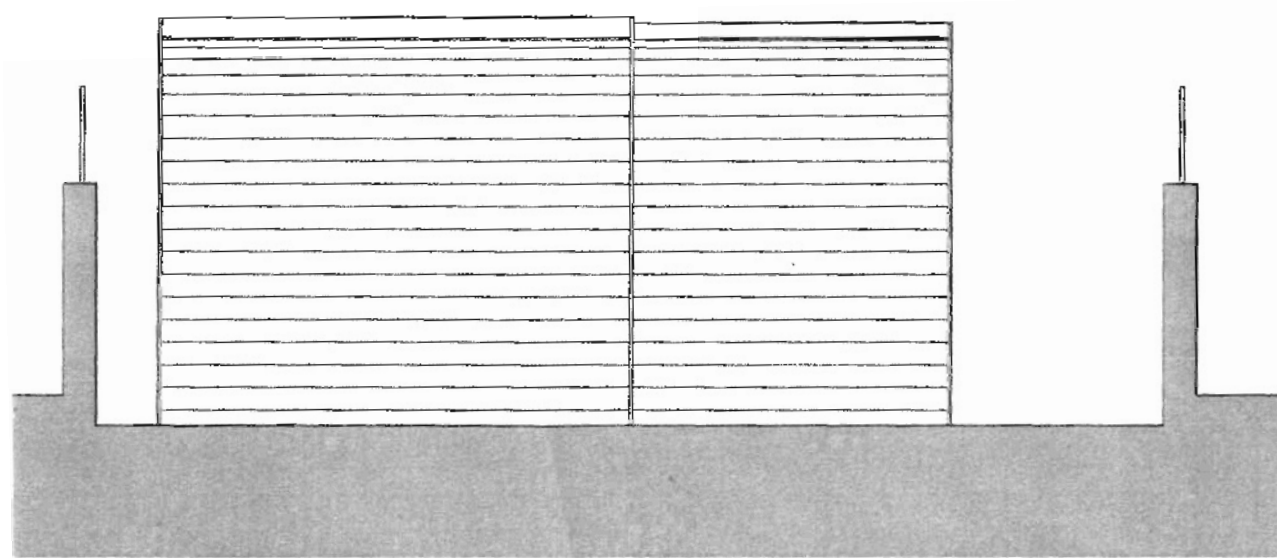

Proposed Rear Elevation

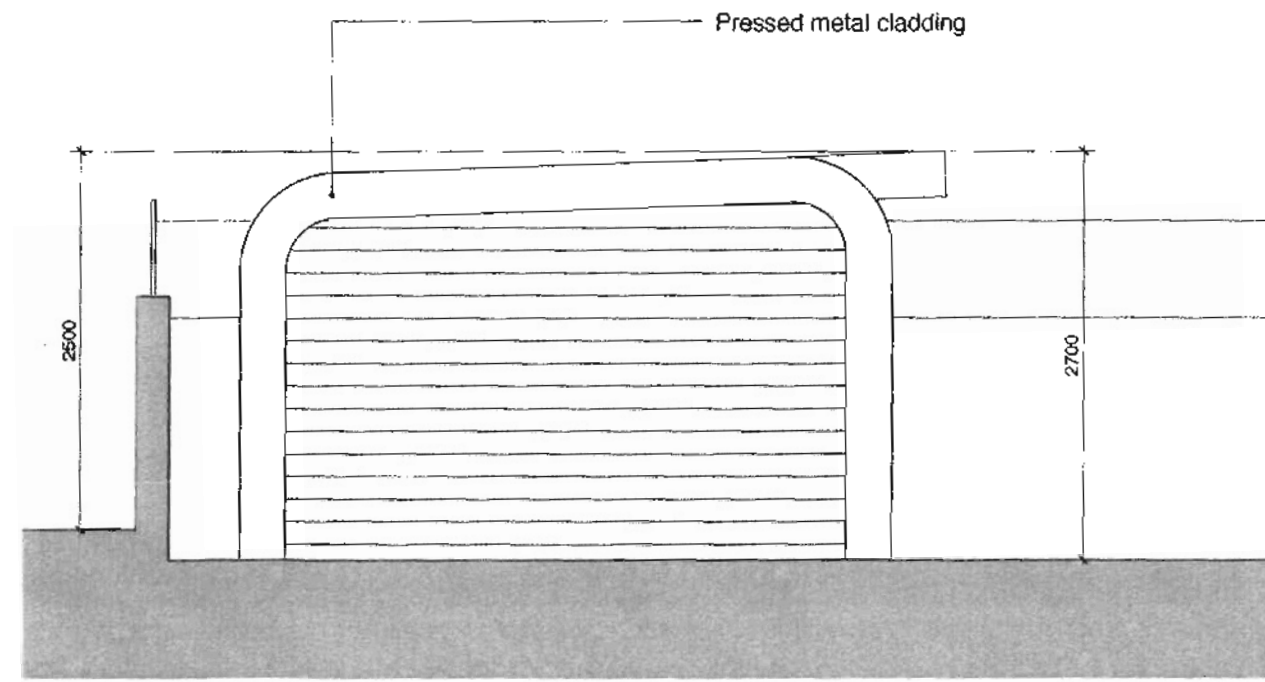

Proposed West Elevation



NO	REV	DATE	WILKINSON KING ARCHITECTS + DESIGNERS	JOB
A	Planning	10/10/11	UNIT 5, 108 BISHOP'S ROAD, HENDON, VIC 3045 TEL: 03 7284 1971 FAX: 03 7284 1984	20 Laurier Road
			DRAWING NO: WK/2009/481	SCALE: 1:50 @ A3
			TITLE: Studio Shed Elevations	DATE: 10/10/11
ALL DIMENSIONS TO BE CHECKED ON SITE. THIS DRAWING IS COPY RIGHT.				