


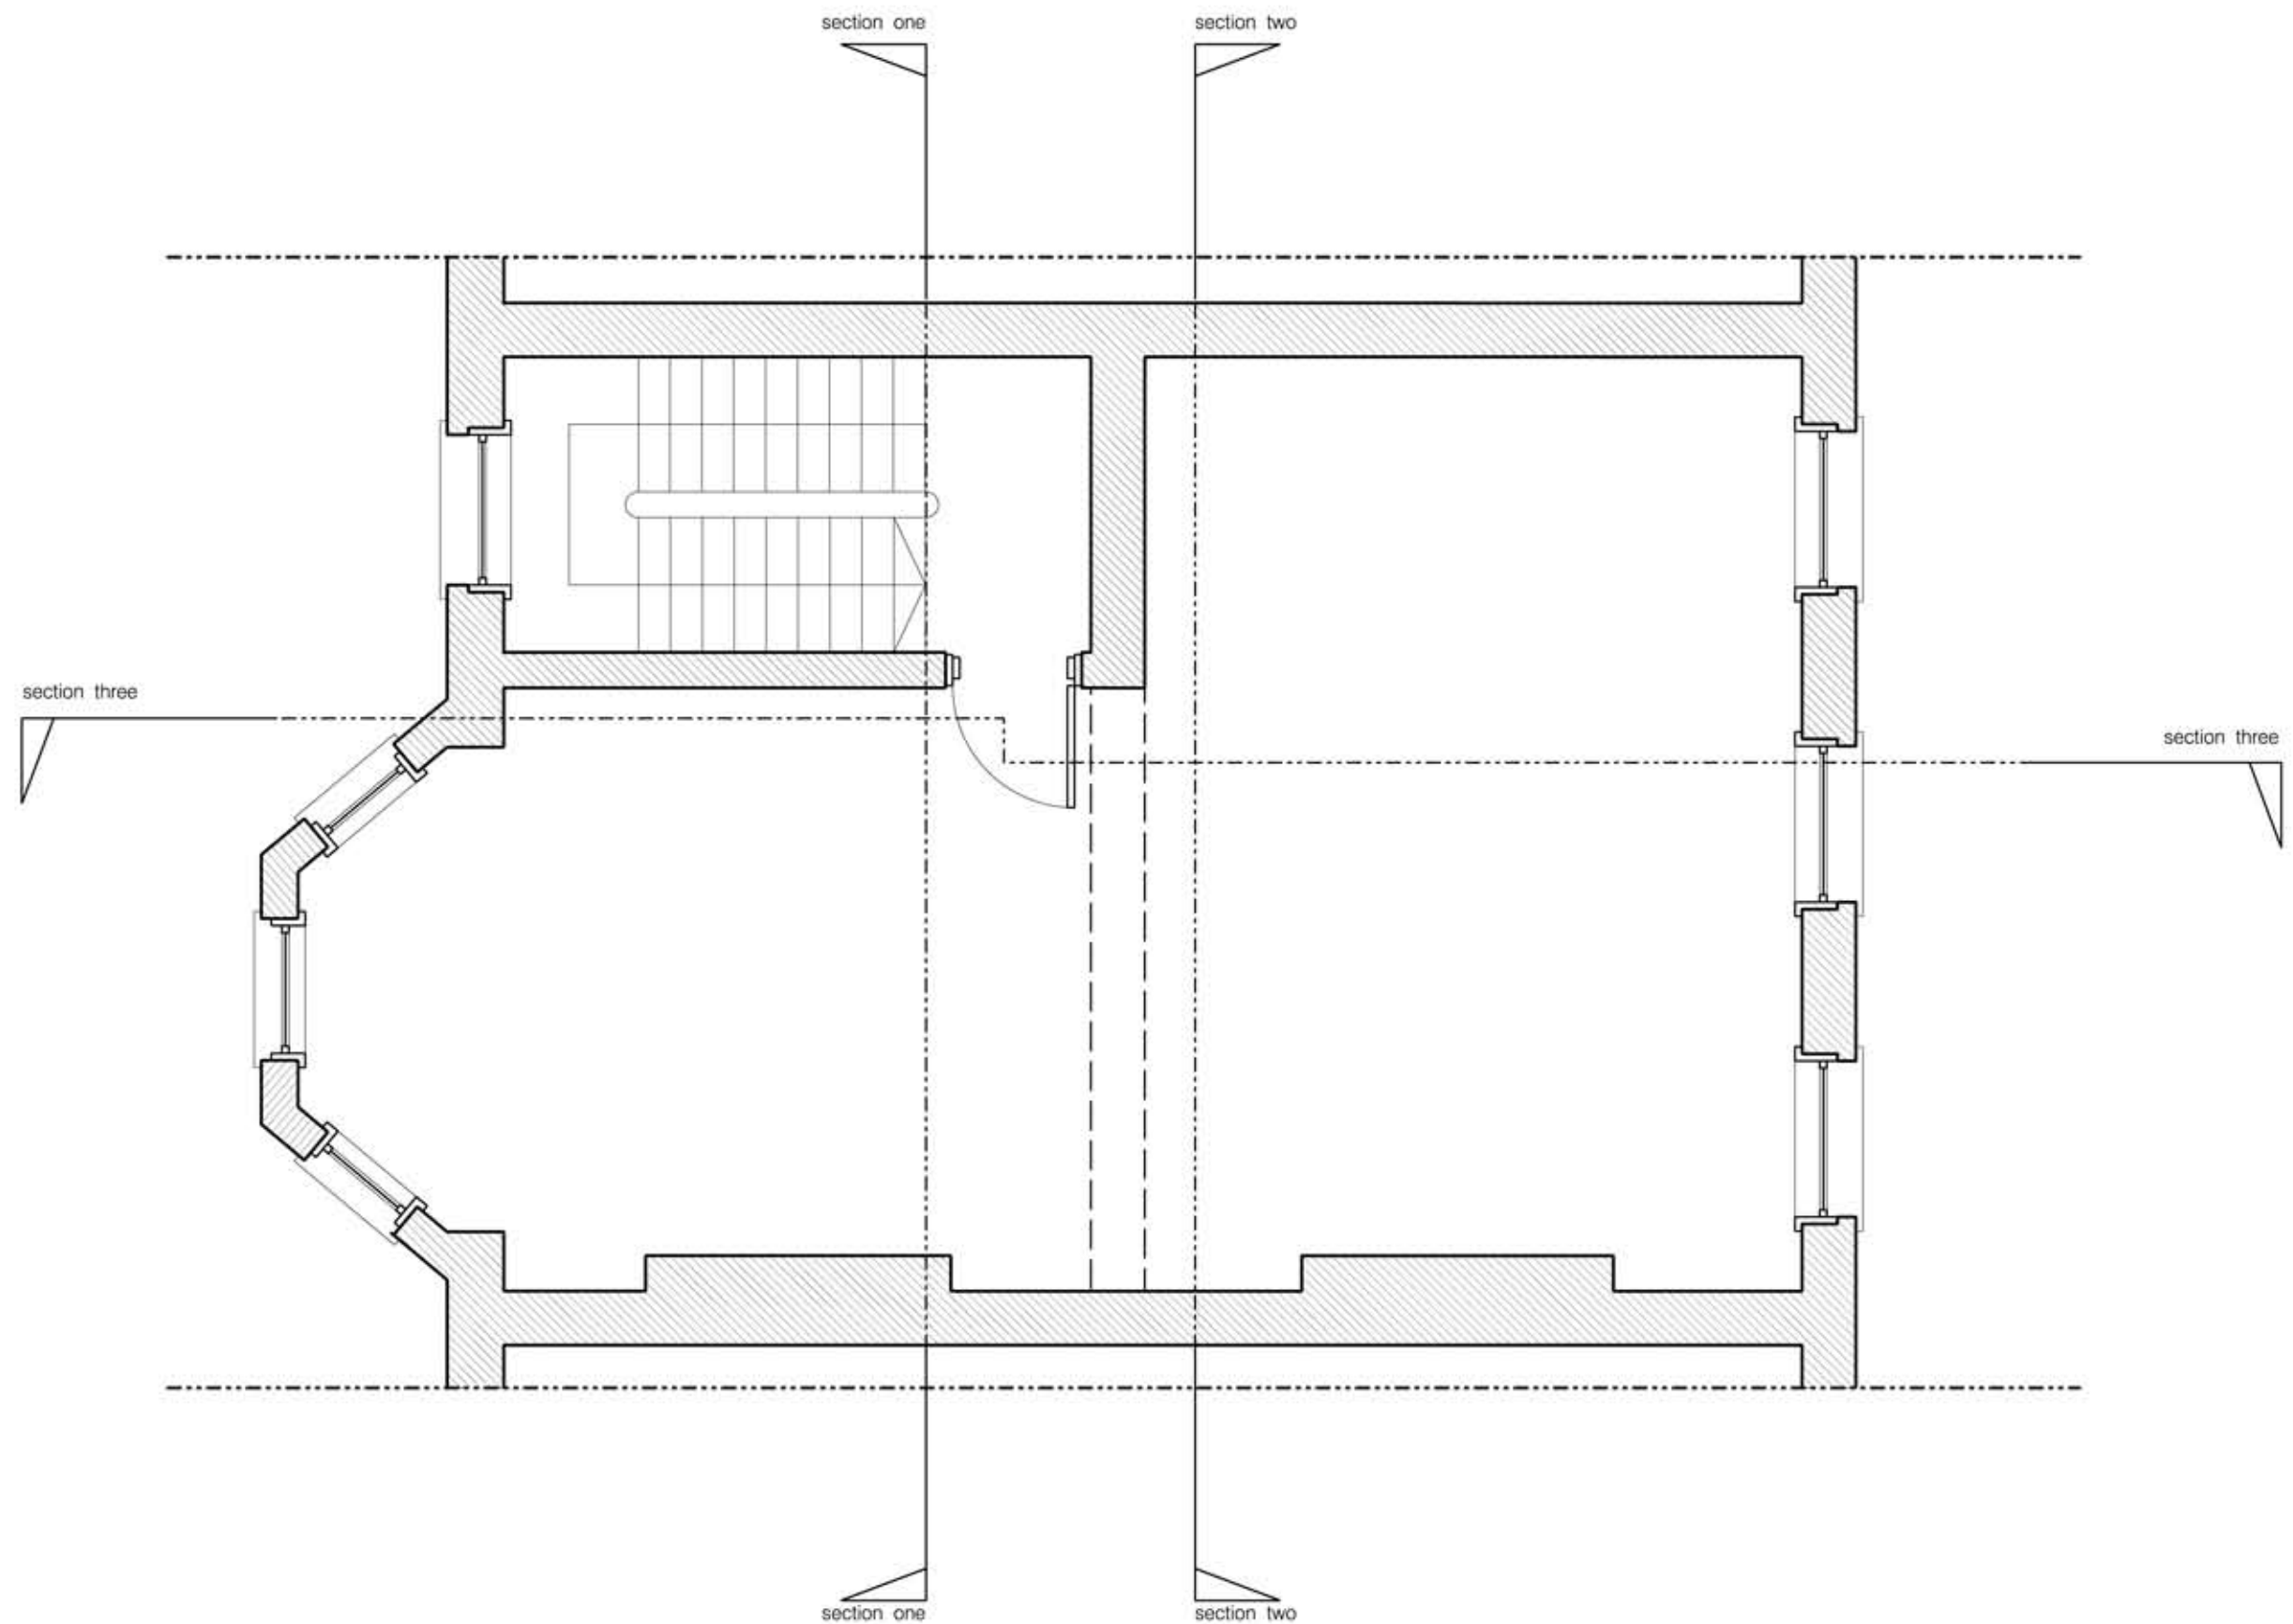

- all dimensions are to be checked on site and any discrepancies reported to the architect
 - architect to be informed of any additional information required
 - do not scale this drawing

P L A N N I N G

WORKS ARCHITECTURE		16 UPPER MONTAGU STREET LONDON W1H 2AH 020 7224 8750 WWW.WORKSARCHITECTURE.COM	
Project: 17 percy street			
Title: first floor plan – prior to works			
Date: 21.10.11	Drawn: sq	Scale: 1:50@a3	Drawing Number pcs x p 001
Revision:			

