




NORTH WESTERN ELEVATION

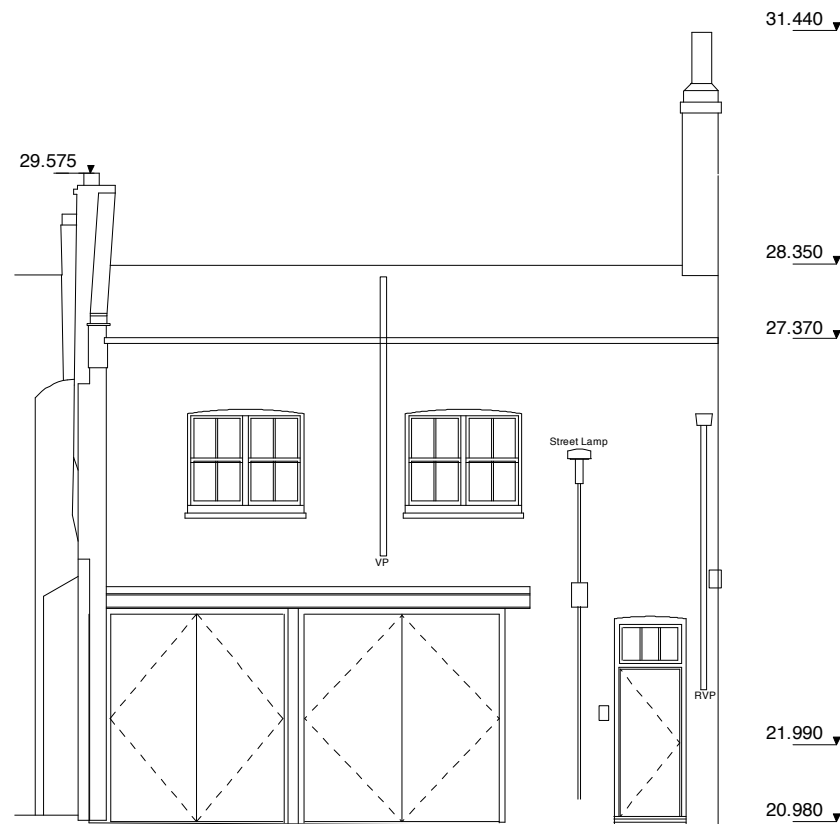


FRONT ELEVATION

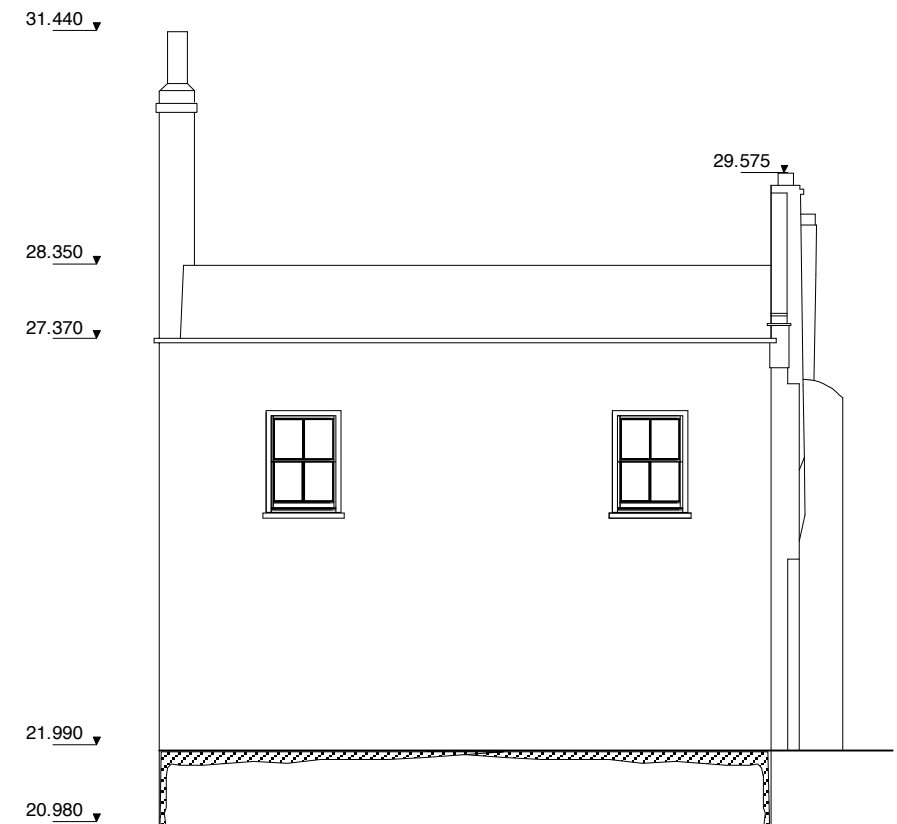


REAR ELEVATION

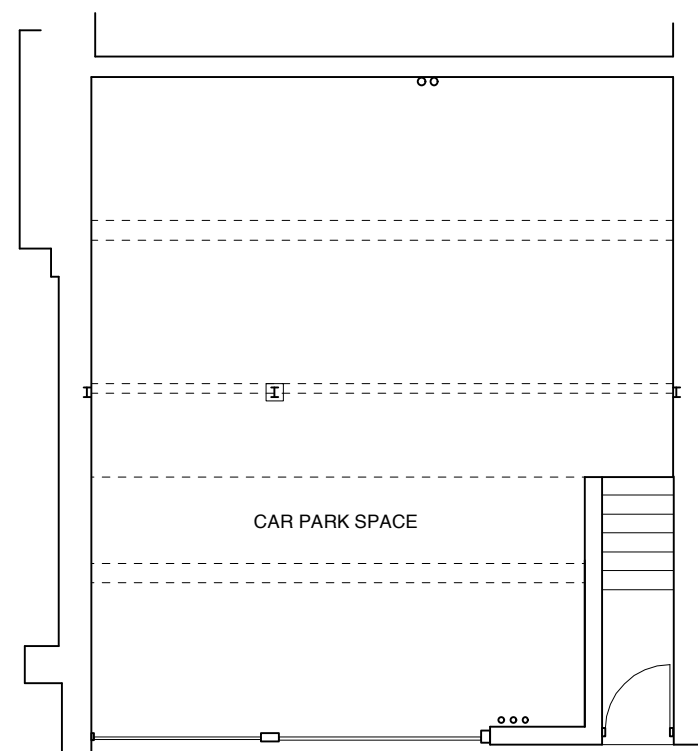

GROUND FLOOR PLAN

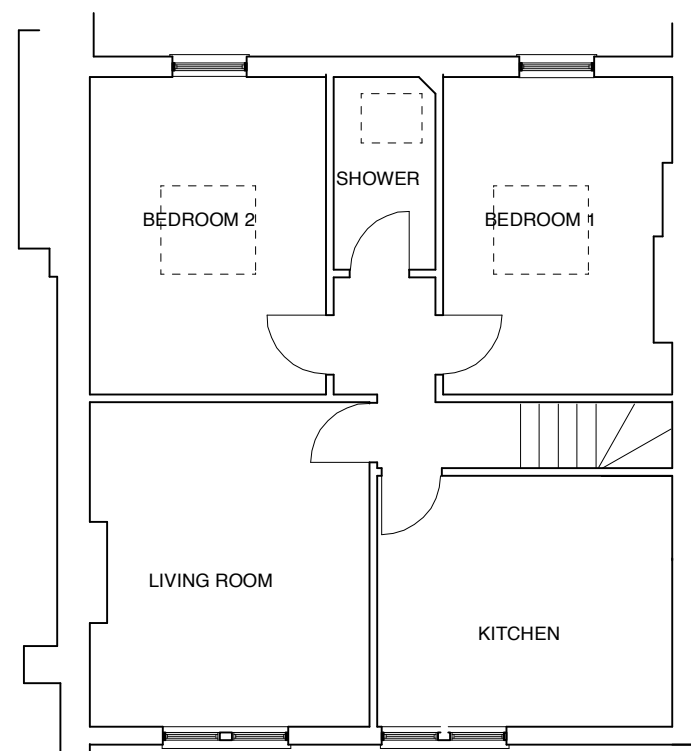

FIRST FLOOR PLAN

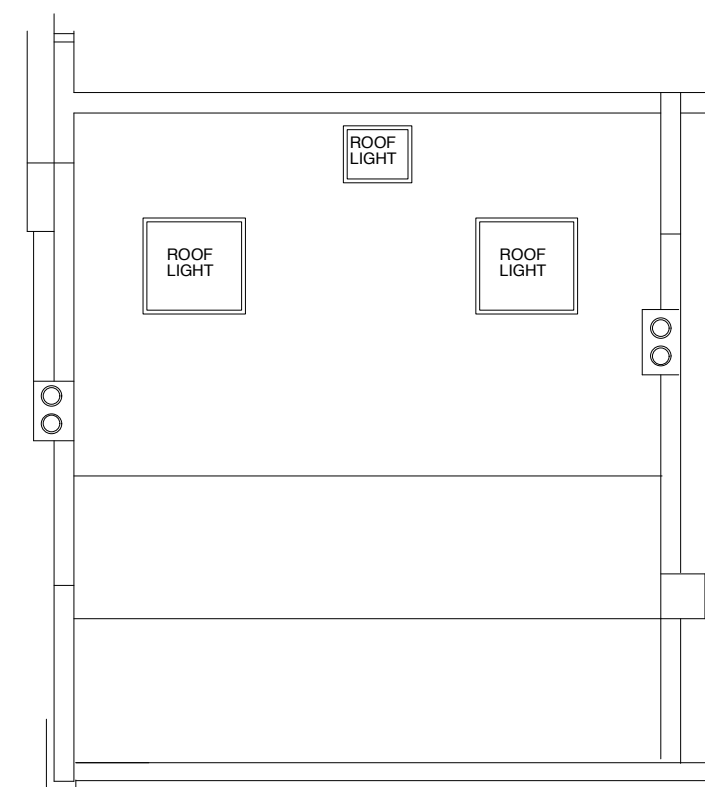

ROOF PLAN

12-13 KINGS MEWS, LONDON WC1 2HZ  
 EXISTING PLANS & ELEVATIONS  
 Dwg. No: KM E10  
 Scale 1:50 @ A1  
 1:100 @ A3  
 Date: July 2011



15 Cloudesley Road, Islington, London N1 0EL  
 Tel: 07768 653012 Email: a@yapdigital.com