



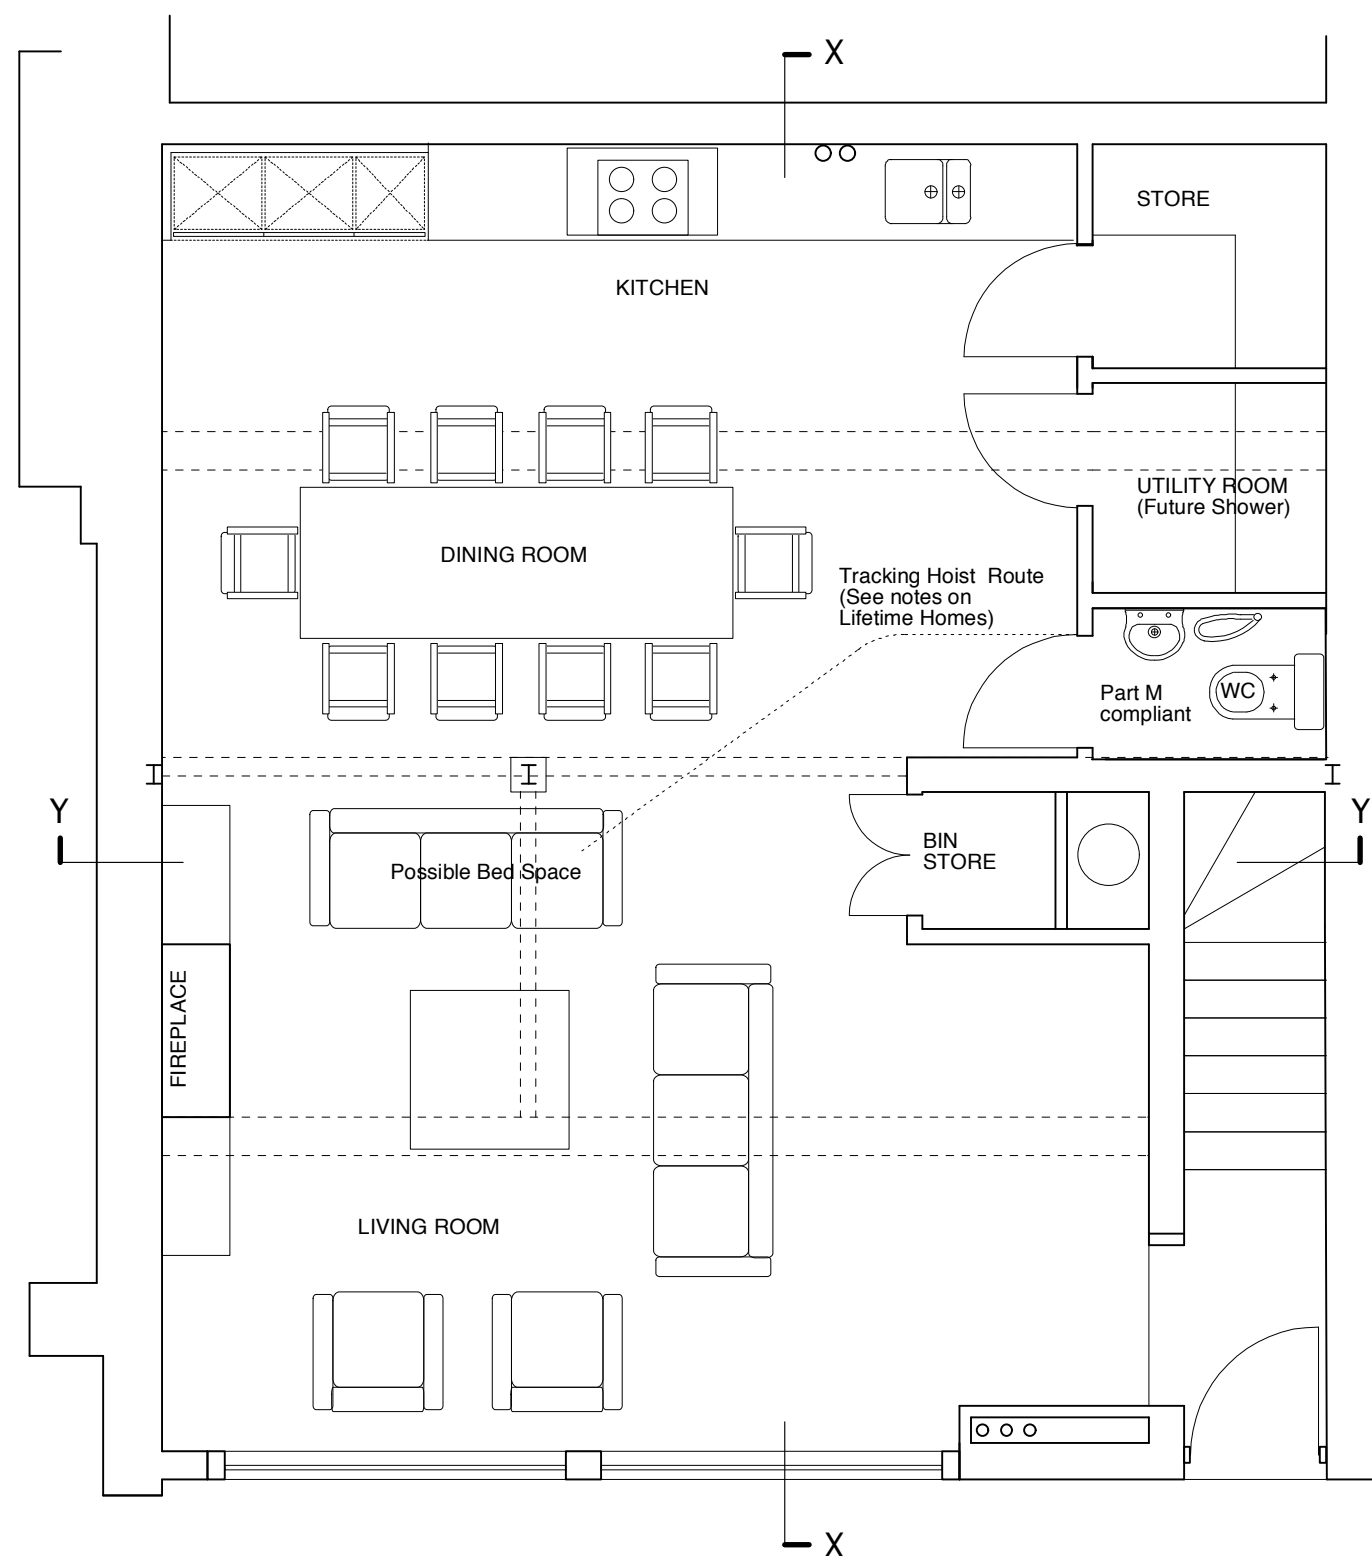

GROUND FLOOR PLAN

12-13 KINGS MEWS, LONDON WC1 2HZ
PROPOSED GROUND FLOOR PLAN
Dwg. No: KM P10A
Scale 1:50 @ A3 Date : Sept 2011

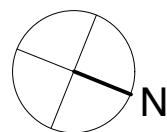

15 Cloudesley Road, Islington, London N1 0EL
Tel: 07768 653012 Email: a@yapdigital.com