


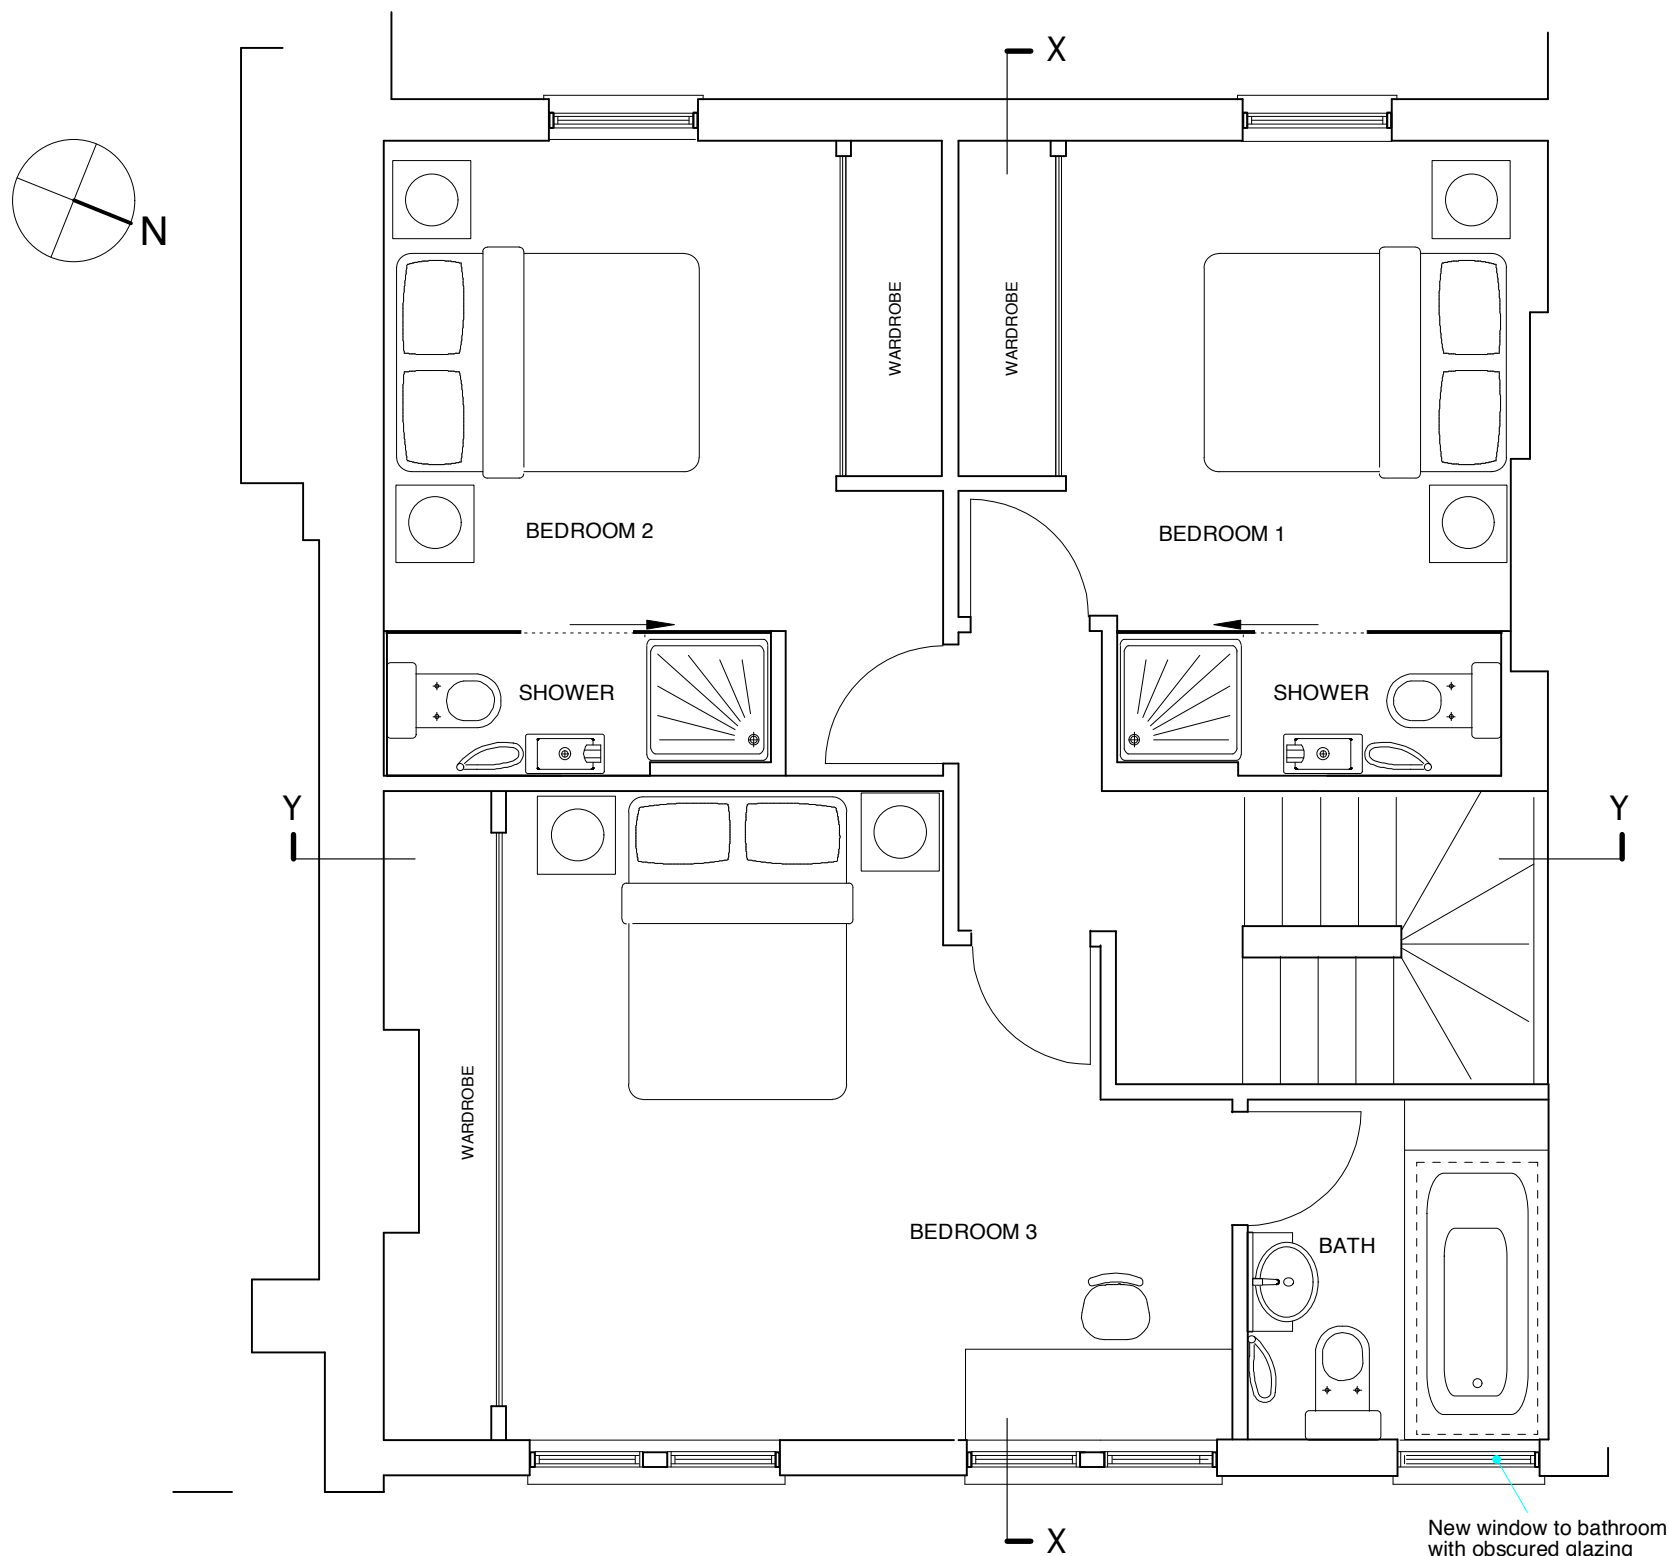

FIRST FLOOR PLAN

12-13 KINGS MEWS, LONDON WC1 2HZ

PROPOSED FIRST FLOOR PLAN

Dwg. No: KM P11A

Scale 1:50 @ A3 Date : Sept 2011

YAP

D I G I T A L

15 Cloudesley Road, Islington, London N1 0EL
Tel: 07768 653012 Email: a@yapdigital.com