


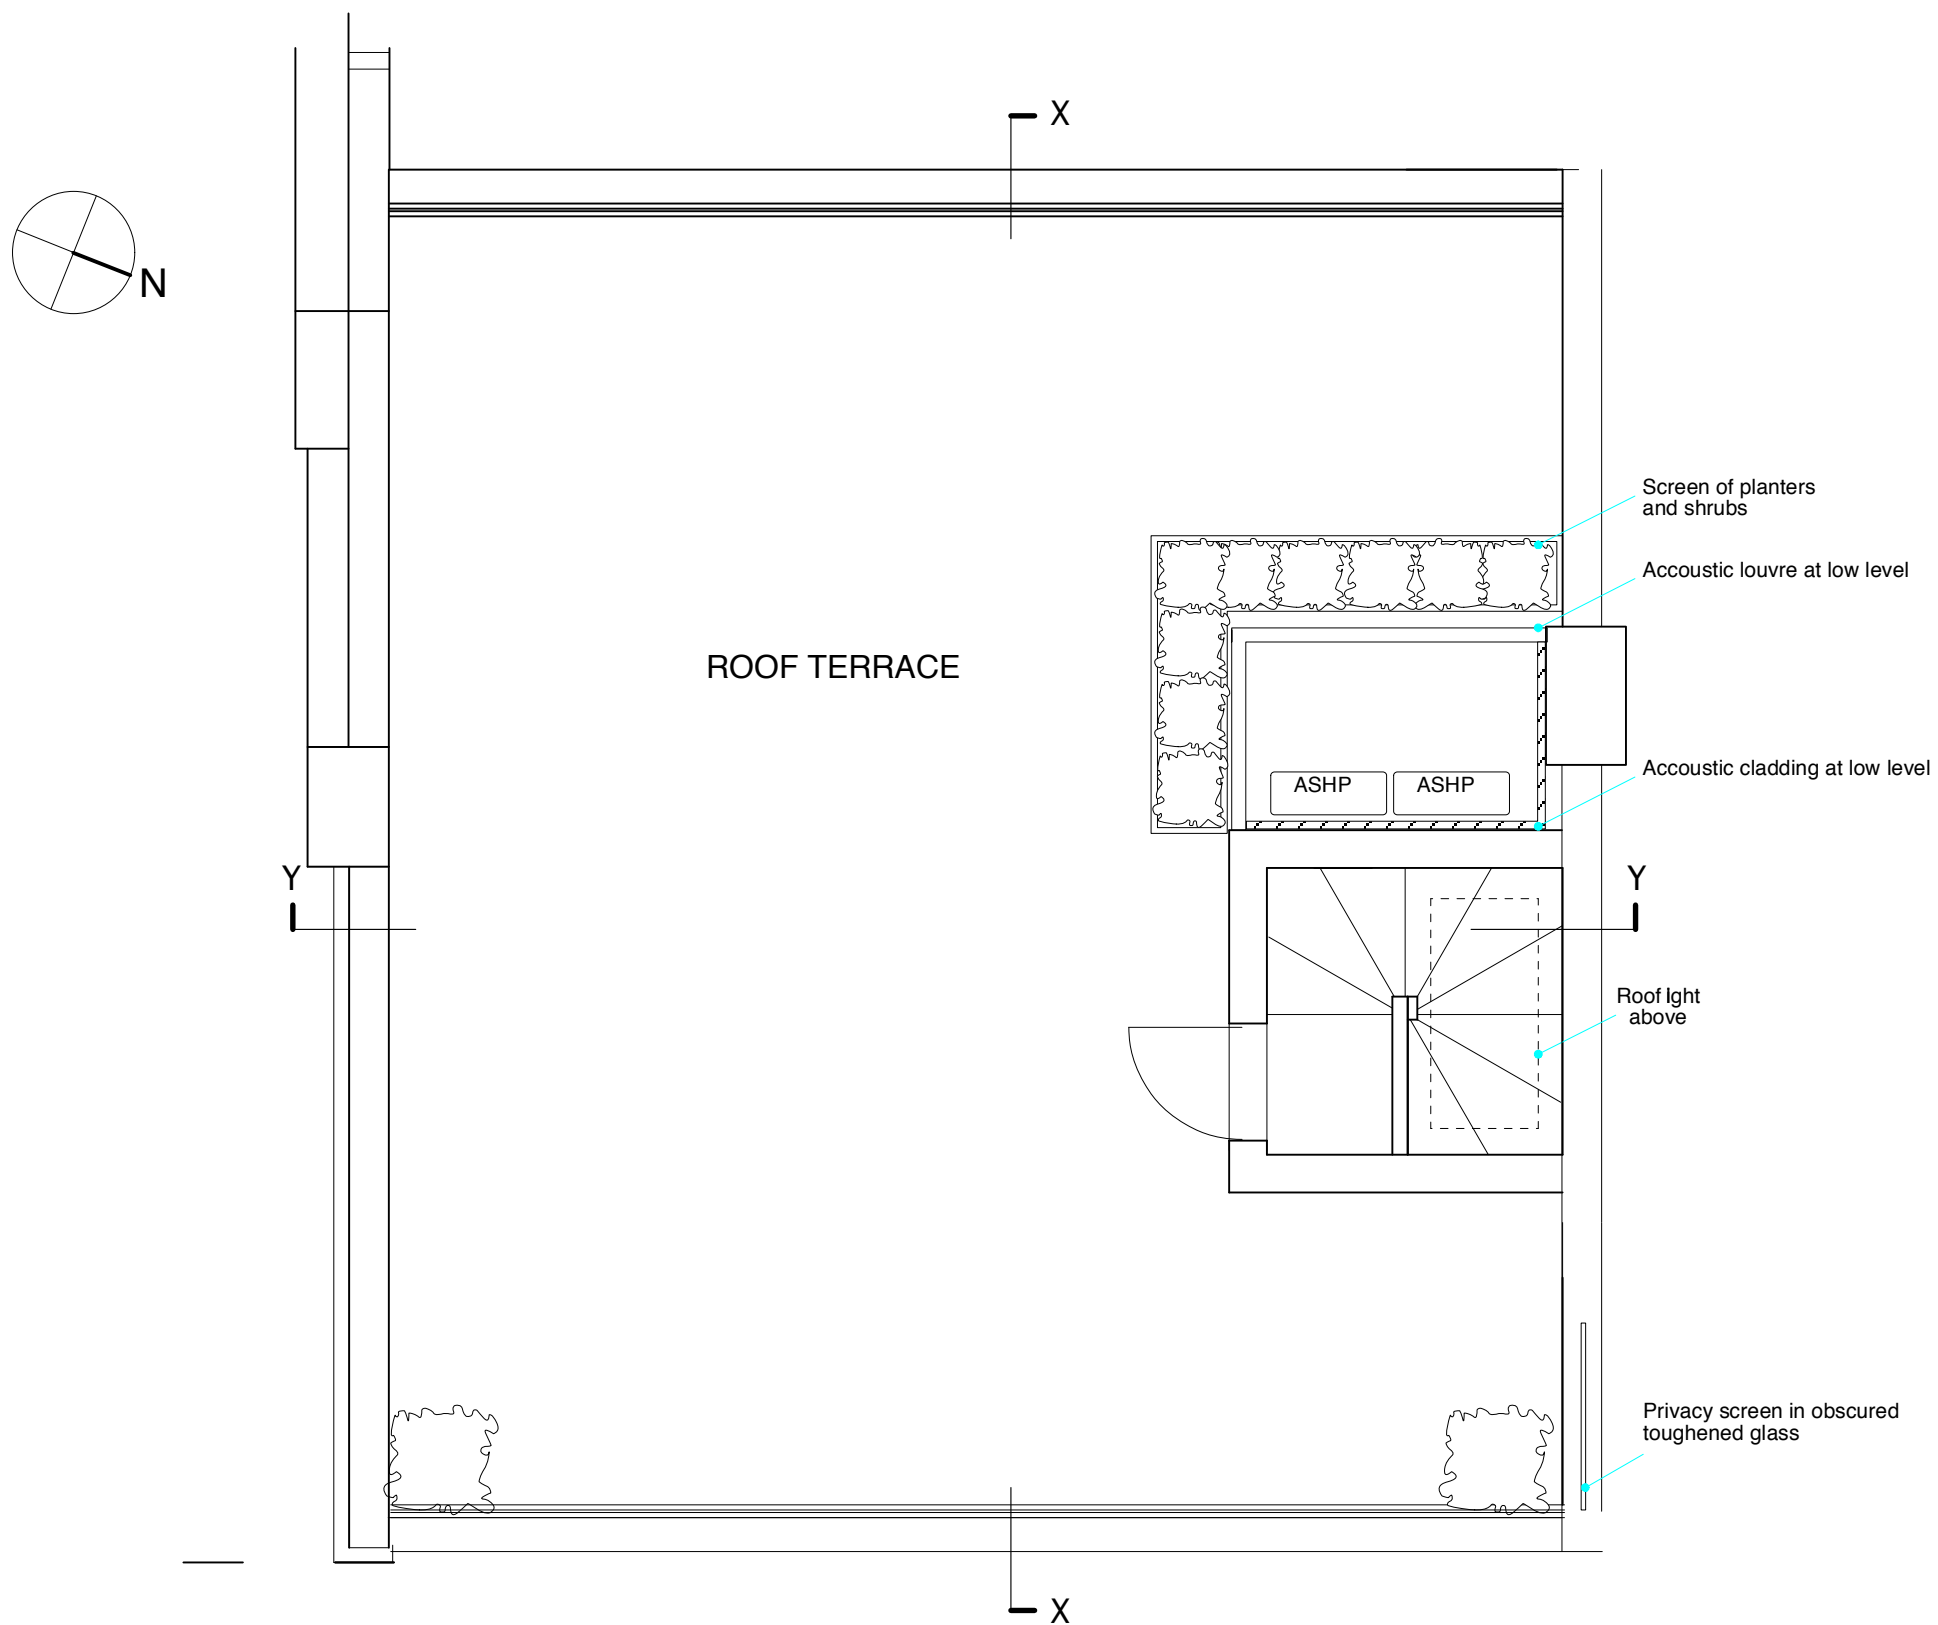

SECOND FLOOR PLAN

12-13 KINGS MEWS, LONDON WC1 2HZ
 PROPOSED SECOND FLOOR PLAN
 Dwg. No: KM P12A
 Scale 1:50 @ A3 Date : Sept 2011



15 Cloudesley Road, Islington, London N1 0EL
 Tel: 07768 653012 Email: a@yapdigital.com