


Existing fascias will be removed by Futurama in all cases unless prior arrangements have been made


Co-op are to ensure that an L.Tsupply is left on the outside of the building to which Futurama can connect to illuminate any sign

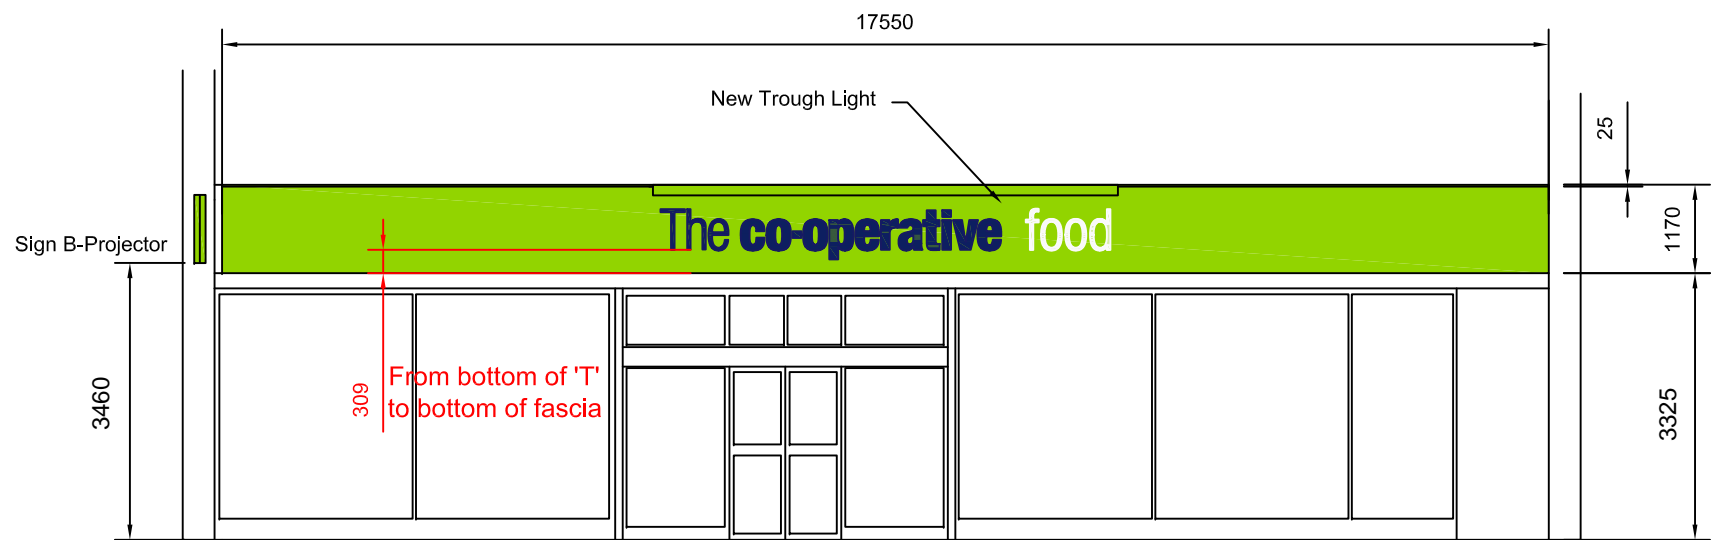


ELEVATION 1 - SIGN A
393mm M5 moulded letters
with upstand
SCALE 1:100
New text layout

Signage specification: Slimline Fascia 1 (Standard)
Aluminium tray panel, 35mm deep on an aluminium back ladder frame & painted pantone green ref 375. The letters: 'co-operative' to be moulded from silver acrylic with blue vinyl pantone ref 2757 applied to the faces. The word 'The' is to be fret-cut from 5mm thick opaque blue acrylic pantone ref 2757 & fixed to the panel by 'fir tree' fixings. The text 'food' to be fret cut 5mm white opaque acrylic, fixed by 'fir tree' fixings. Externally illuminated by trough lighting.

Projector Specification: **Standard**
Constructed from two back to back, 75mm deep aluminium trays around a fabricated aluminium frame with fixing points within the unit. face panels to be finished pantone green ref 375. The letter 'co-operative' to be step inlaid clear acrylic with applied opaque blue vinyl faces pantone ref 2757 and green filter, internally illuminated by fluorescent tubes to give a 'halo' effect. The text, 'The' to be applied opaque blue vinyl pantone ref 2757. The word 'food' to be fret cut, flush inlaid opal acrylic with green filter. Internally illuminated by fluorescent tubes.

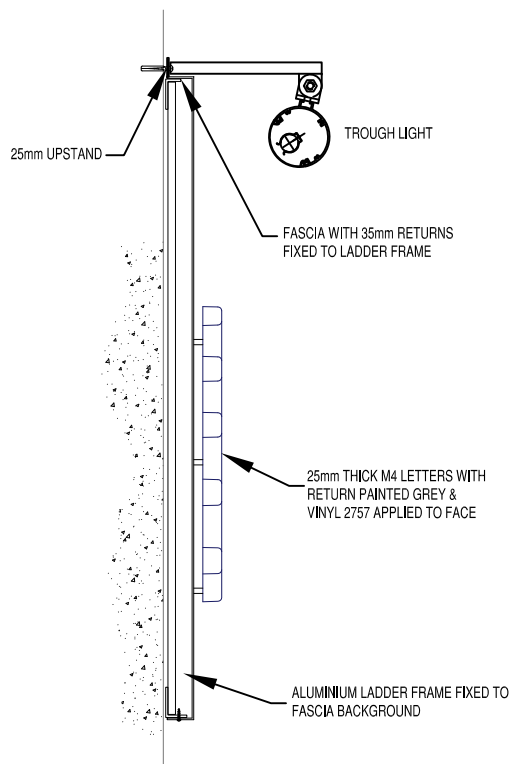


Fascia Section
SCALE NTS

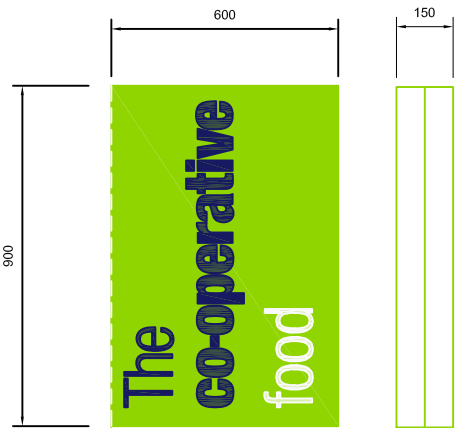

Sign B-
Double sided projector
Scale 1:20

Site Plan NTS

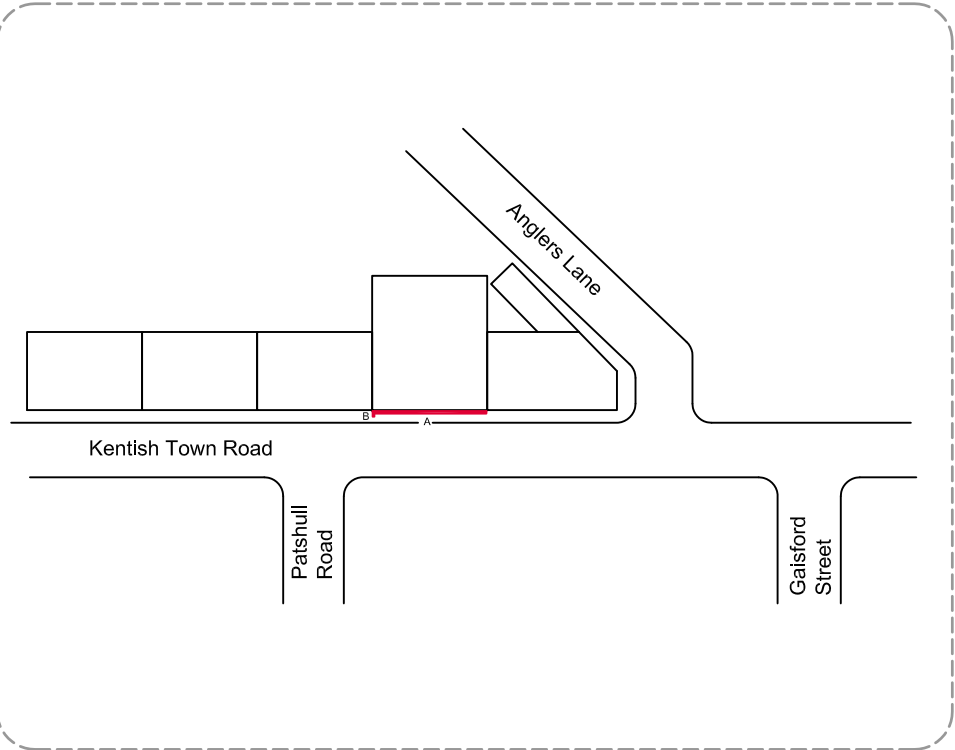

A	23/07/11	GH	ORIGINAL SCHEME
Rev	Date	Initials	Description

Client:

The co-operative

Site Address: KENTISH TOWN
KENTISH TOWN ROAD
LONDON
NW5 2JU

Dwg Name: 111923
Dwg No: 1/1

Dwg Scale: AS SHOWN @_A3

Date: 23/09/11 Revision: A
Issued for: Planning Information

Drawn: GH Checked:



Olympia House Telephone:
Lockwood Court 0113 270 5595
Middleton Grove Facsimile:
Leeds 0113 277 1143
LS11 5TY E-mail:
United Kingdom postbox@futurama.ltd.uk