

00. INDEX

Drawing Number	Drawing Title	Description
E11019/00	Index	Index of Drawings.
E11019/01	Location Plan	Scale 1:1250 at A4
E11019/02	Block Plan	Photo of Site from above.
E11019/03	Roof Plan	Drawing of block from above, showing equipment positions.
E11019/04	South Elevation	Main equipments locations and loom sizes and cables run description
E11019/05	East Elevation	Location of the Remote Cabinet
E11019/06	Cabinet Location	Description of Equipments and main H/E size, colour + measurements
E11019/07	West Elevation	Description of cable routes and loom sizes per entry points
E11019/08	Existing Equipments	View of existing Equipments on site
E11019/09	Antenna, Dish Sizes & Typical Mounting Heights	Measurement of Dishes mounting position / height.

Form No. SCC 013 SCC International – 1 Fieldings Road, Cheshunt, Herts, EN8 9TL, . Tel: 01992 642255. Website: www.scci.co.uk



Please consider the environment before printing this document – Recycle Wherever Possible



Drawing No.	E11019/00	Site Address:	1-5 NORTHCOTE HOUSE, HEATH STREET, CAMDEN LONDON NW3 1BD		
Date:	28/09/2011	Site Ref:	LBC 0551.0	Surveyed By:	G. Henebery
Number of Points:	5	System Type	9Wire IRS Sky Plus	Drawn By:	W. Kisala



02. Block Plan



Form No. SCC 013 SCC International – 1 Fieldings Road, Cheshunt, Herts, EN8 9TL, . Tel: 01992 642255. Website: www.scci.co.uk

Drawing No. E11019/02 Site Address: 1-5 NORTHCOTE HOUSE, HEATH STREET, CAMDEN LONDON NW3 1BD

Date: 28/09/2011 Site Ref: LBC 0551.0 Surveyed By: G. Henebery


Number of Points: 5 System Type: 9Wire IRS Sky Plus Drawn By: W. Kisala



Please consider the environment before printing this document – Recycle Wherever Possible



03. Roof Plan

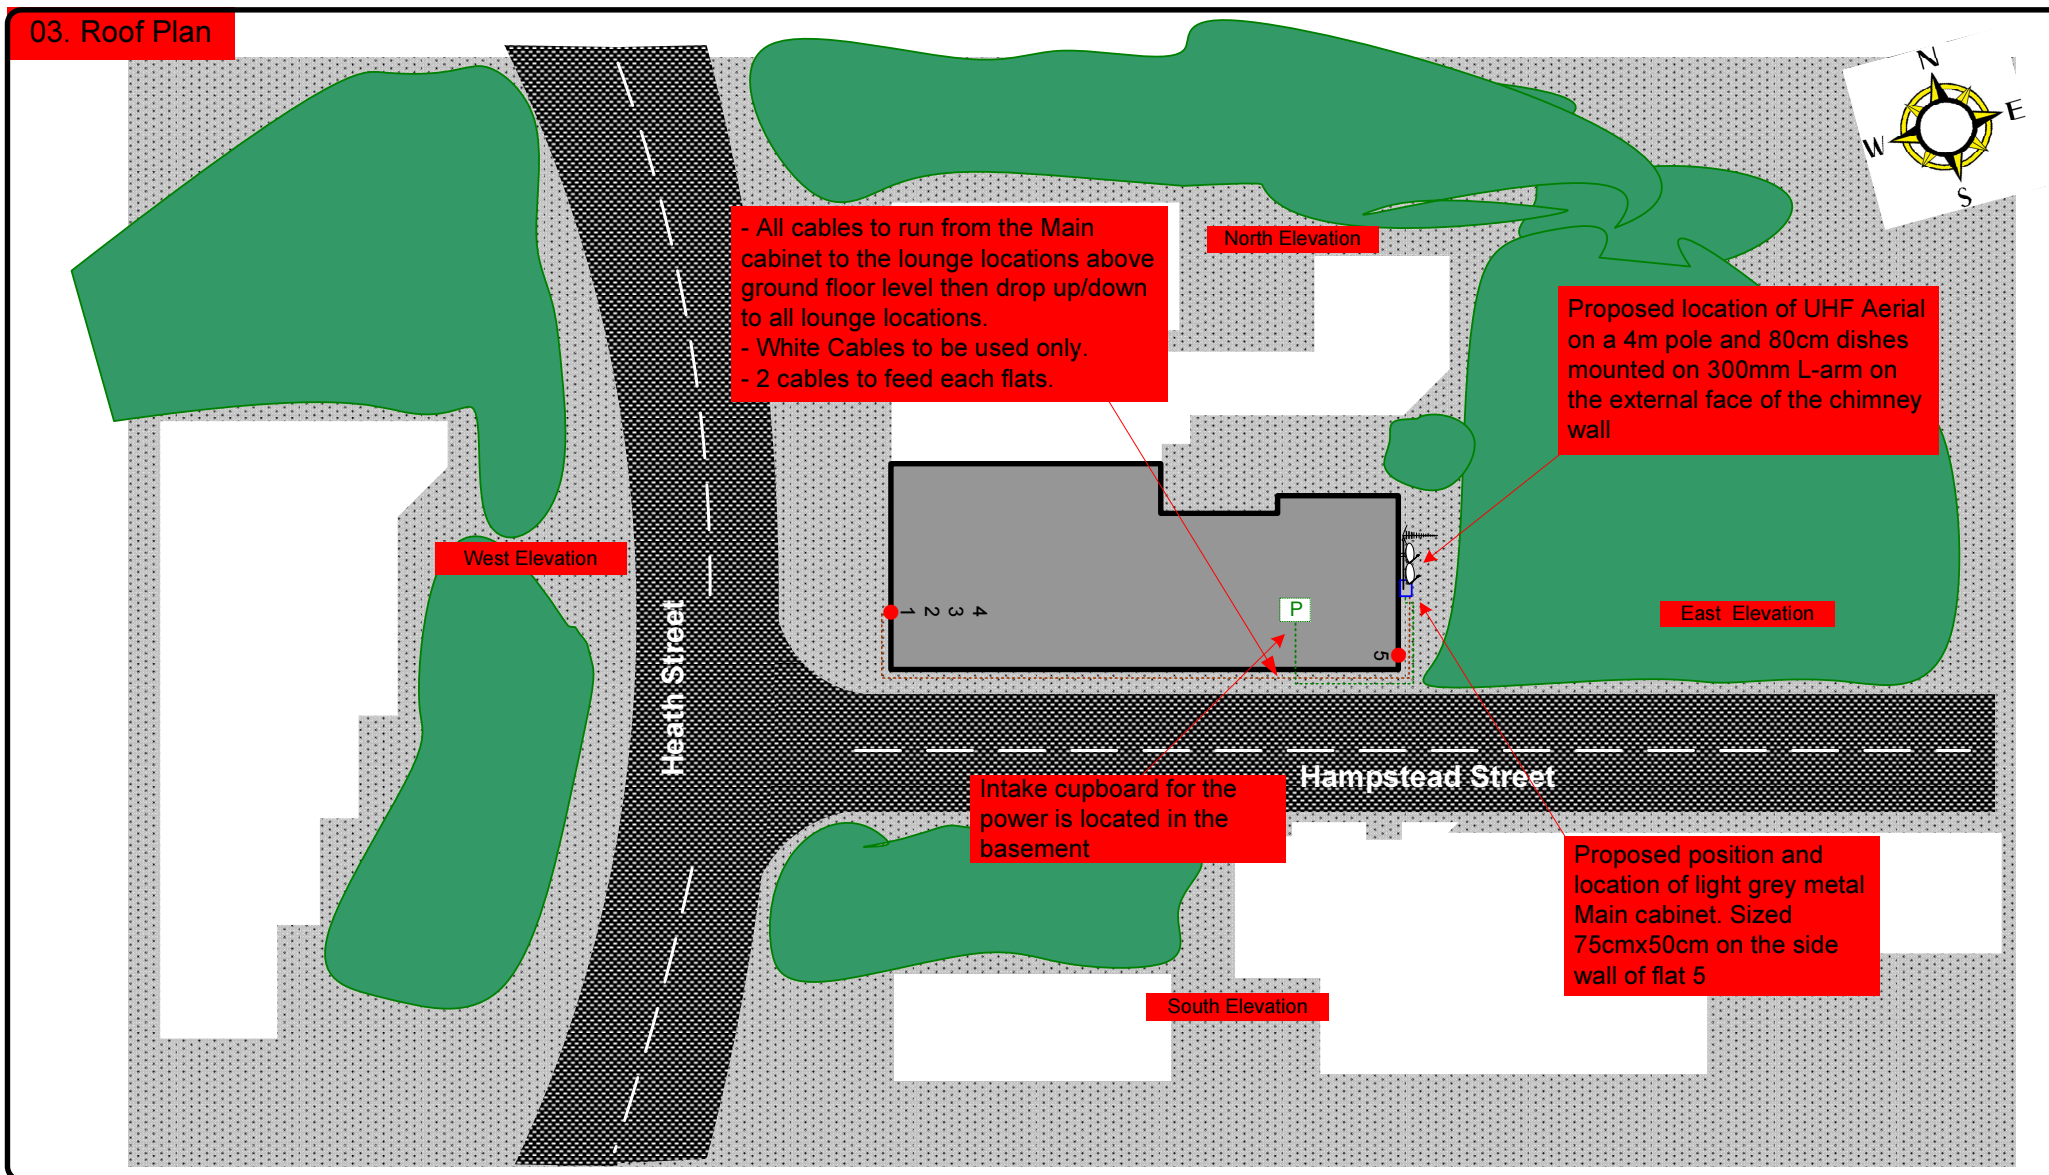

Form No. SCC 013 SCC International – 1 Fieldings Road, Cheshunt, Herts, EN8 9TL. Tel: 01992 642255. Website: www.scci.co.uk



Please consider the environment before printing this document – Recycle Wherever Possible



Drawing No.	E11019/03	Site Address:	1-5 NORTHCOTE HOUSE, HEATH STREET, CAMDEN LONDON NW3 1BD
Date:	28/09/2011	Site Ref:	LBC 0551.0
Number of Points:	5	System Type	9Wire IRS Sky Plus
		Drawn By:	W. Kisala



Each property will have two cables to lounge position.

Cable Harness sizes

2-4 cables = 15mm

6-8 cables = 20mm


10-14 cables = 30mm

16-18 Cables = 35mm

20 cables = 40mm

40 cables = 65mm

60 cables = 90mm

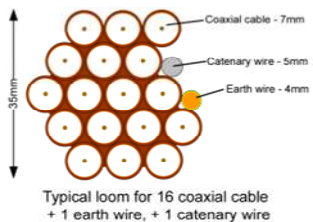

04. South Elevation.



Form No. SCC 013 SCC International – 1 Fieldings Road, Cheshunt, Herts, EN8 9TL. . Tel: 01992 642255. Website: www.scci.co.uk



Please consider the environment before printing this document – Recycle Wherever Possible



Drawing No.	E11019/04	Site Address:	1-5 NORTHCOTE HOUSE, HEATH STREET, CAMDEN LONDON NW3 1BD
Date:	28/09/2011	Site Ref:	LBC 0551.0
Number of Points:	5	System Type	9Wire IRS Sky Plus
		Surveyed By:	G. Henebery
		Drawn By:	W. Kisala



Each property will have two cables to lounge position.

Cable Harness sizes

2-4 cables = 15mm

6-8 cables = 20mm


10-14 cables = 30mm

16-18 Cables = 35mm

20 cables = 40mm

40 cables = 65mm

60 cables = 90mm

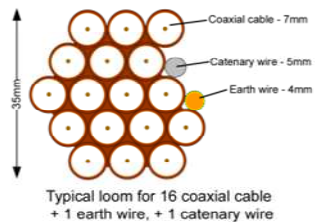

05. East Elevation.

Proposed location of UHF Aerial on a 4m pole and 80cm dishes mounted on 300mm L-arm mounted on the rear wall at high



Form No. SCC 013 SCC International – 1 Fieldings Road, Cheshunt, Herts, EN8 9TL, . Tel: 01992 642255. Website: www.scci.co.uk

Drawing No.	E11019/05	Site Address:	1-5 NORTHCOTE HOUSE, HEATH STREET, CAMDEN LONDON NW3 1BD
Date:	28/09/2011	Site Ref:	LBC 0551.0
Number of Points:	5	System Type	9Wire IRS Sky Plus
		Surveyed By:	G. Henebery
		Drawn By:	W. Kisala



Please consider the environment before printing this document – Recycle Wherever Possible



Each property will have two cables to lounge position.

Cable Harness sizes

2-4 cables = 15mm

6-8 cables = 20mm


10-14 cables = 30mm

16-18 Cables = 35mm


20 cables = 40mm

40 cables = 65mm

60 cables = 90mm

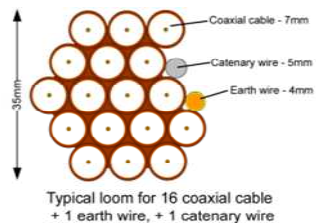

06. Cabinet Location

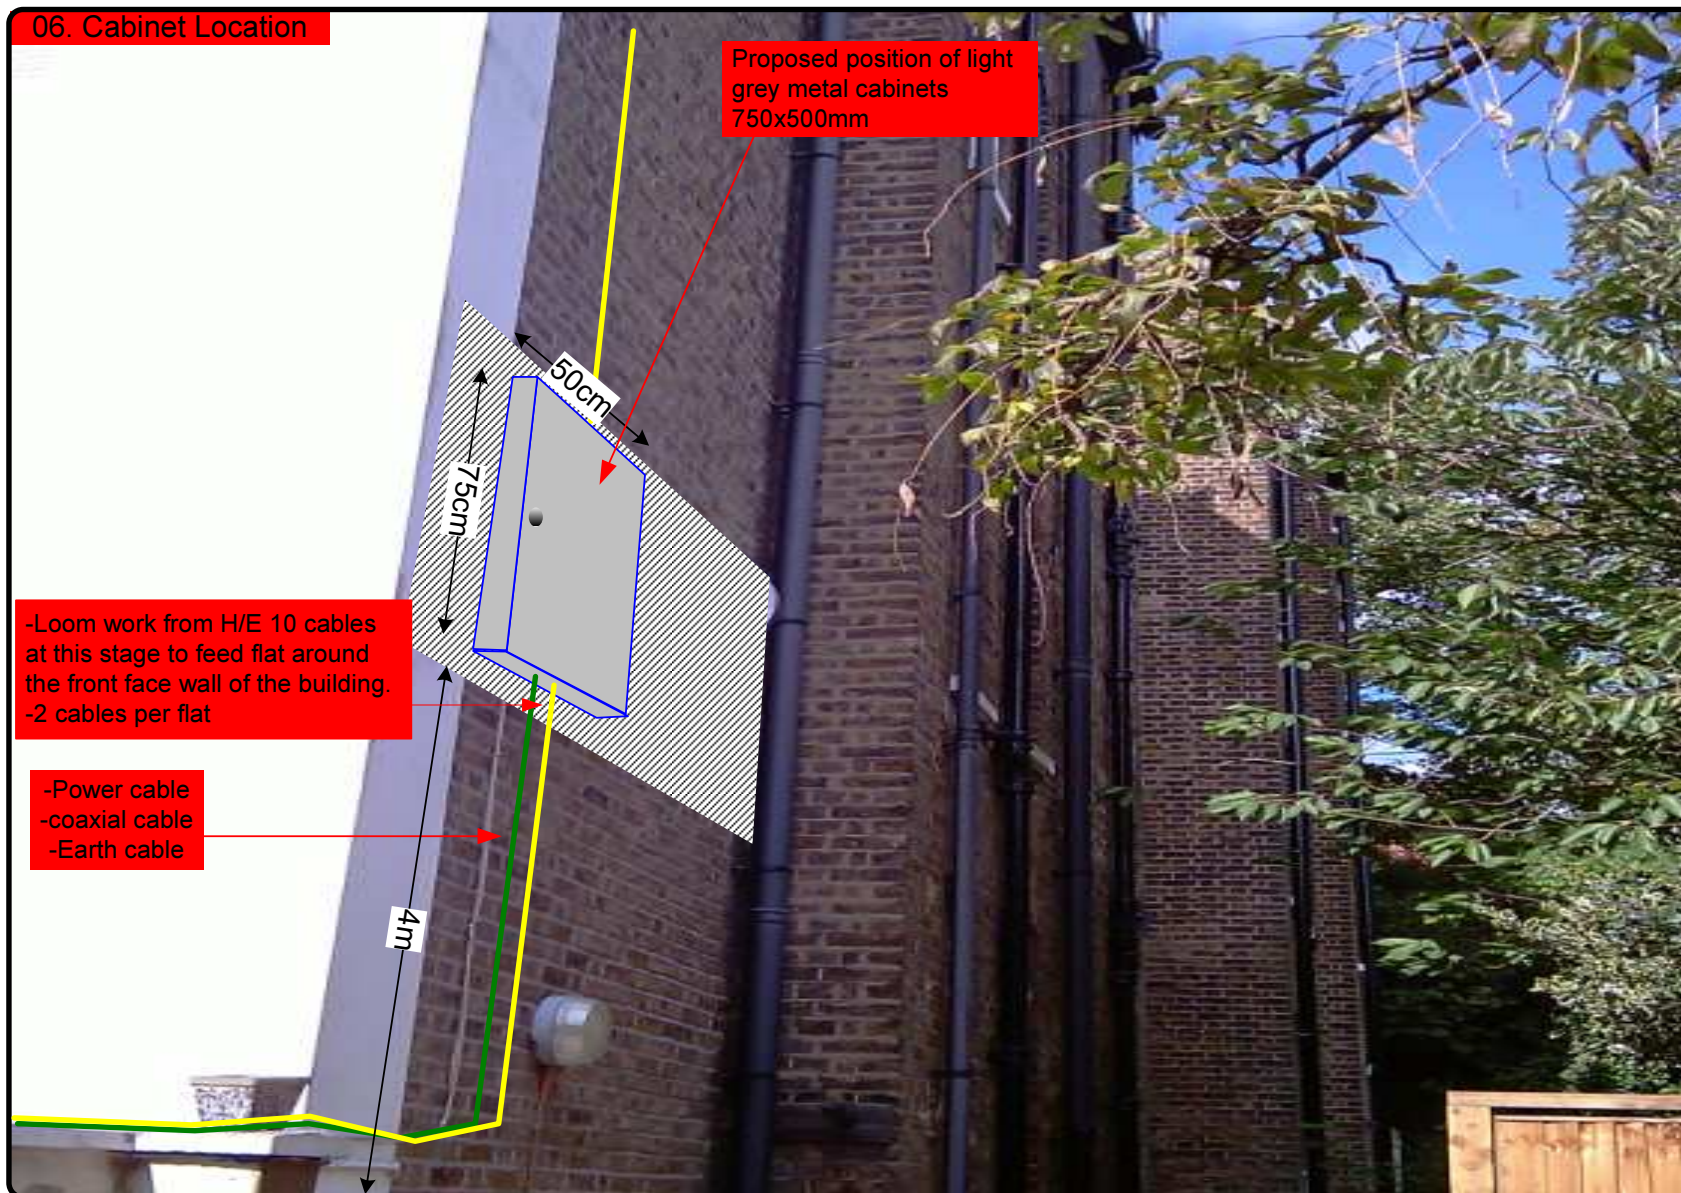

Form No. SCC 013 SCC International – 1 Fieldings Road, Cheshunt, Herts, EN8 9TL, . Tel: 01992 642255. Website: www.scci.co.uk

Drawing No.	E11019/06	Site Address:	1-5 NORTHCOTE HOUSE, HEATH STREET, CAMDEN LONDON NW3 1BD
Date:	28/09/2011	Site Ref:	LBC 0551.0
Number of Points:	5	System Type	9Wire IRS Sky Plus
		Surveyed By:	G. Henebery
		Drawn By:	W. Kisala



Please consider the environment before printing this document – Recycle Wherever Possible



Each property will have two cables to lounge position.

Cable Harness sizes

2-4 cables = 15mm

6-8 cables = 20mm


10-14 cables = 30mm

16-18 Cables = 35mm

20 cables = 40mm

40 cables = 65mm

60 cables = 90mm

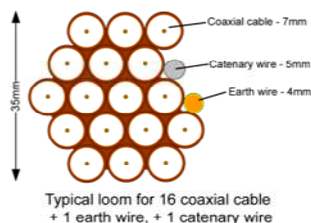

07. West Elevation



Form No. SCC 013 SCC International – 1 Fieldings Road, Cheshunt, Herts, EN8 9TL, . Tel: 01992 642255. Website: www.scci.co.uk

Drawing No. E11019/07 Site Address: 1-5 NORTHCOTE HOUSE, HEATH STREET, CAMDEN LONDON NW3 1BD

Date: 28/09/2011 Site Ref: LBC 0551.0 Surveyed By: G. Henebery

Number of Points: 5 System Type: 9Wire IRS Sky Plus Drawn By: W. Kisala



Please consider the environment before printing this document – Recycle Wherever Possible



08. Existing Equipments



East Elevation



Existing Antenna

East Elevation



West Elevation

Existing dishes on roof

Existing cable

Form No. SCC 013 SCC International – 1 Fieldings Road, Cheshunt, Herts, EN8 9TL, . Tel: 01992 642255. Website: www.scci.co.uk

Drawing No.	E11019/08	Site Address:	1-5 Northcote House, Heath Street, Camden London NW3 1BD
Date:	28/09/2011	Site Ref:	LBC 0551.0
Number of Points:	5	System Type	9Wire IRS Sky Plus
		Surveyed By:	G. Henebery
		Drawn By:	W. Kisala




Please consider the environment before printing this document – Recycle Wherever Possible



09. Antenna and Dishes Measurements

Digital TV,
FM & DAB Radio
Aerials

Proposed location of UHF Aerial on a 4m
pole and 80cm dishes mounted on
300mm L-arm mounted on rear wall at
high

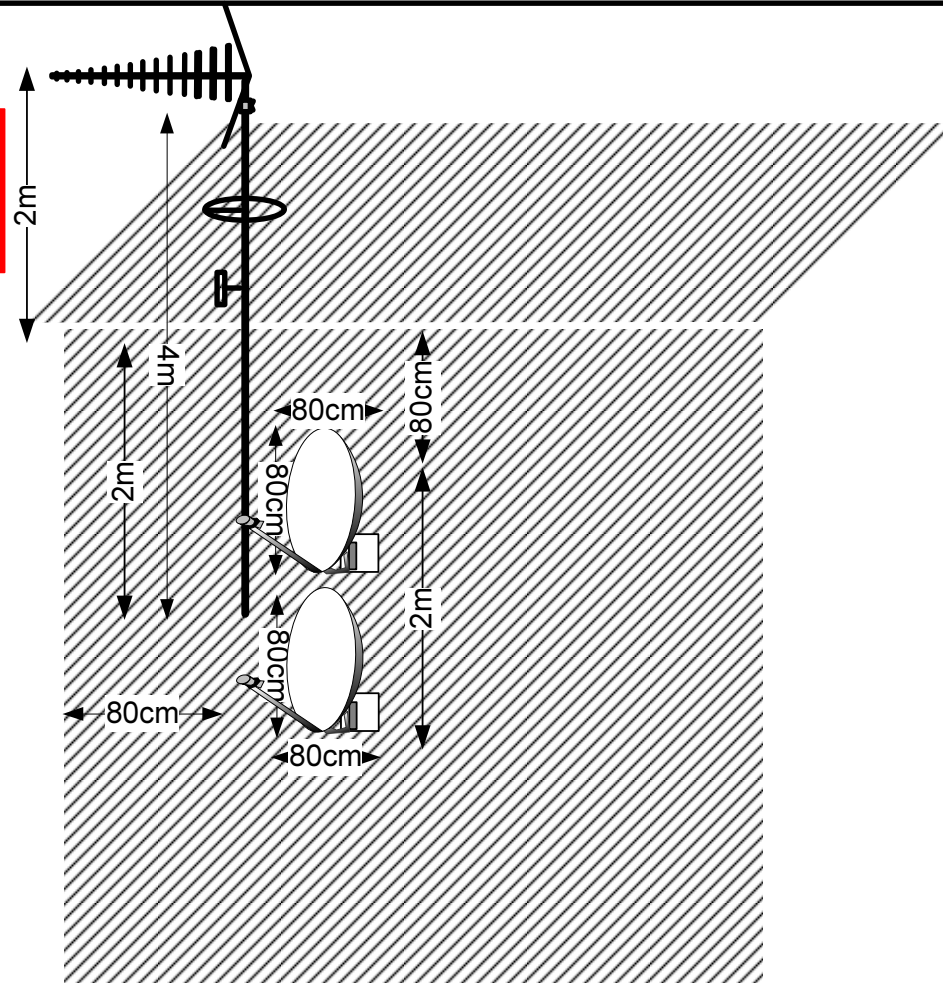

Form No. SCC 013 SCC International – 1 Fieldings Road, Cheshunt, Herts, EN8 9TL, . Tel: 01992 642255. Website: www.scci.co.uk



Please consider the environment before printing this document – Recycle Wherever Possible



Drawing No.	E11019/09	Site Address:	1-5 NORTHCOTE HOUSE, HEATH STREET, CAMDEN LONDON NW3 1BD
Date:	28/09/2011	Site Ref:	LBC 0551.0
Number of Points:	5	System Type:	9Wire IRS Sky Plus
		Drawn By:	W. Kisala

