
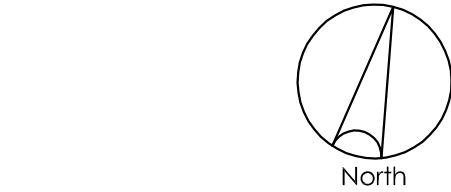


Copyright of this drawing remains the sole property of Bellis Cooley Architects unless otherwise assigned in writing. Do not scale from this drawing, figured dimensions are to be worked in all cases with any discrepancies reported to the Architect prior to commencement of any work.

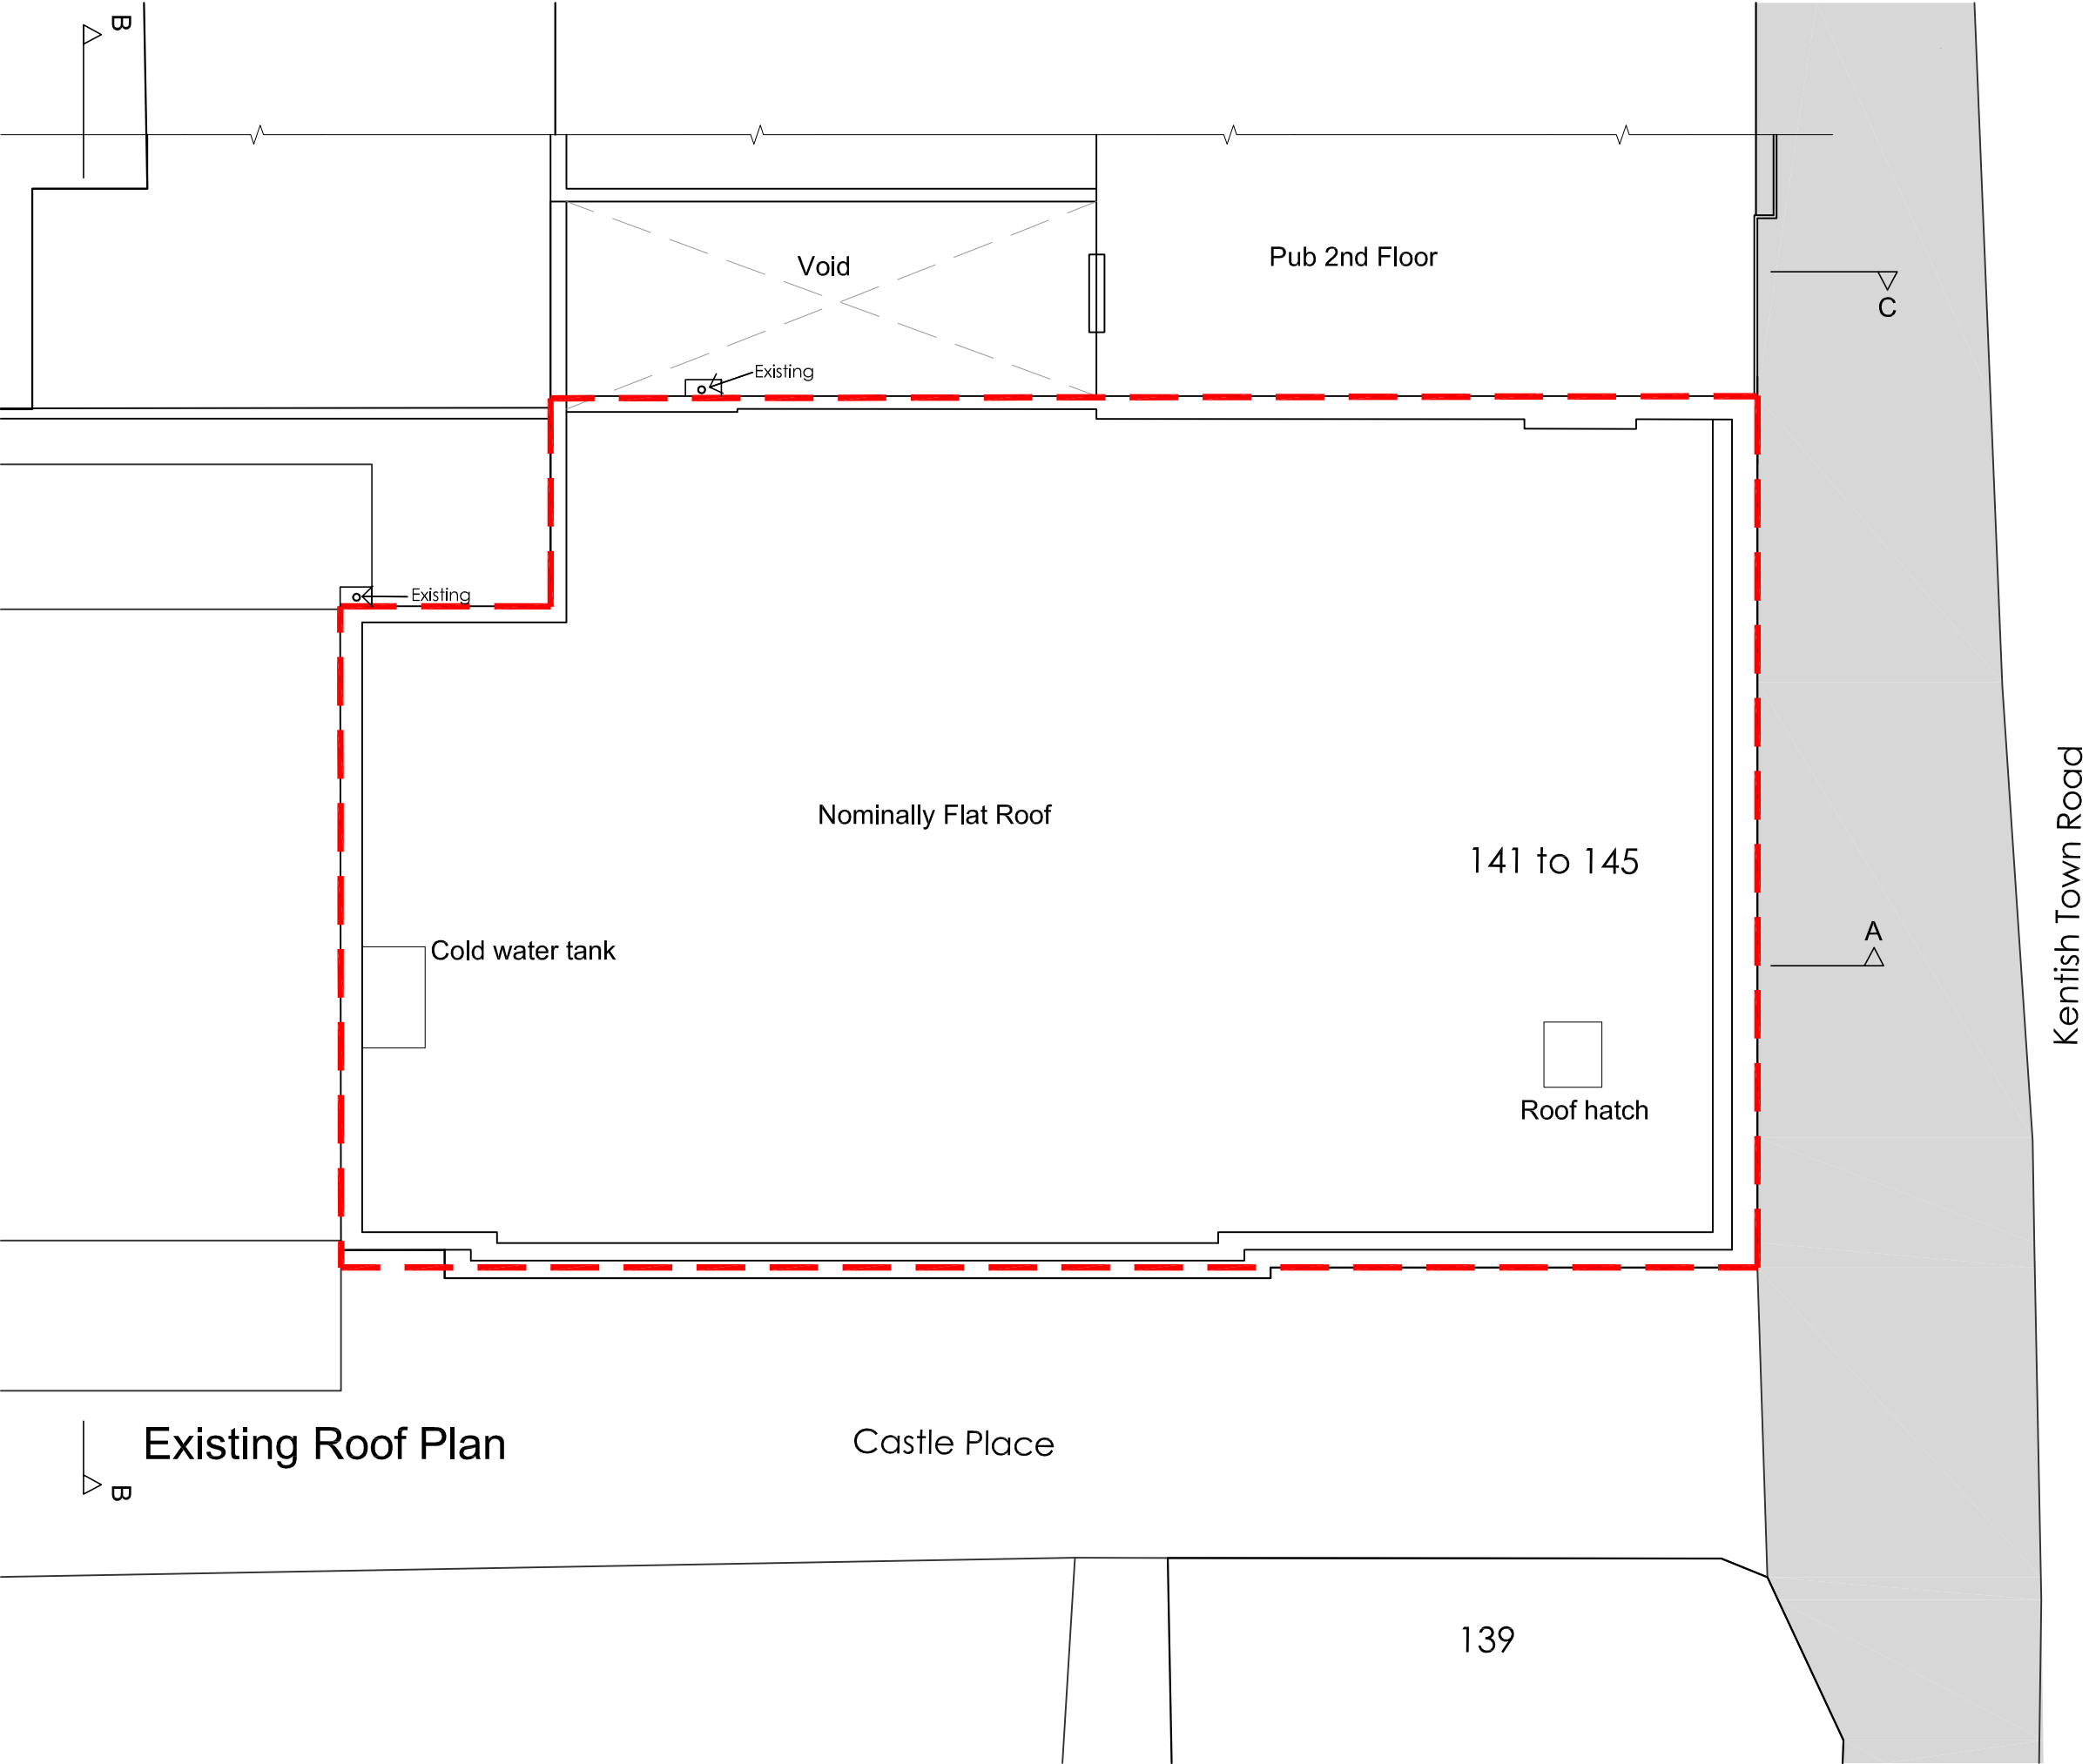

REV	DESCRIPTION	DATE
-----	-------------	------

**Bellis Cooley Architects**

Studio 201 16 Baldwins Gardens London EC1N 7RJ  
t: 020 3176 4481 www.belliscooley.com

CLIENT

Montdore Investments Ltd

CONTRACT  
Residential Development

141-145 Kentish Town Road NW1 8PB

DRAWING TITLE  
Existing Roof Plan

DRAWN BY	DATE	CHECKED
MR	Oct 11	RC
SCALE	SIZE	STATUS
1:100	A3	Planning

DRAWING No	REV
0557 - 005	