


General Demolition Notes.
Carefully Remove all No-Original Ceiling Roses.
Carefully Remove all No-Original Dado
Carefully Remove all No-Original Skirting.

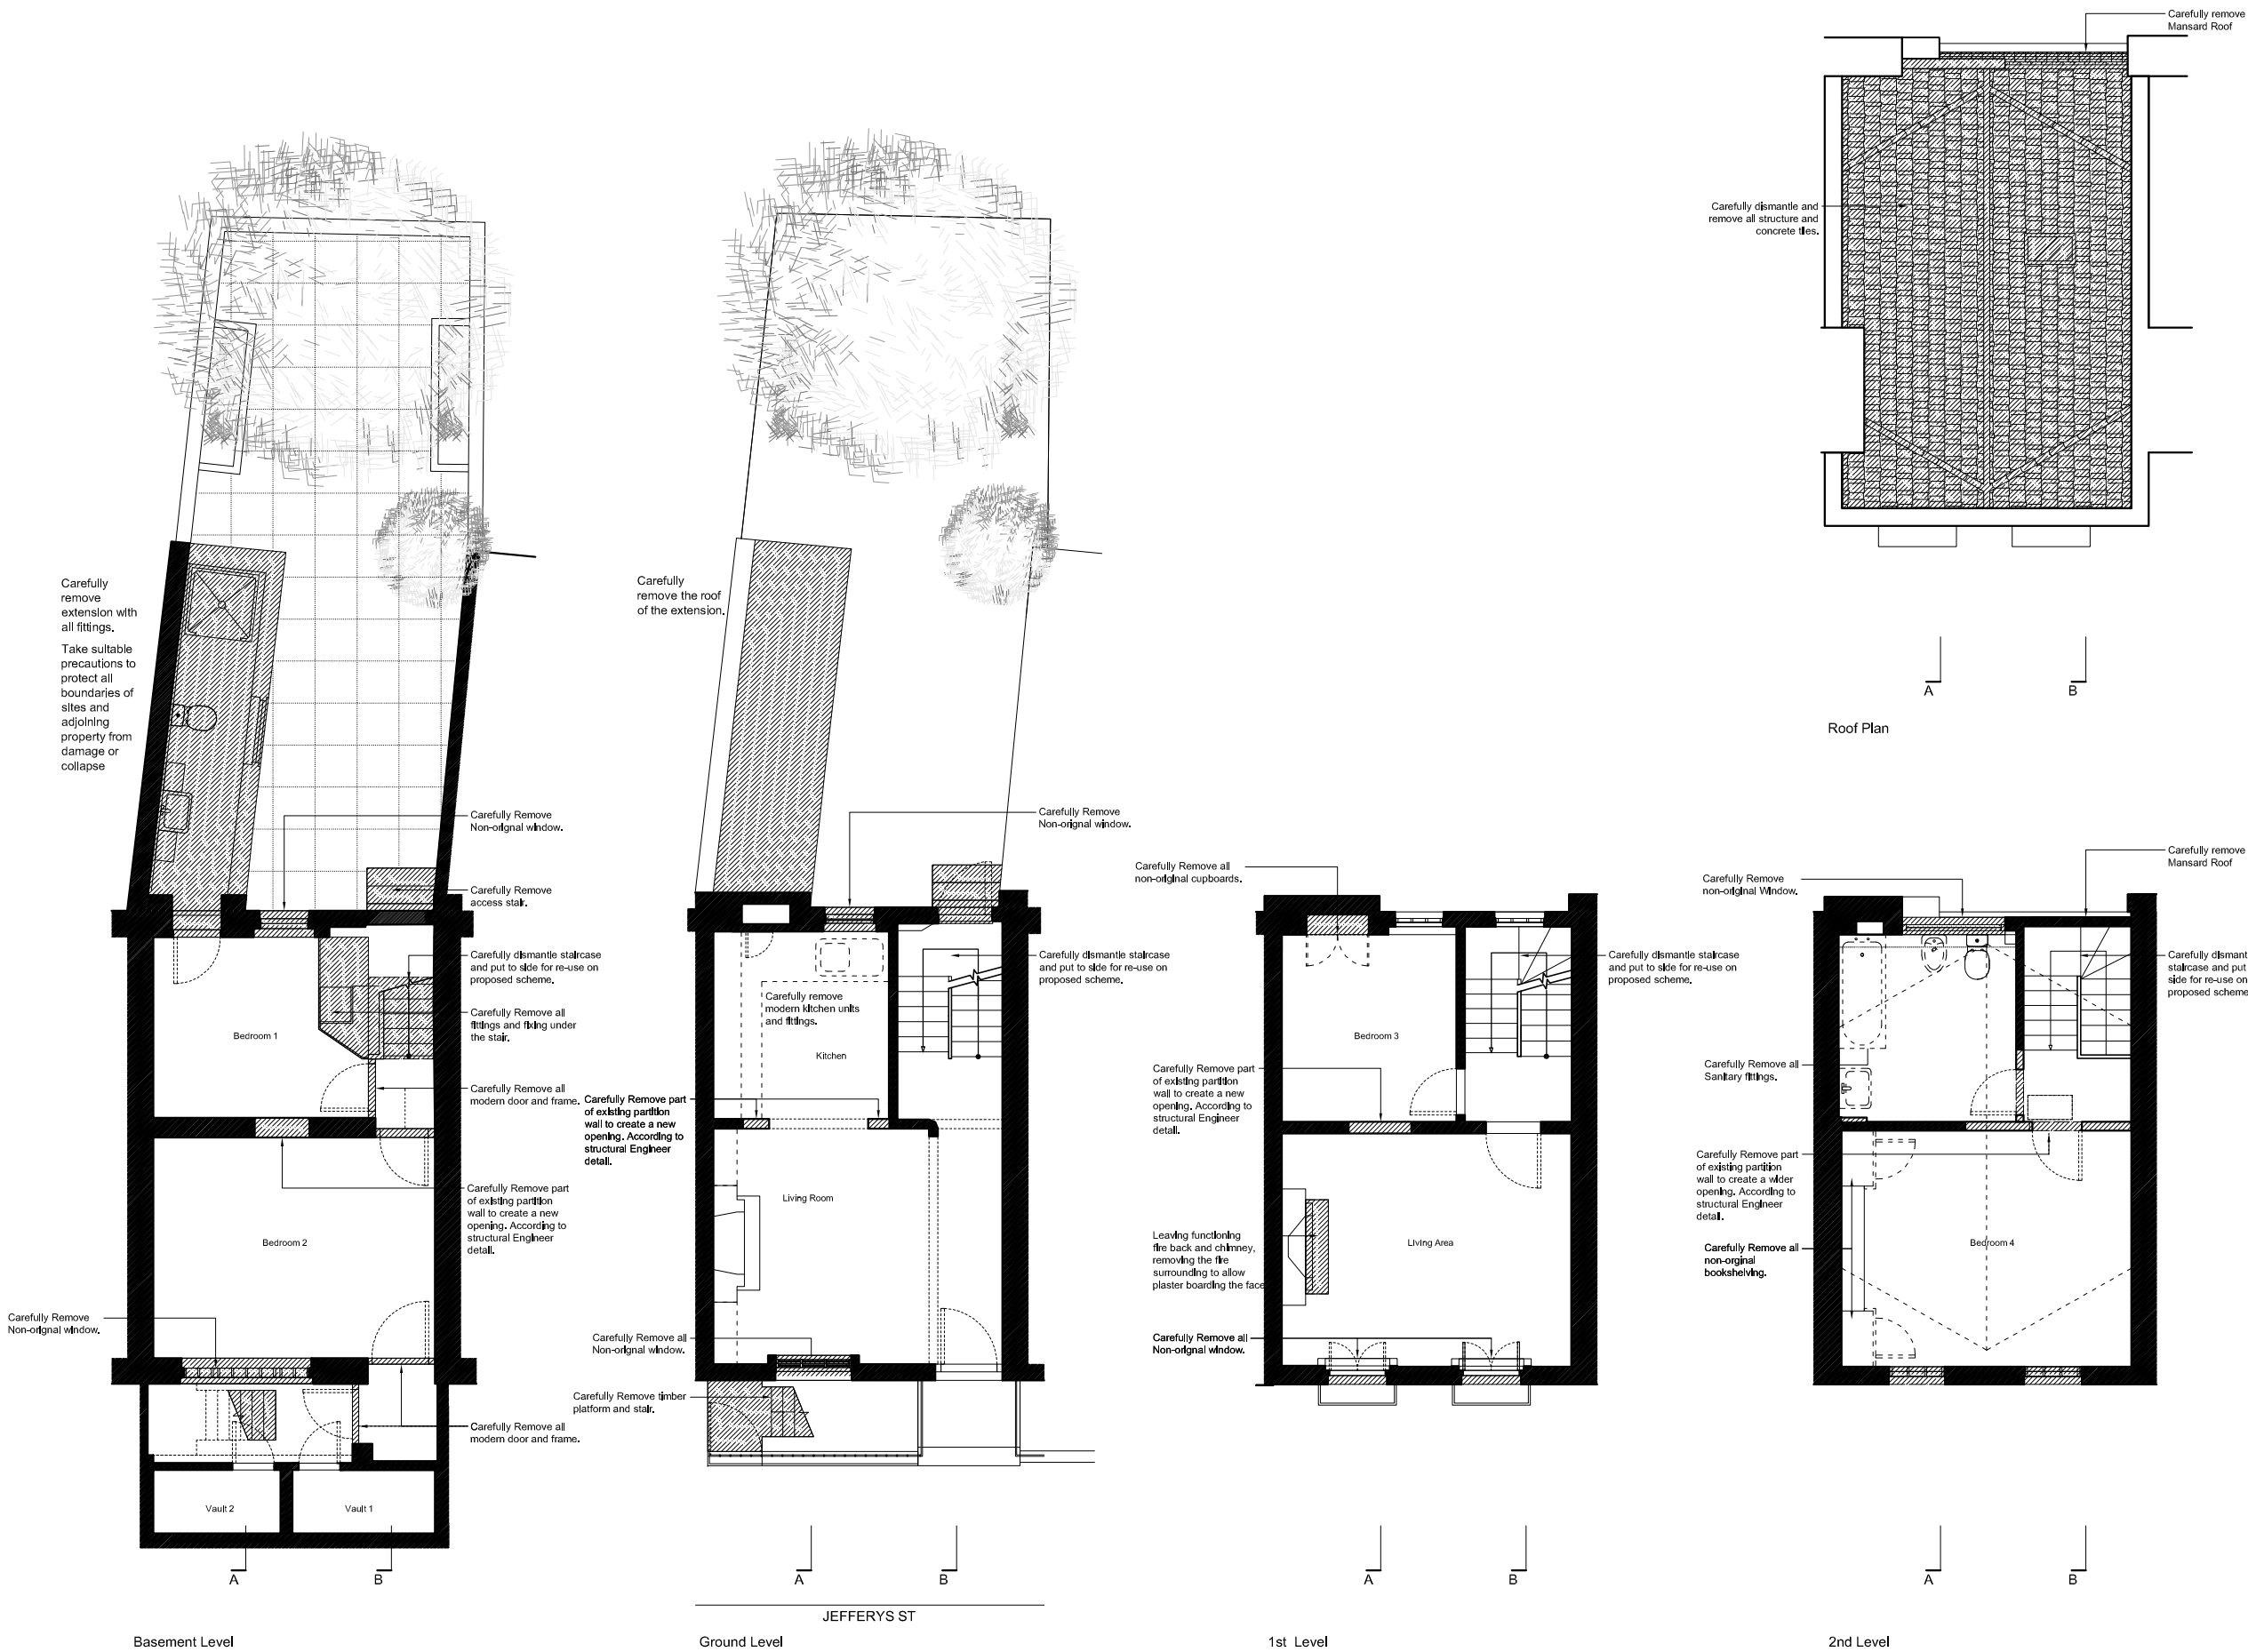

This drawing to be read in conjunction with the Heritage Statement and Design and Access Statement.

revision	date	by
----------	------	----

SMD

Project
13 JEFFREYS STREET
LONDON NW1 9PS

drawing title

PROPOSED
STIPPING OUT
FLOOR PLANS

scale 1/100 @ A3 1/50 @ A1
date OCT 2011
drawn SAIT

drawing status

PLANNING

job no. drawing no. revision
331 PA 07

[Susan Minter Design | Email. design@susanminter.com
1 Butler House, 51 Curtain Road, London EC2A 3PT
Telephone. 020 7242 1770

This drawing is the copyright of Susan Minter Design and cannot be used for any other purpose than the one for which it was prepared