


- This drawing must not be scaled
 The contractor is to check all dimensions on site





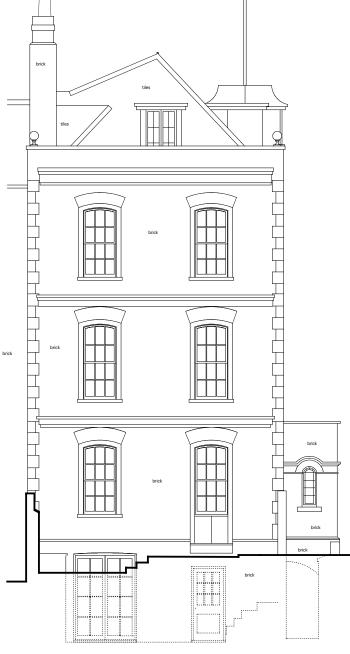

PROPOSED SOUTH ELEVATION/ VIEW FROM GARDEN LEVEL

GENERAL ARRANGEMENT dwg type dwg status

Sacks Maguire Architects 155a Regents Park Road London NW1 8BB Telephone 020 7431 0665 Fax 020 7431 4398

1 HAMSTEAD SQUARE NW3 1AB

TITIO PROPOSED BASEMENT LIGHTWELL DOORS/BASEMENT LEVEL & ELEVATION

Client MR D CROOK

scale 1:20 @ A1 drawn hs date Oct 10
job number drawing number BD02 A



PROPOSED BASEMENT LIGTWELL DOORS/KITCHEN

basement floor to ground floor 2.51 m

KITCHEN