


Responsibility is not accepted for errors made by others scaling directly from this drawing. All construction information should be taken from noted and dimensioned figures only.



Original
Sheet Size
A1

SAFETY, HEALTH AND ENVIRONMENTAL INFORMATION	
In addition to the hazards / risks normally associated with the types of work detailed on this drawing, please note the following: The design and construction of this project is intended to be safe and sound, and is not intended to be a statement of opinion or a statement of fact. It is the responsibility of the competent contractor or other designers.	
Construction	
Maintenance / Cleaning	
Decommissioning / Demolition	
It is assumed that all works will be carried out by a competent contractor working, where appropriate, to an approved method statement.	

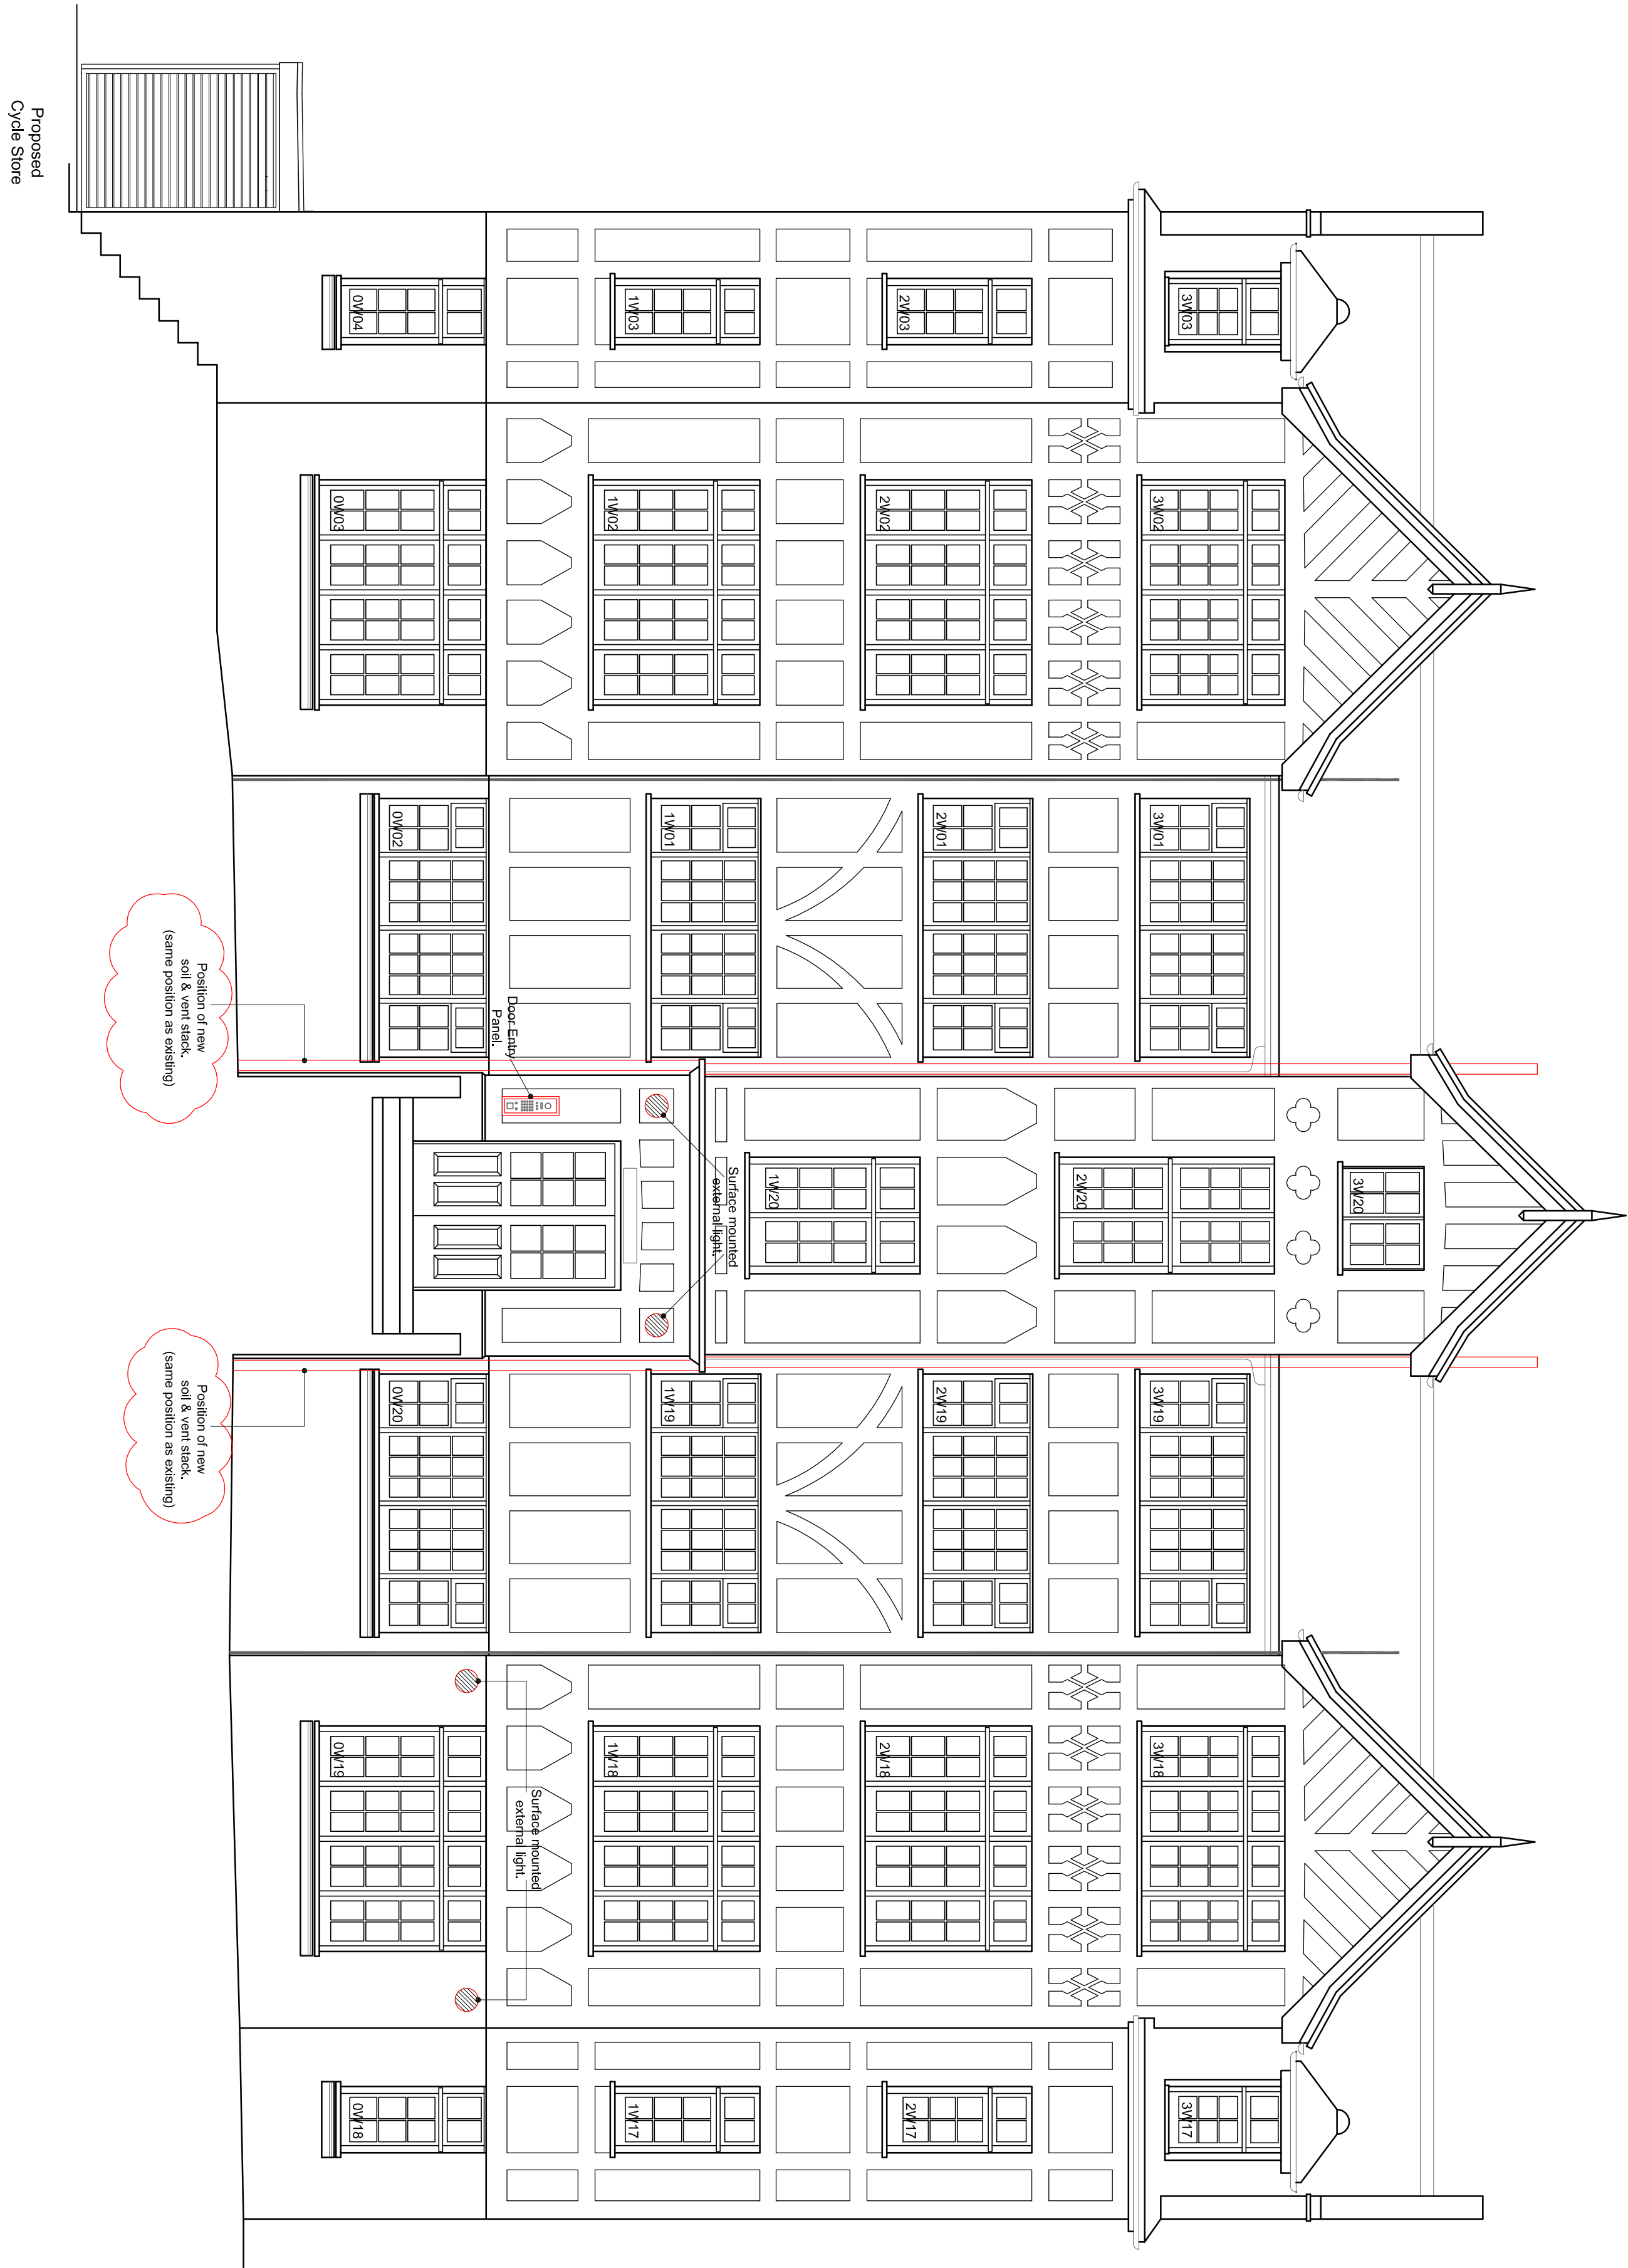

NORTH

CLIENT			
Camden			
PRINCIPLE CONTRACTOR			
Manseil			
DESIGN CONSULTANT			
ahnp architecture with knowledge			
PROJECT			
HOLLY LODGE ESTATE CAMDEN			
DRAWING TITLE			
BLOCK 2 PROPOSED NORTH ELEVATION			
DATE	SCALE	AUTHOR	CHECKED
14.06.11	1:50	DM	SC
DRAWING No.			REVISION No.
A54112/252			B