


NOTES

1. This drawing must not be scaled
2. The contractor is to check all dimensions on site

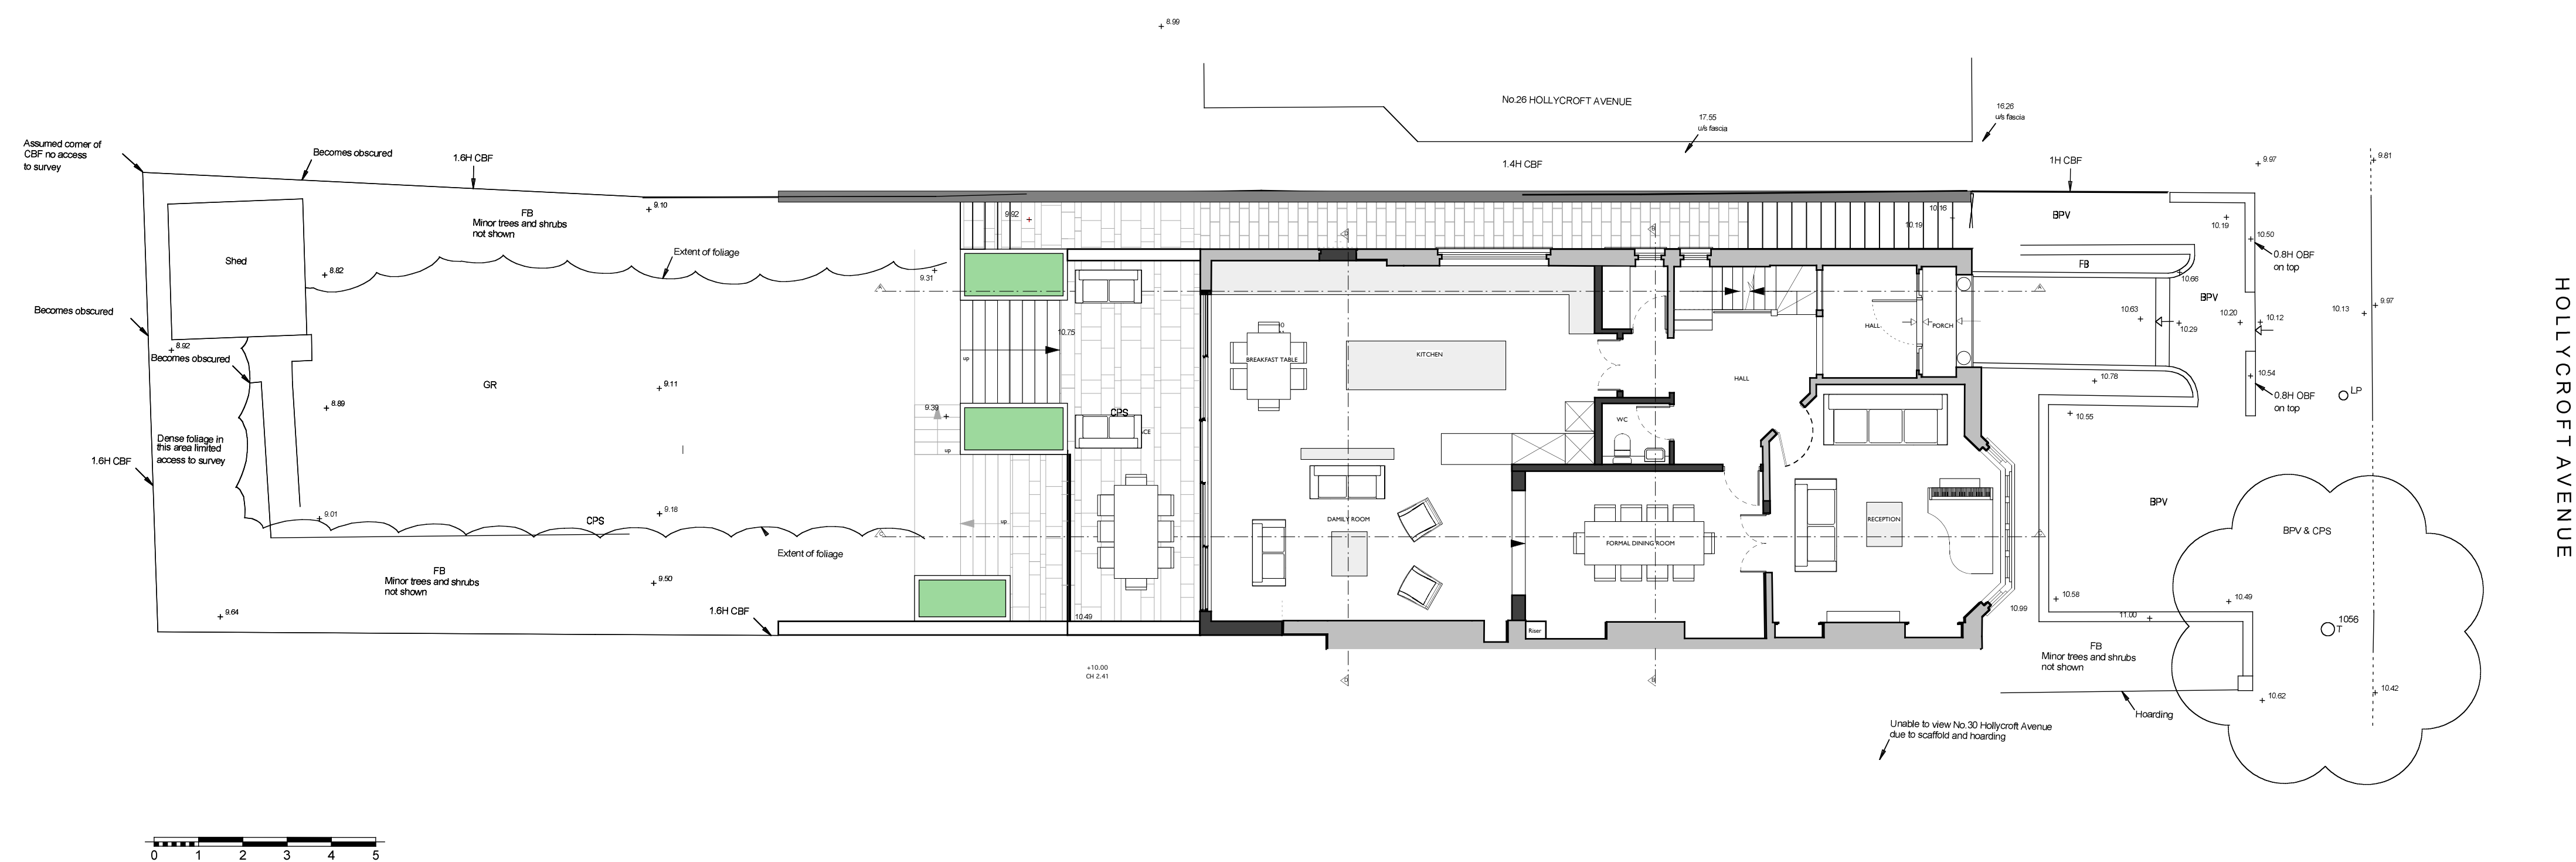

dwg type	general arrangement
dwg status	Planning

Sacks Maguire Architects
155a Regents Park Road London NW1 8BB
Telephone 020 7722 9298 fax 020 7586 9059

Project
28 HOLLYCROFT AVENUE, LONDON NW3

Title
Proposed site plan

Client
Mrs. Kate Millward

scale 1:100 A1	drawn MG	date 12.10.2011
job number	drawing number	issue

529

P01

Issue

EXISTING WALLS

NEW WALLS