




PROPOSED FRONT ELEVATION

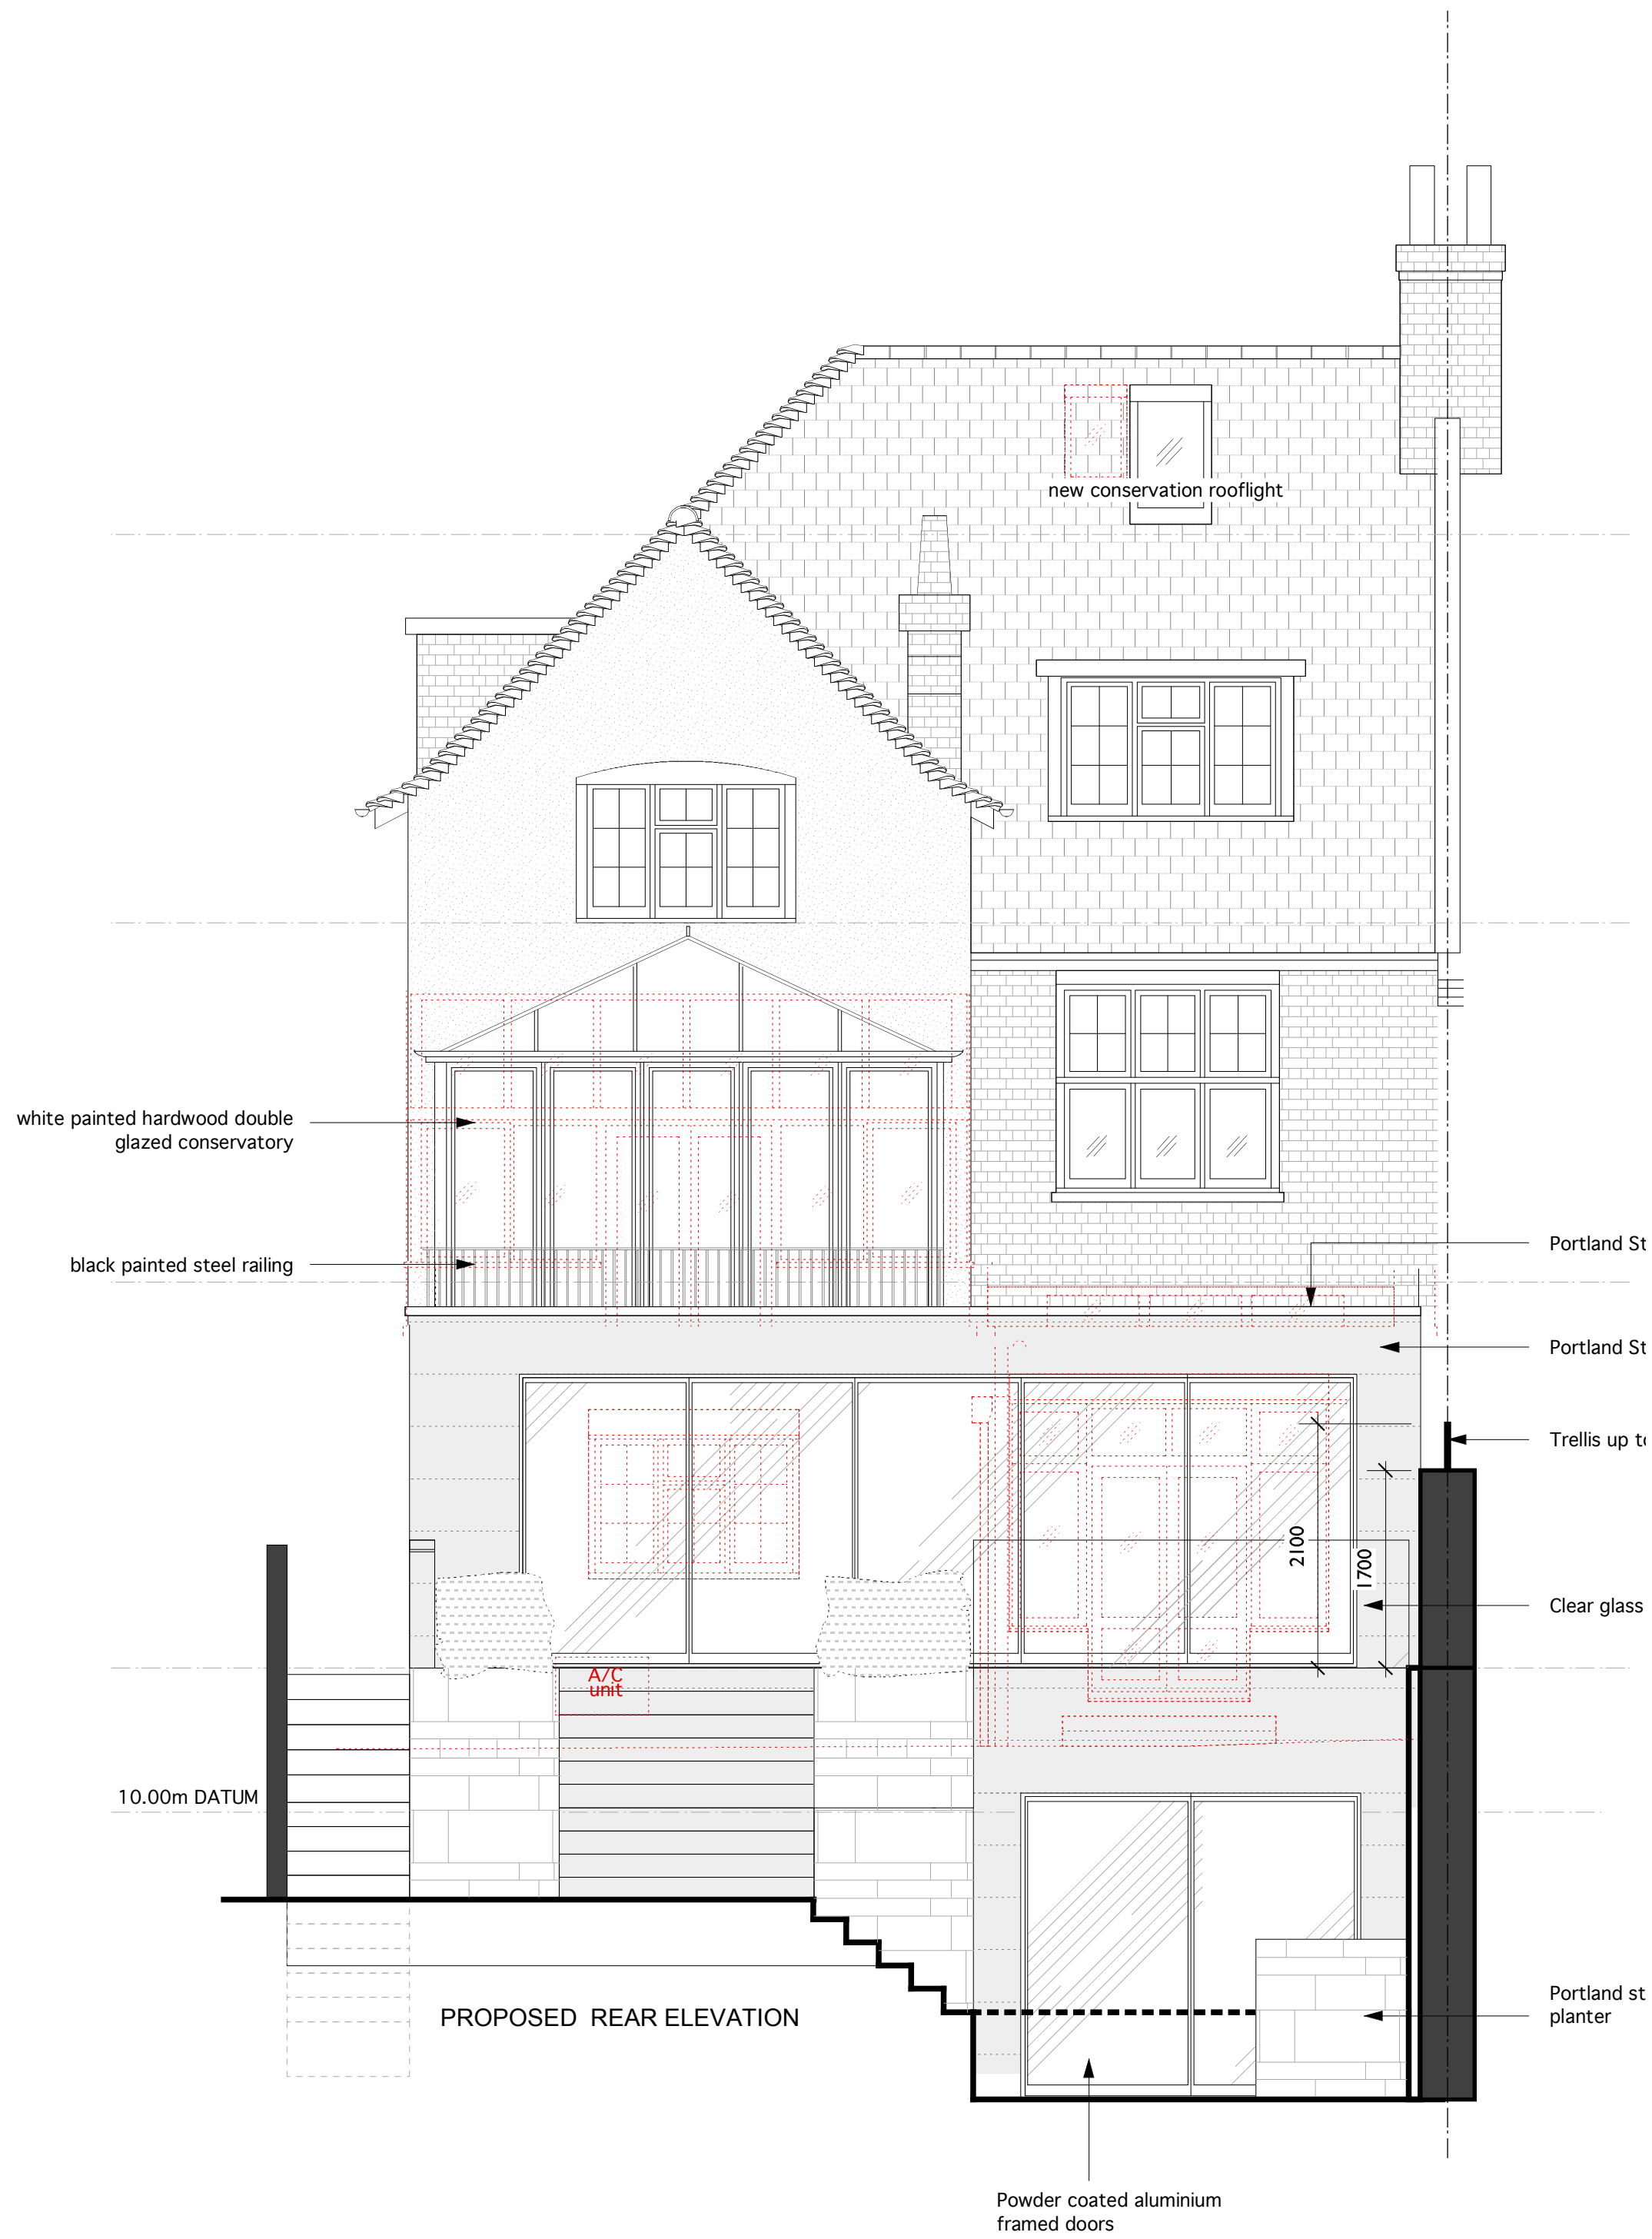

PROPOSED REAR ELEVATION

- EXISTING WALLS
- NEW WALLS
- WALLS TO BE DEMOLISHED

NOTES
1. This drawing must not be scaled
2. The contractor is to check all dimensions on site

All dimensions are to be checked on site by the contractor before any work is commenced.
In the case of apparent discrepancy refer immediately

The accuracy and completeness of this survey is dependent on the original survey brief including the scale intended. The type and extent of information and the survey accuracy will have been matched to the client's original requirements. Twickenham Surveys accepts no responsibility or liability to later

The detail of this survey was established for a brief requiring a 1:50 plot. It is therefore suitable for plotting or planning/designing at

Levels relate to TBM 10.00m STN1 nailhead as shown on topographical survey.

dwg type	general arrangement		
dwg status	Planning		
Sacks Maguire Architects 155a Regents Park Road London NW1 8BB Telephone 020 7722 9298 fax 020 7586 9059			
Project 28 HOLLYCROFT AVENUE, LONDON NW3			
Title Demolitions elevations front and back			
Client Mrs. Kate Millward			
scale	1:50 A1	drawn MG	date 12.10.2011
job number		drawing number	issue
529		D05	