


PROPOSED FIRST FLOOR PLAN

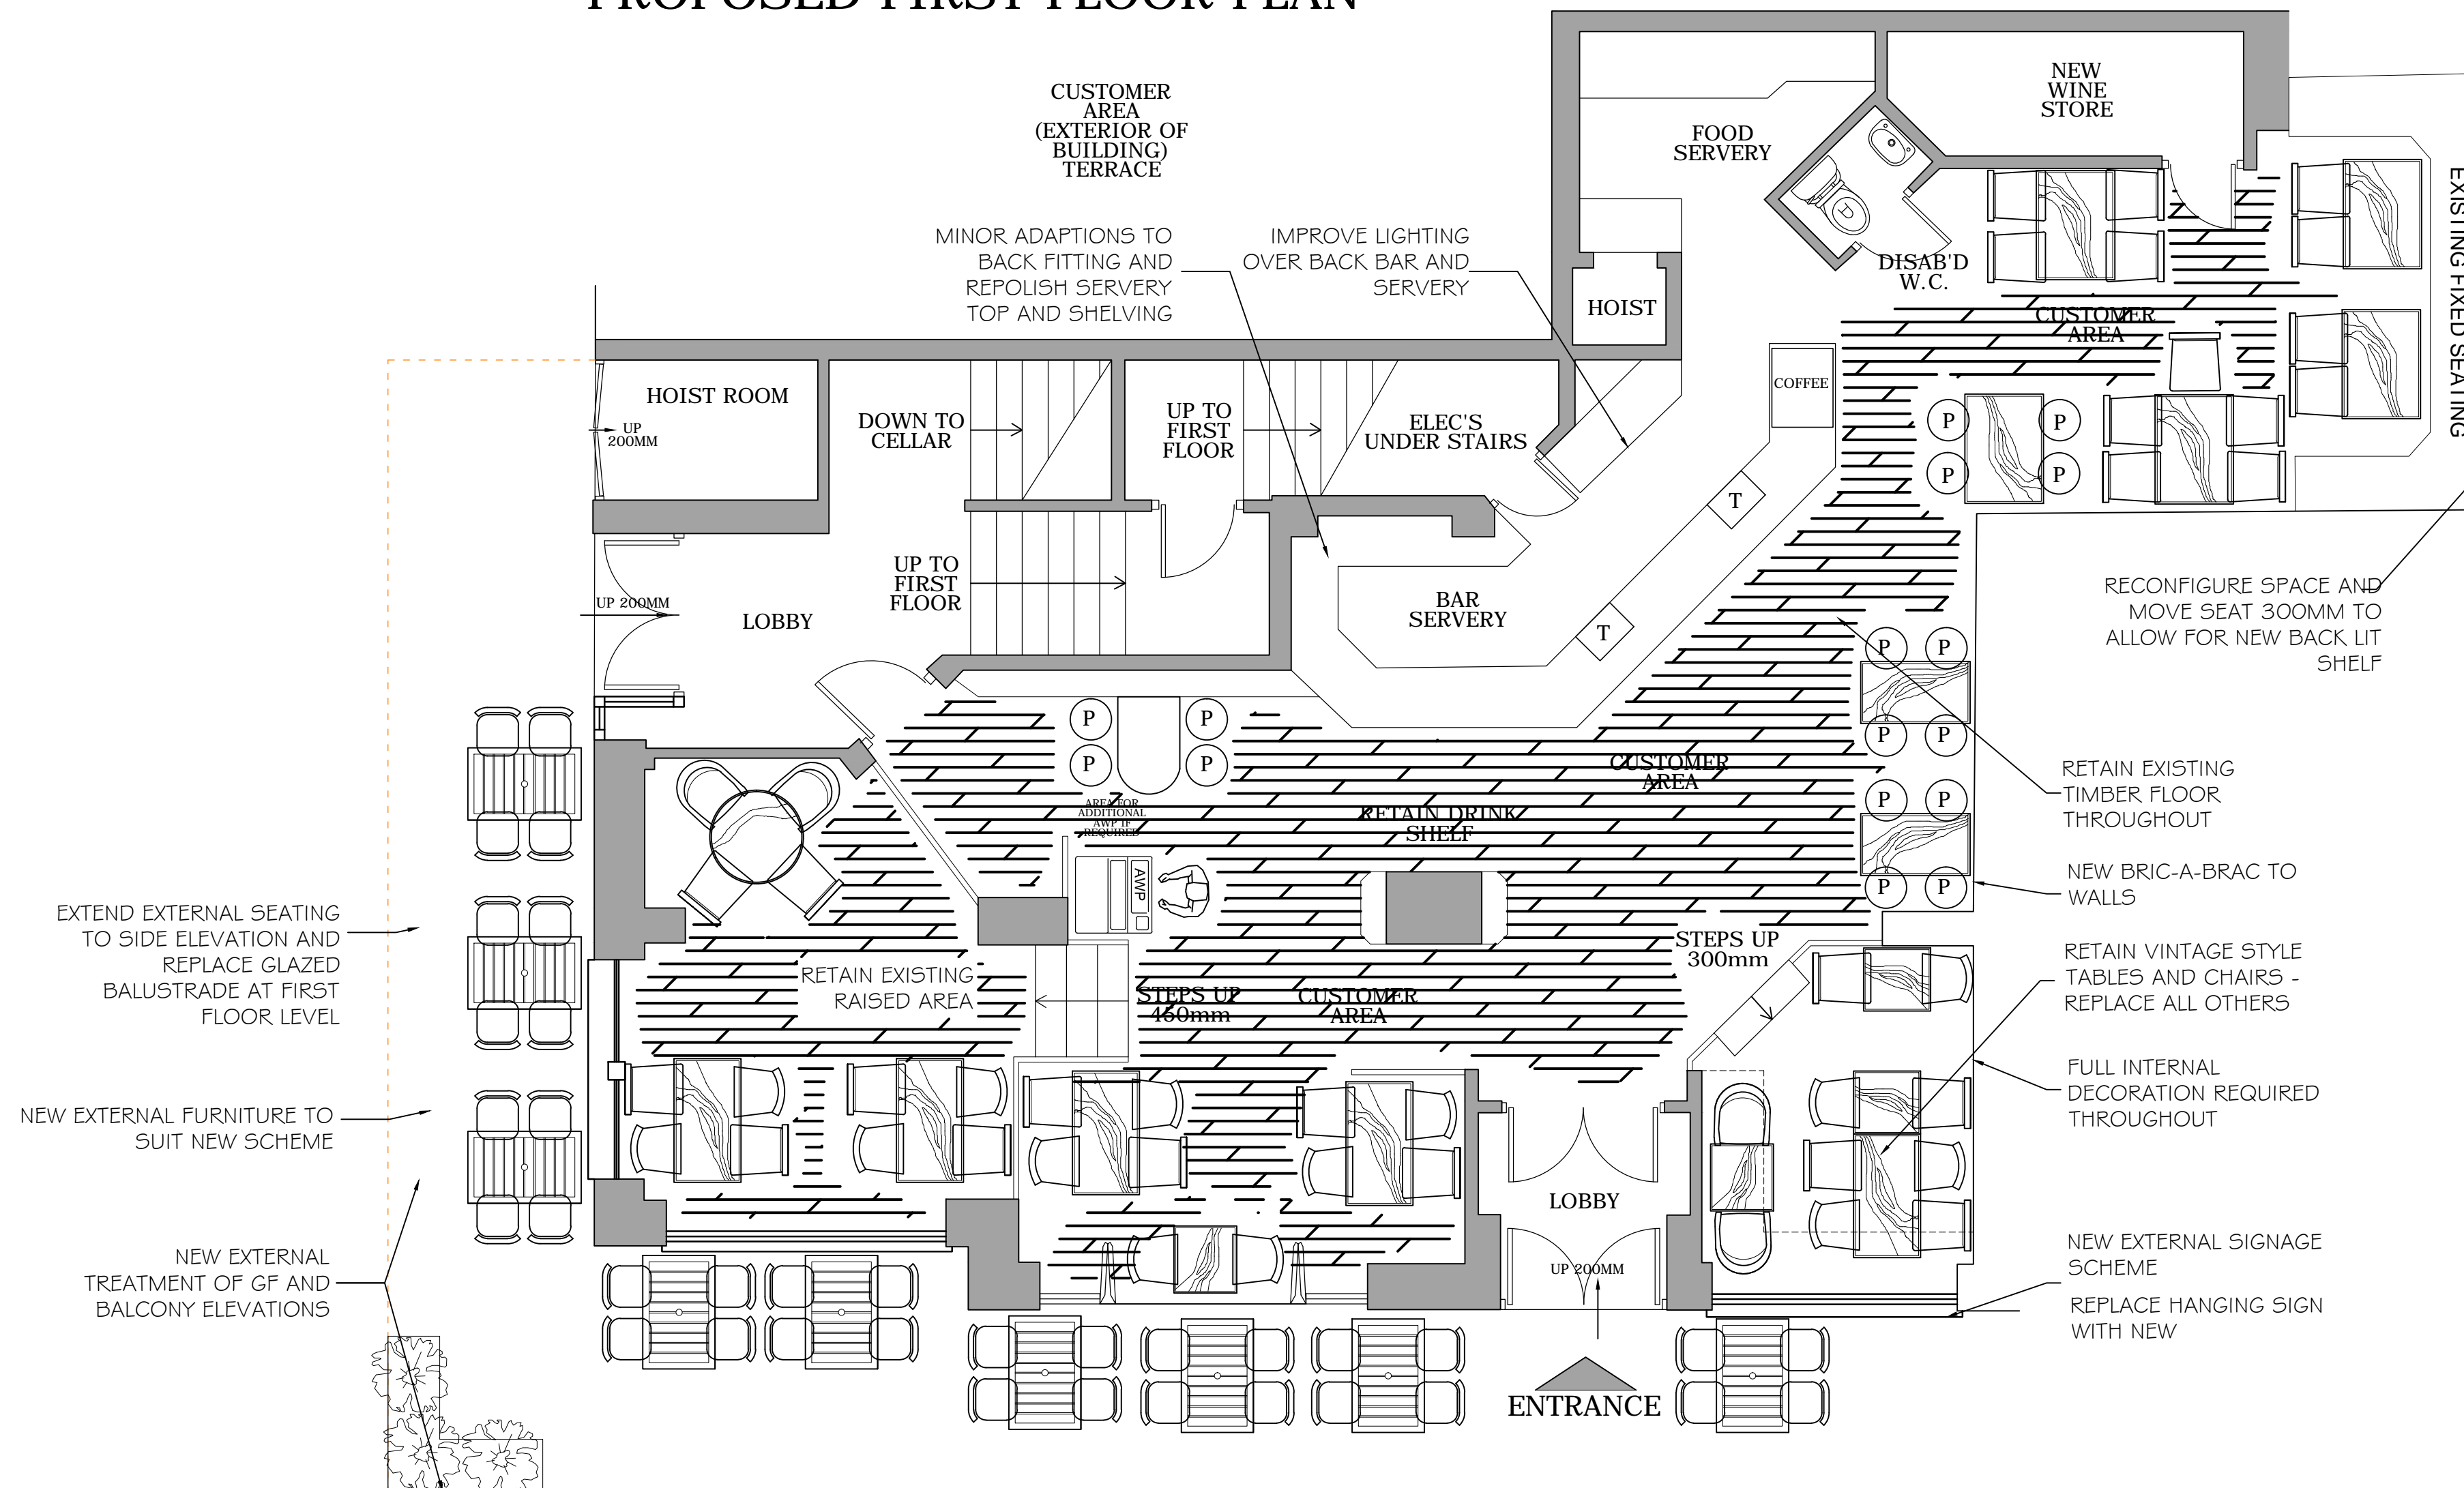


PROPOSED GROUND FLOOR PLAN

EDA

Basement Area	47 Sq M
Ground Floor Area	93 Sq M
First Floor Area	37 Sq M
External Terrace Area	76 Sq M
Total EDA	253 Sq M

Rev.	Revision Details	Date
F	BALUSTRADE DETAILS AMENDED, TRUSSES OMITTED FROM PATIO SCHEME.	20.11.11
E	GLASSWASH, HOIST AND ICE MACHINE ADDED	12.10.11
D	EXTERNAL TERRACE & INTERNAL FURNITURE LAYOUT AMENDED.	06.10.11
C	External terrace scheme & internal furniture amended	12.09.11
B	FURNITURE LAYOUT AMENDED	11.07.11
A	ANNOTATION & FURNITURE LAYOUT AMENDED	15.06.11

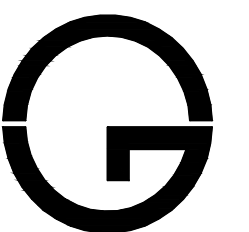

newmangauge
design associates
12-14 Regents Place | Birmingham | B1 3NJ
Tel: 0121 212 9800 | Fax: 0121 212 9801 | design@newmangauge.com

Client
STONEGATE
PUB COMPANY

Project
KING OF DIAMONDS
GREVILLE STREET
LONDON EC1

Drawing Title
Proposed
Ground & First Floors

Date	Scale	Drawn By
02/06/2011	1:50	DK
Project No.	Drawing No.	Revision
1909	203	F

This drawing is the property of NEWMAN GAUGE DESIGN ASSOCIATES. Copyright is reserved by them and the drawing is issued on the condition that it is not copied either wholly or in part without the prior consent in writing of Newman Gauge Design Associates. All dimensions are to be checked on site prior to the commencement of any work or shop drawings. This drawing is to be read in conjunction with other drawings and specifications where existing.