


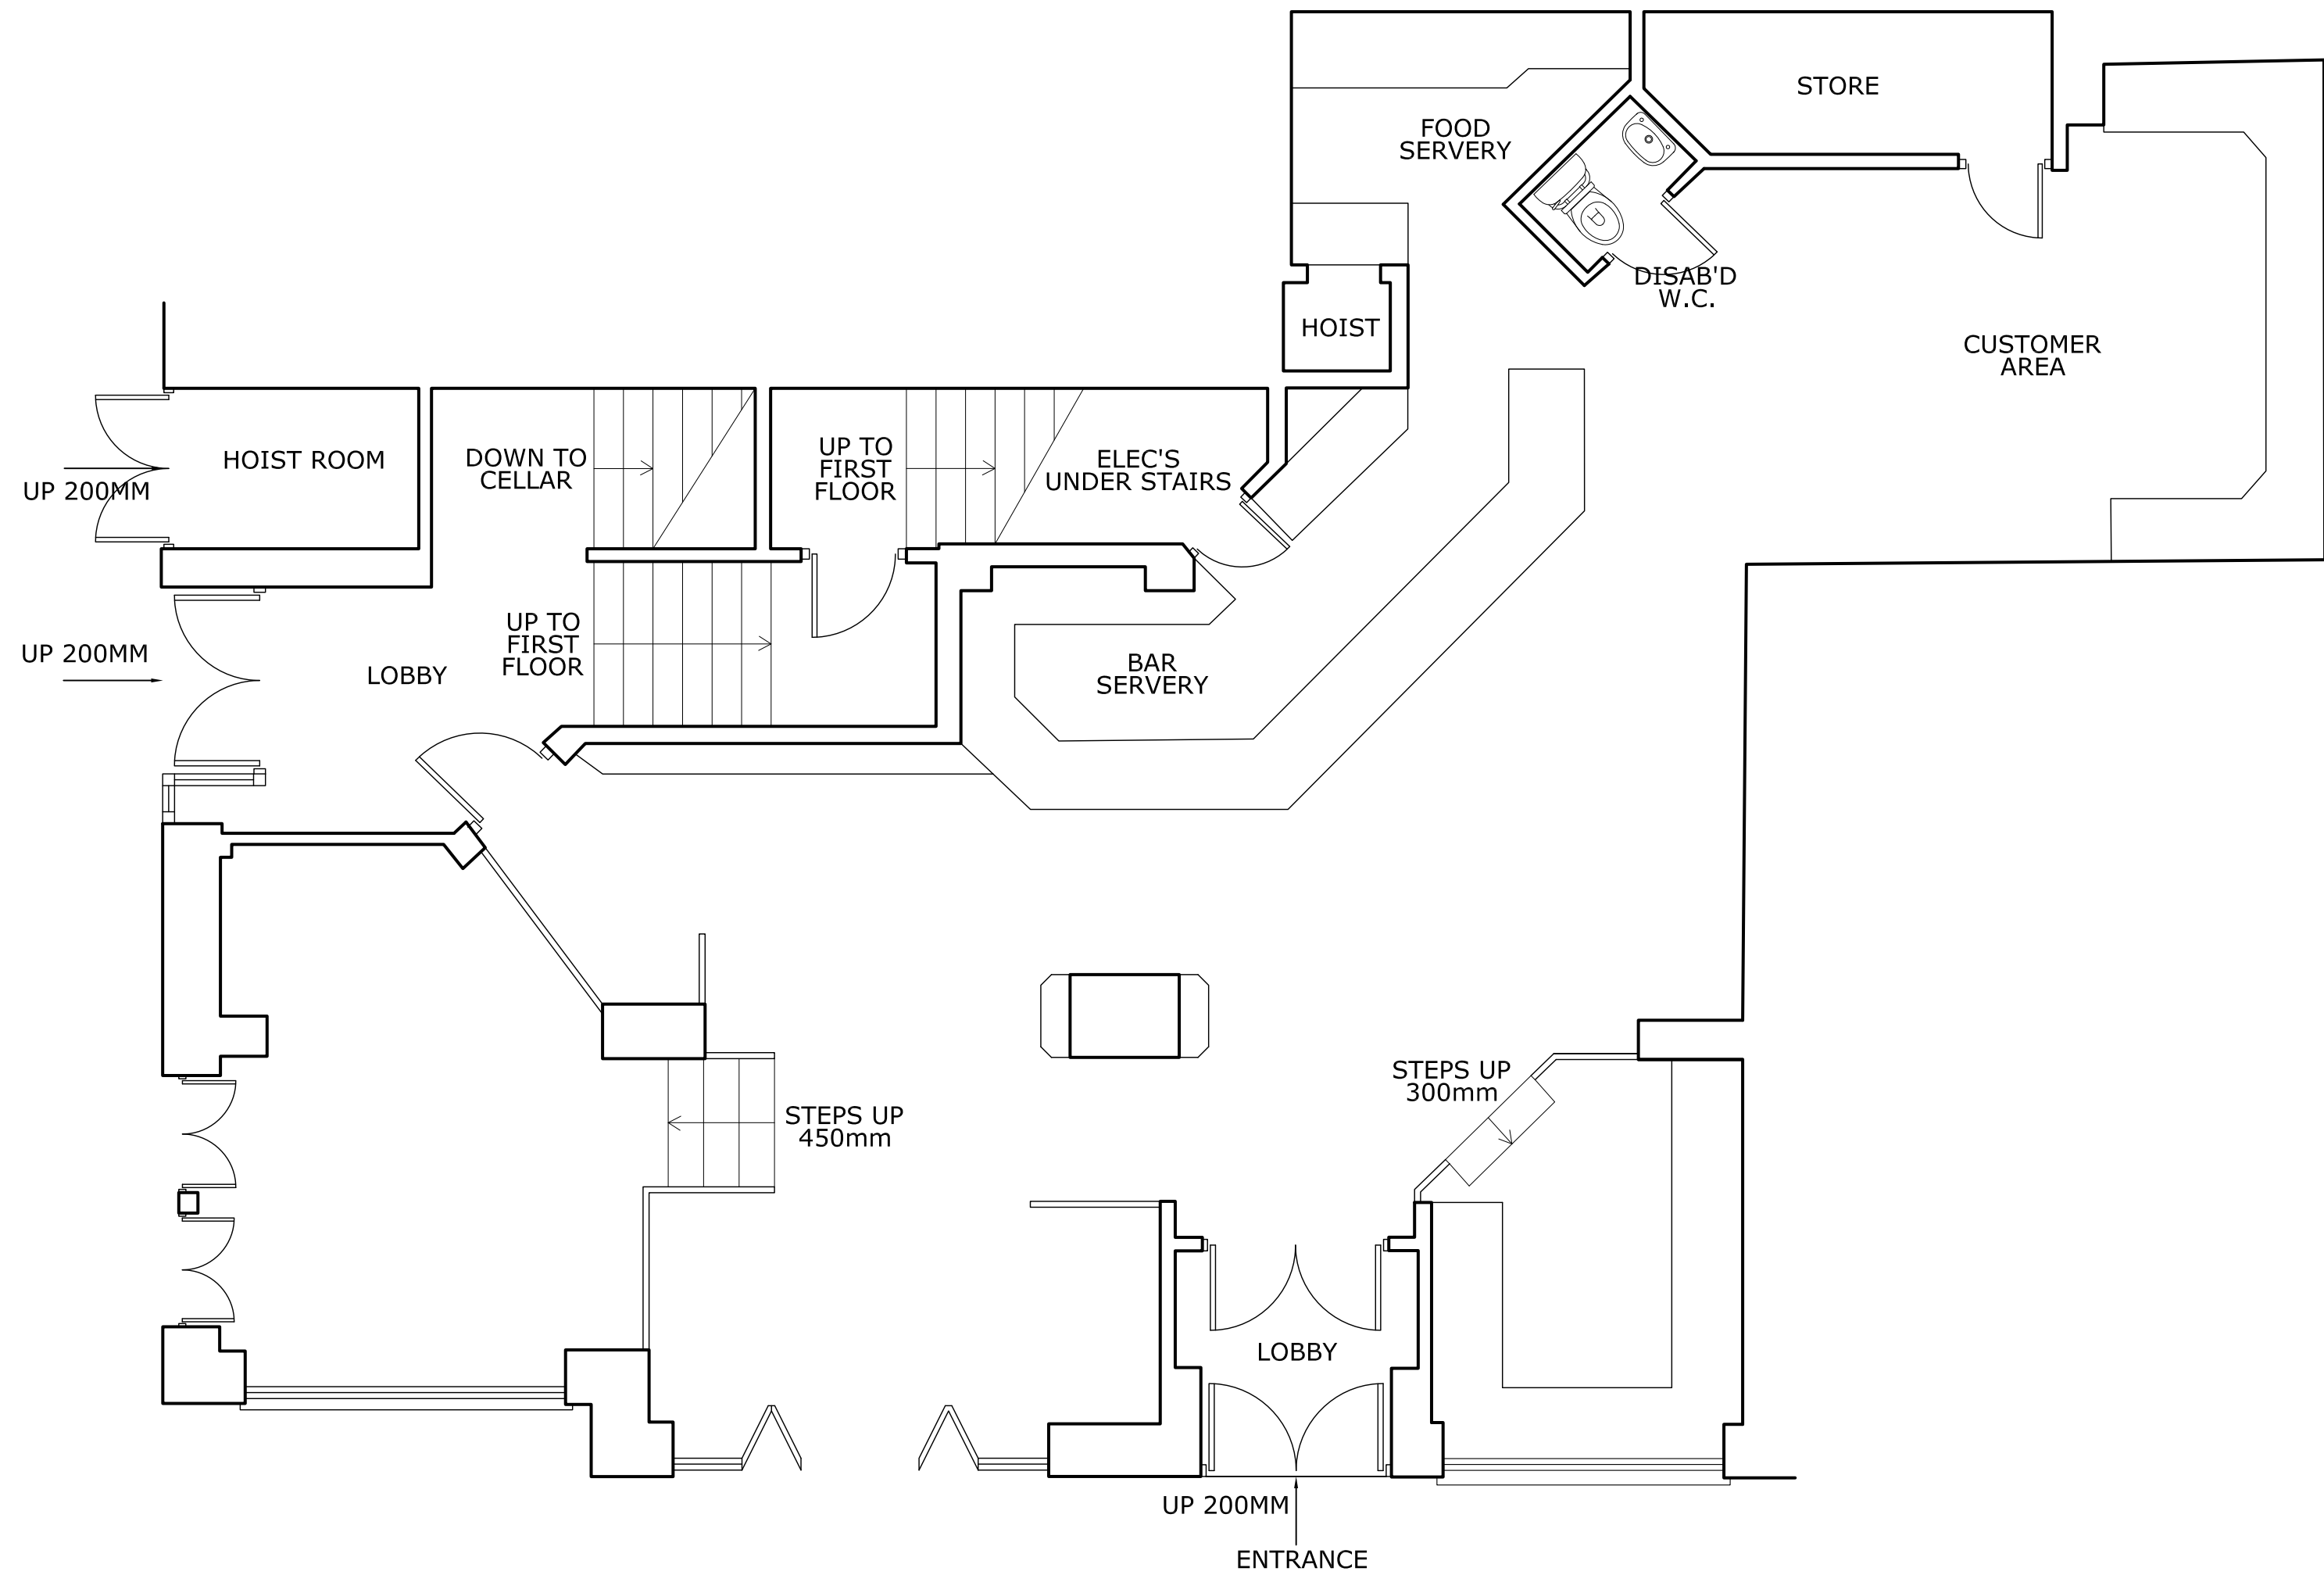

EXISTING GROUND FLOOR PLAN

 newmangaugedesign associates 12-14 Regents Place Birmingham B1 3NJ Tel: 0121 212 9800 Fax: 0121 212 9801 design@newmangaugedesign.com	Rev. Revision Details Date	
Client STONEGATE PUB COMPANY		
Project KING OF DIAMONDS GREVILLE STREET LONDON EC1		
Drawing Title Existing GF Layout		
Date 02/06/2011	Scale 1:50	Drawn By SS
Project No. 1909	Drawing No. 103	Revision
This drawing is the property of NEWMAN GAUGE DESIGN ASSOCIATES. Copyright is reserved by them and the drawing is loaned on the condition that it is not copied either wholly or in part without the prior consent in writing of Newmann Gauge Design Associates. All dimensions are to be checked on site prior to the commencement of any work or shop drawings. This drawing is to be read in conjunction with other drawings and specifications where existing.		