


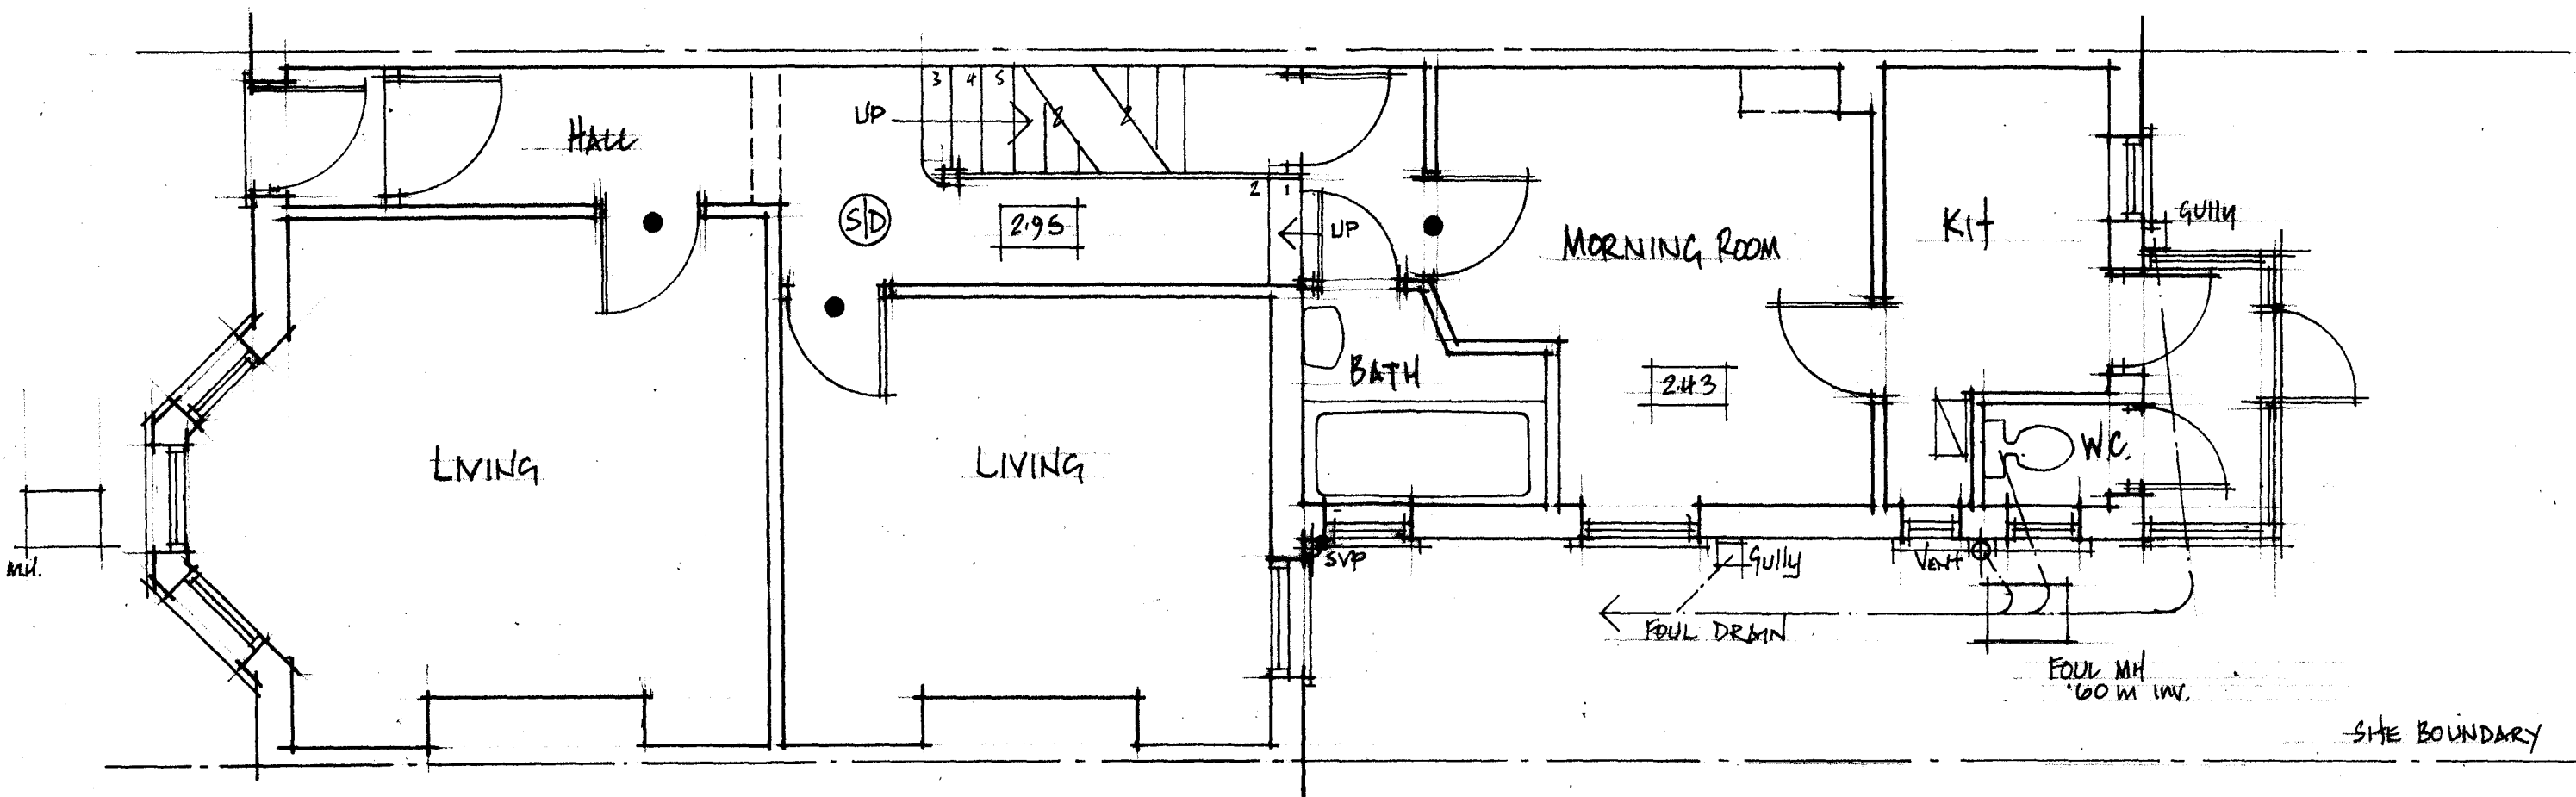

EXISTING GROUND FLOOR PLAN 1:50



SCALE BAR - 1:50

SURVEY AS EXISTING
35 COTTEIGH ROAD
LONDON
NW6 2NH
(L.B. CAMDEN)

FOR:
MR. G. GREGORY

SCALE 1:50 JULY 2011

DRN: MB DRG. No. 0607/1

ANTHONY BYRNE ASSOCS.
6 IVOR STREET LONDON NW10 9PL
TEL. No. 020 7267 2396