


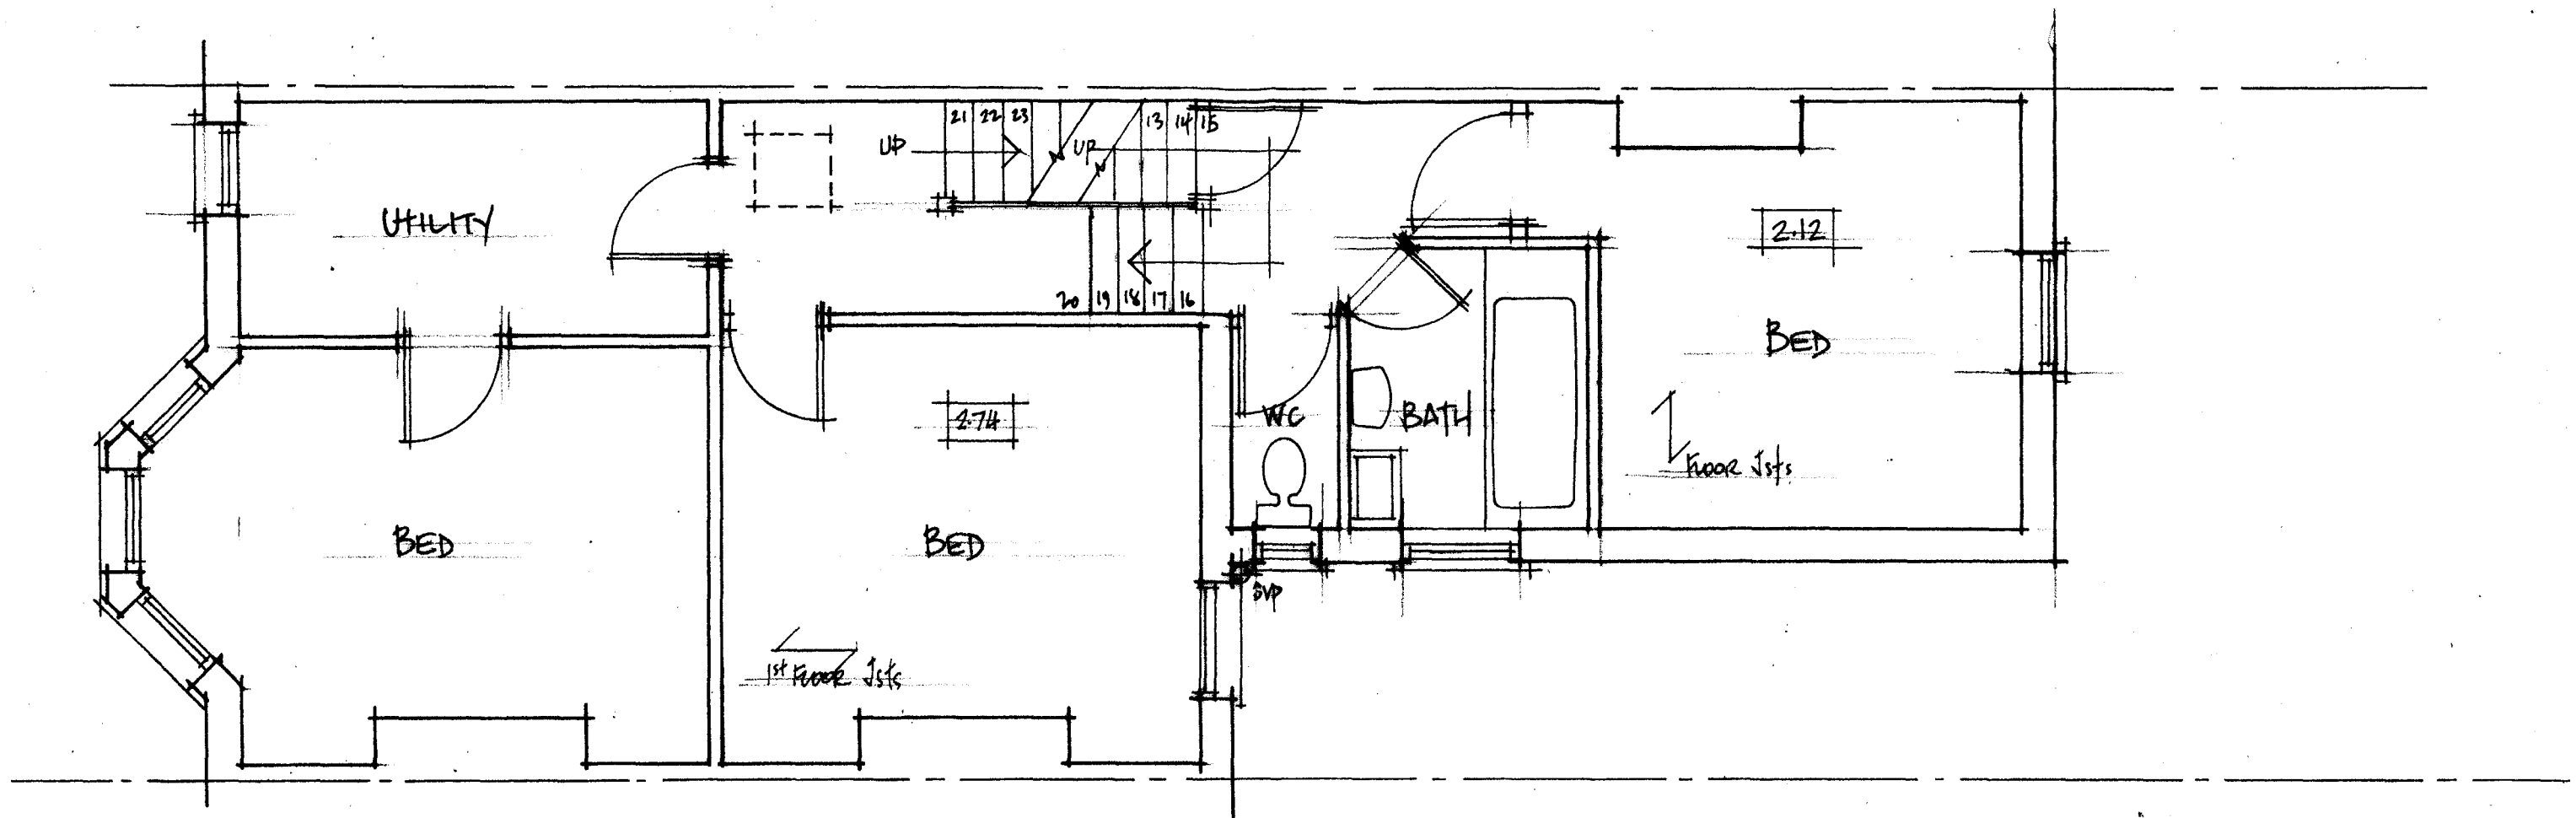


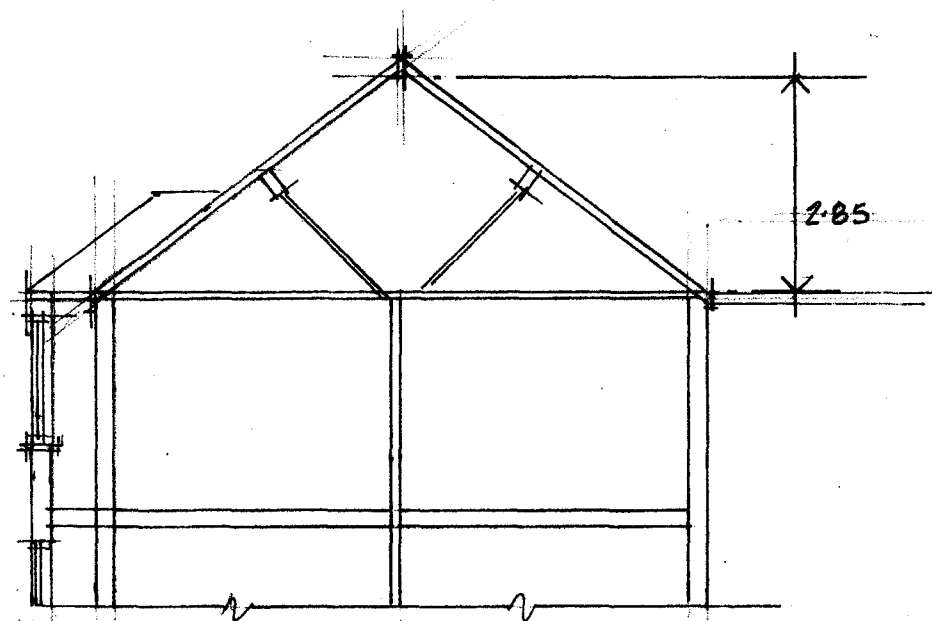

EXISTING FIRST FLOOR PLAN 1:50

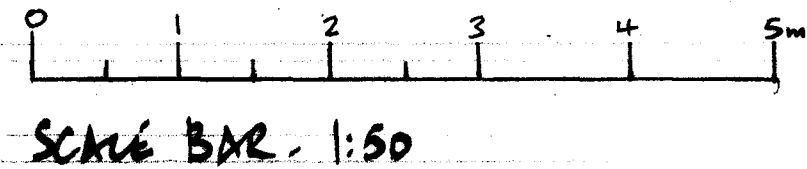

SECTION THRO MAIN ROOF 1:100

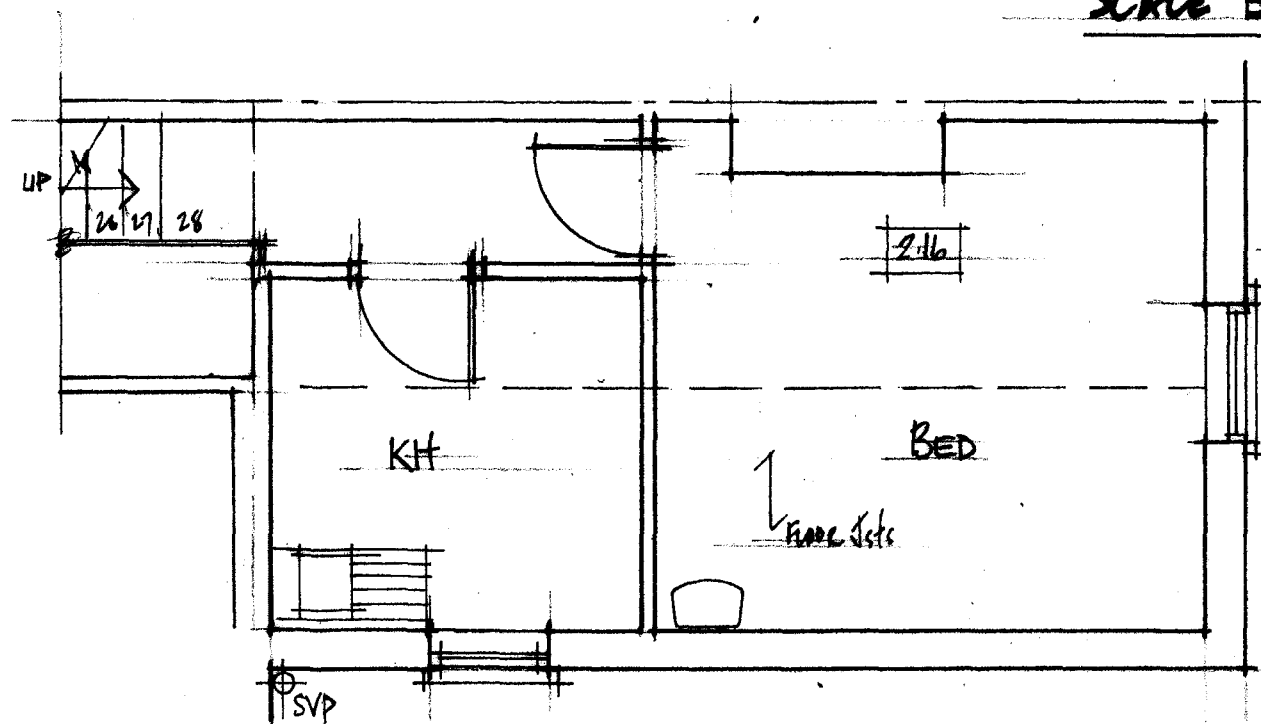

EXISTING SECOND FLOOR PLAN 1:100

SURVEY AS EXISTING

35 COTVEIGH ROAD
LONDON
NW6 2NN
(L.B. CAMDEN)

FOR:
MR. G. GREGORY

SCALE 1:50 1:100 JULY 2011

DRN: MB Dtg. No. 0607/2

ANTHONY BYRNE ASSOCS.
6 IVOR STREET LONDON NW1 9PL
TEL. No. 020 7267 2396