


PROPOSED FIRST FLOOR PLAN - 1:50

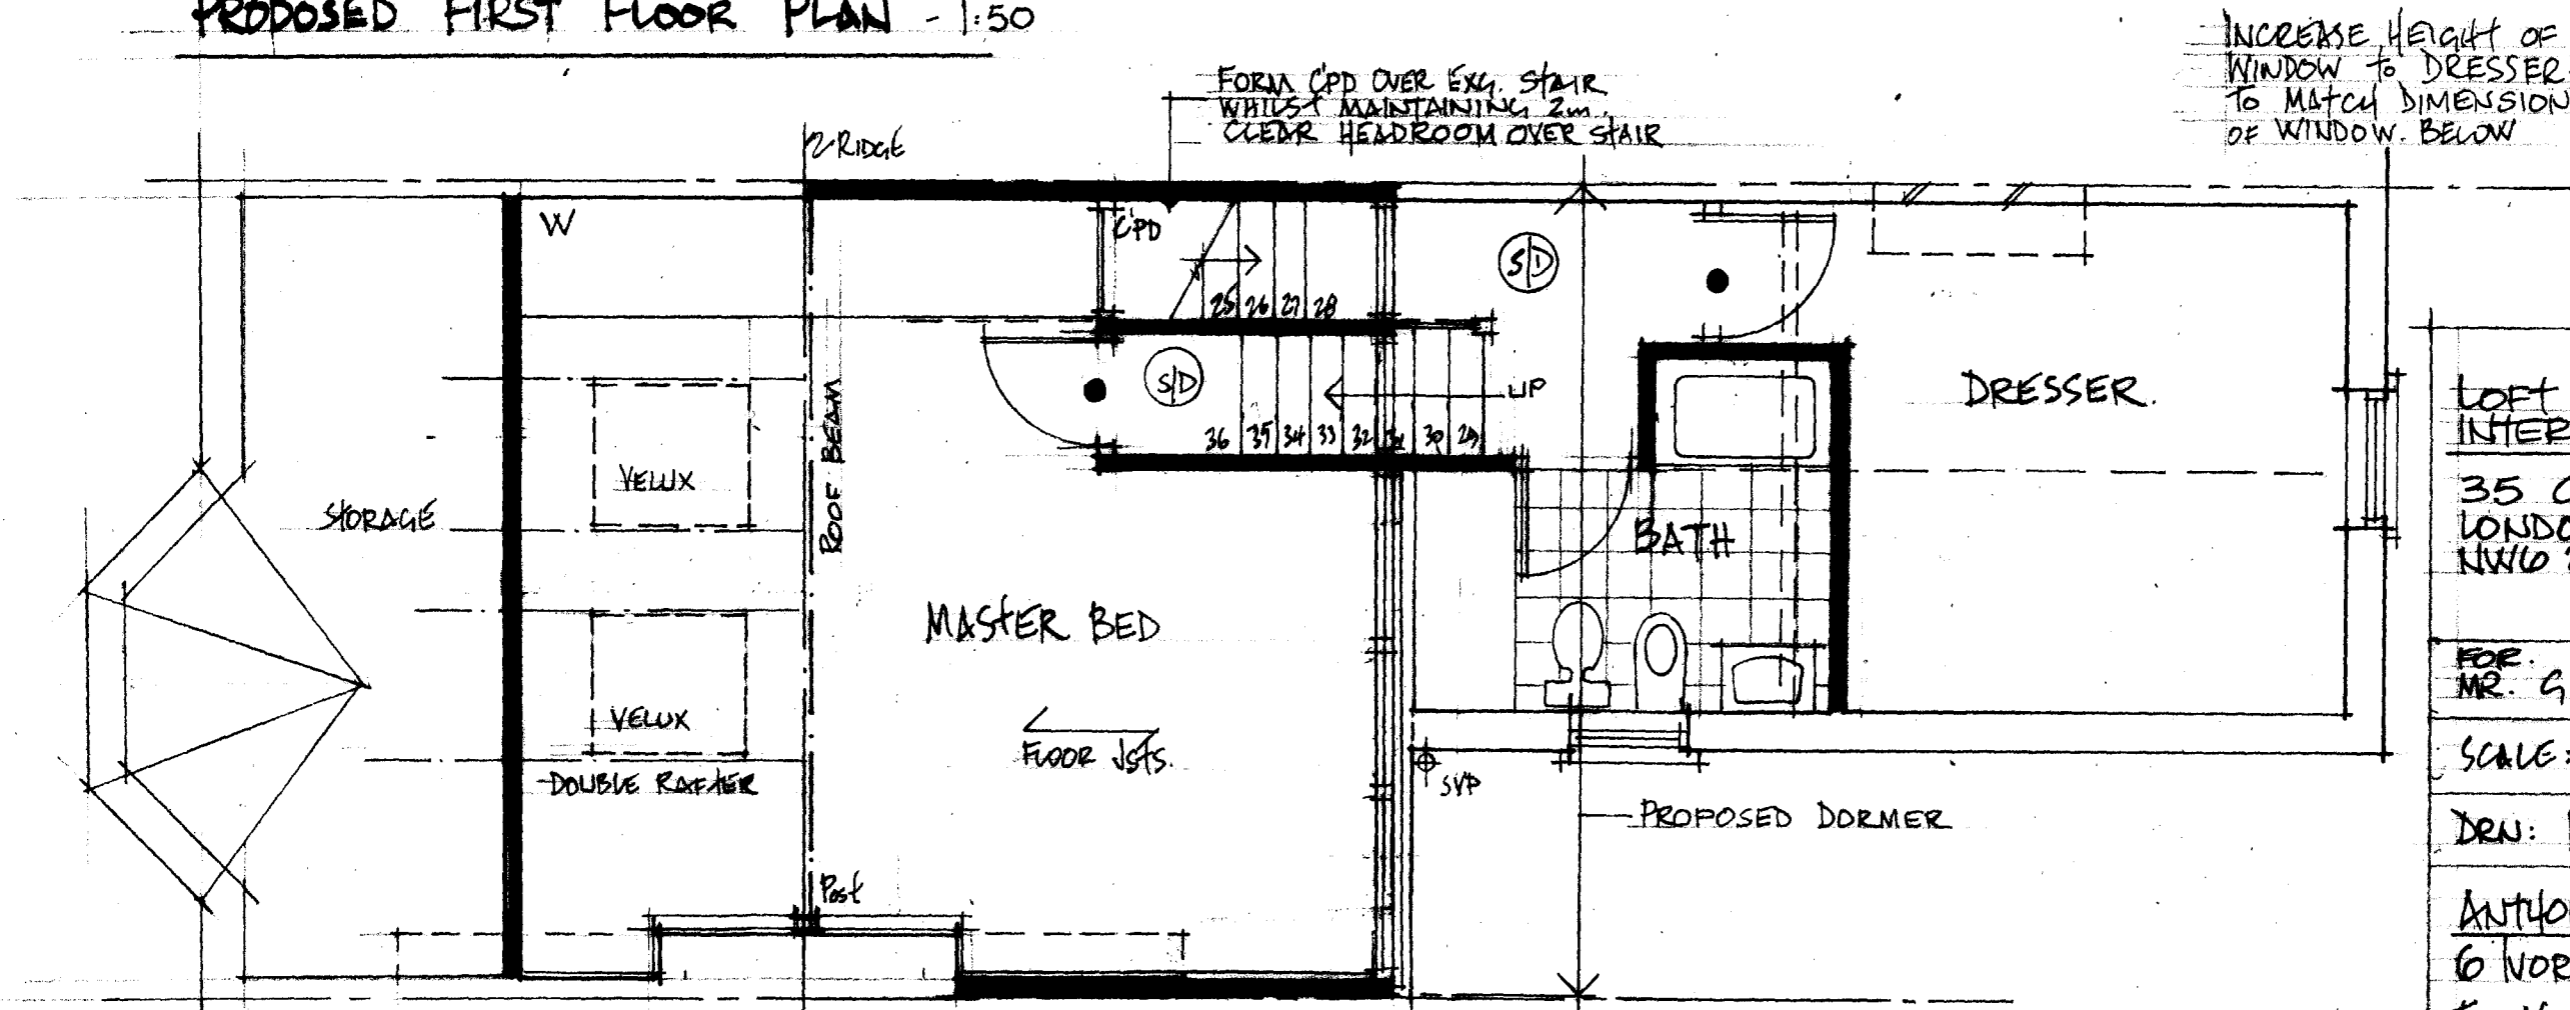

PROPOSED SECOND FLOOR PLAN - 1:50

LOFT CONVERSION + INTERNAL ALTERATIONS.
35 COTLEIGH ROAD
LONDON
NW10 2NN.

FOR MR. G. GREGORY

SCALE: 1:50 JULY 2011

DRW: NB DRG. NO. 0607/3

ANTHONY BYRNE ASSOCS.
6 NOR STREET LONDON NW1 9PL
Tel No. 020 7267 2396