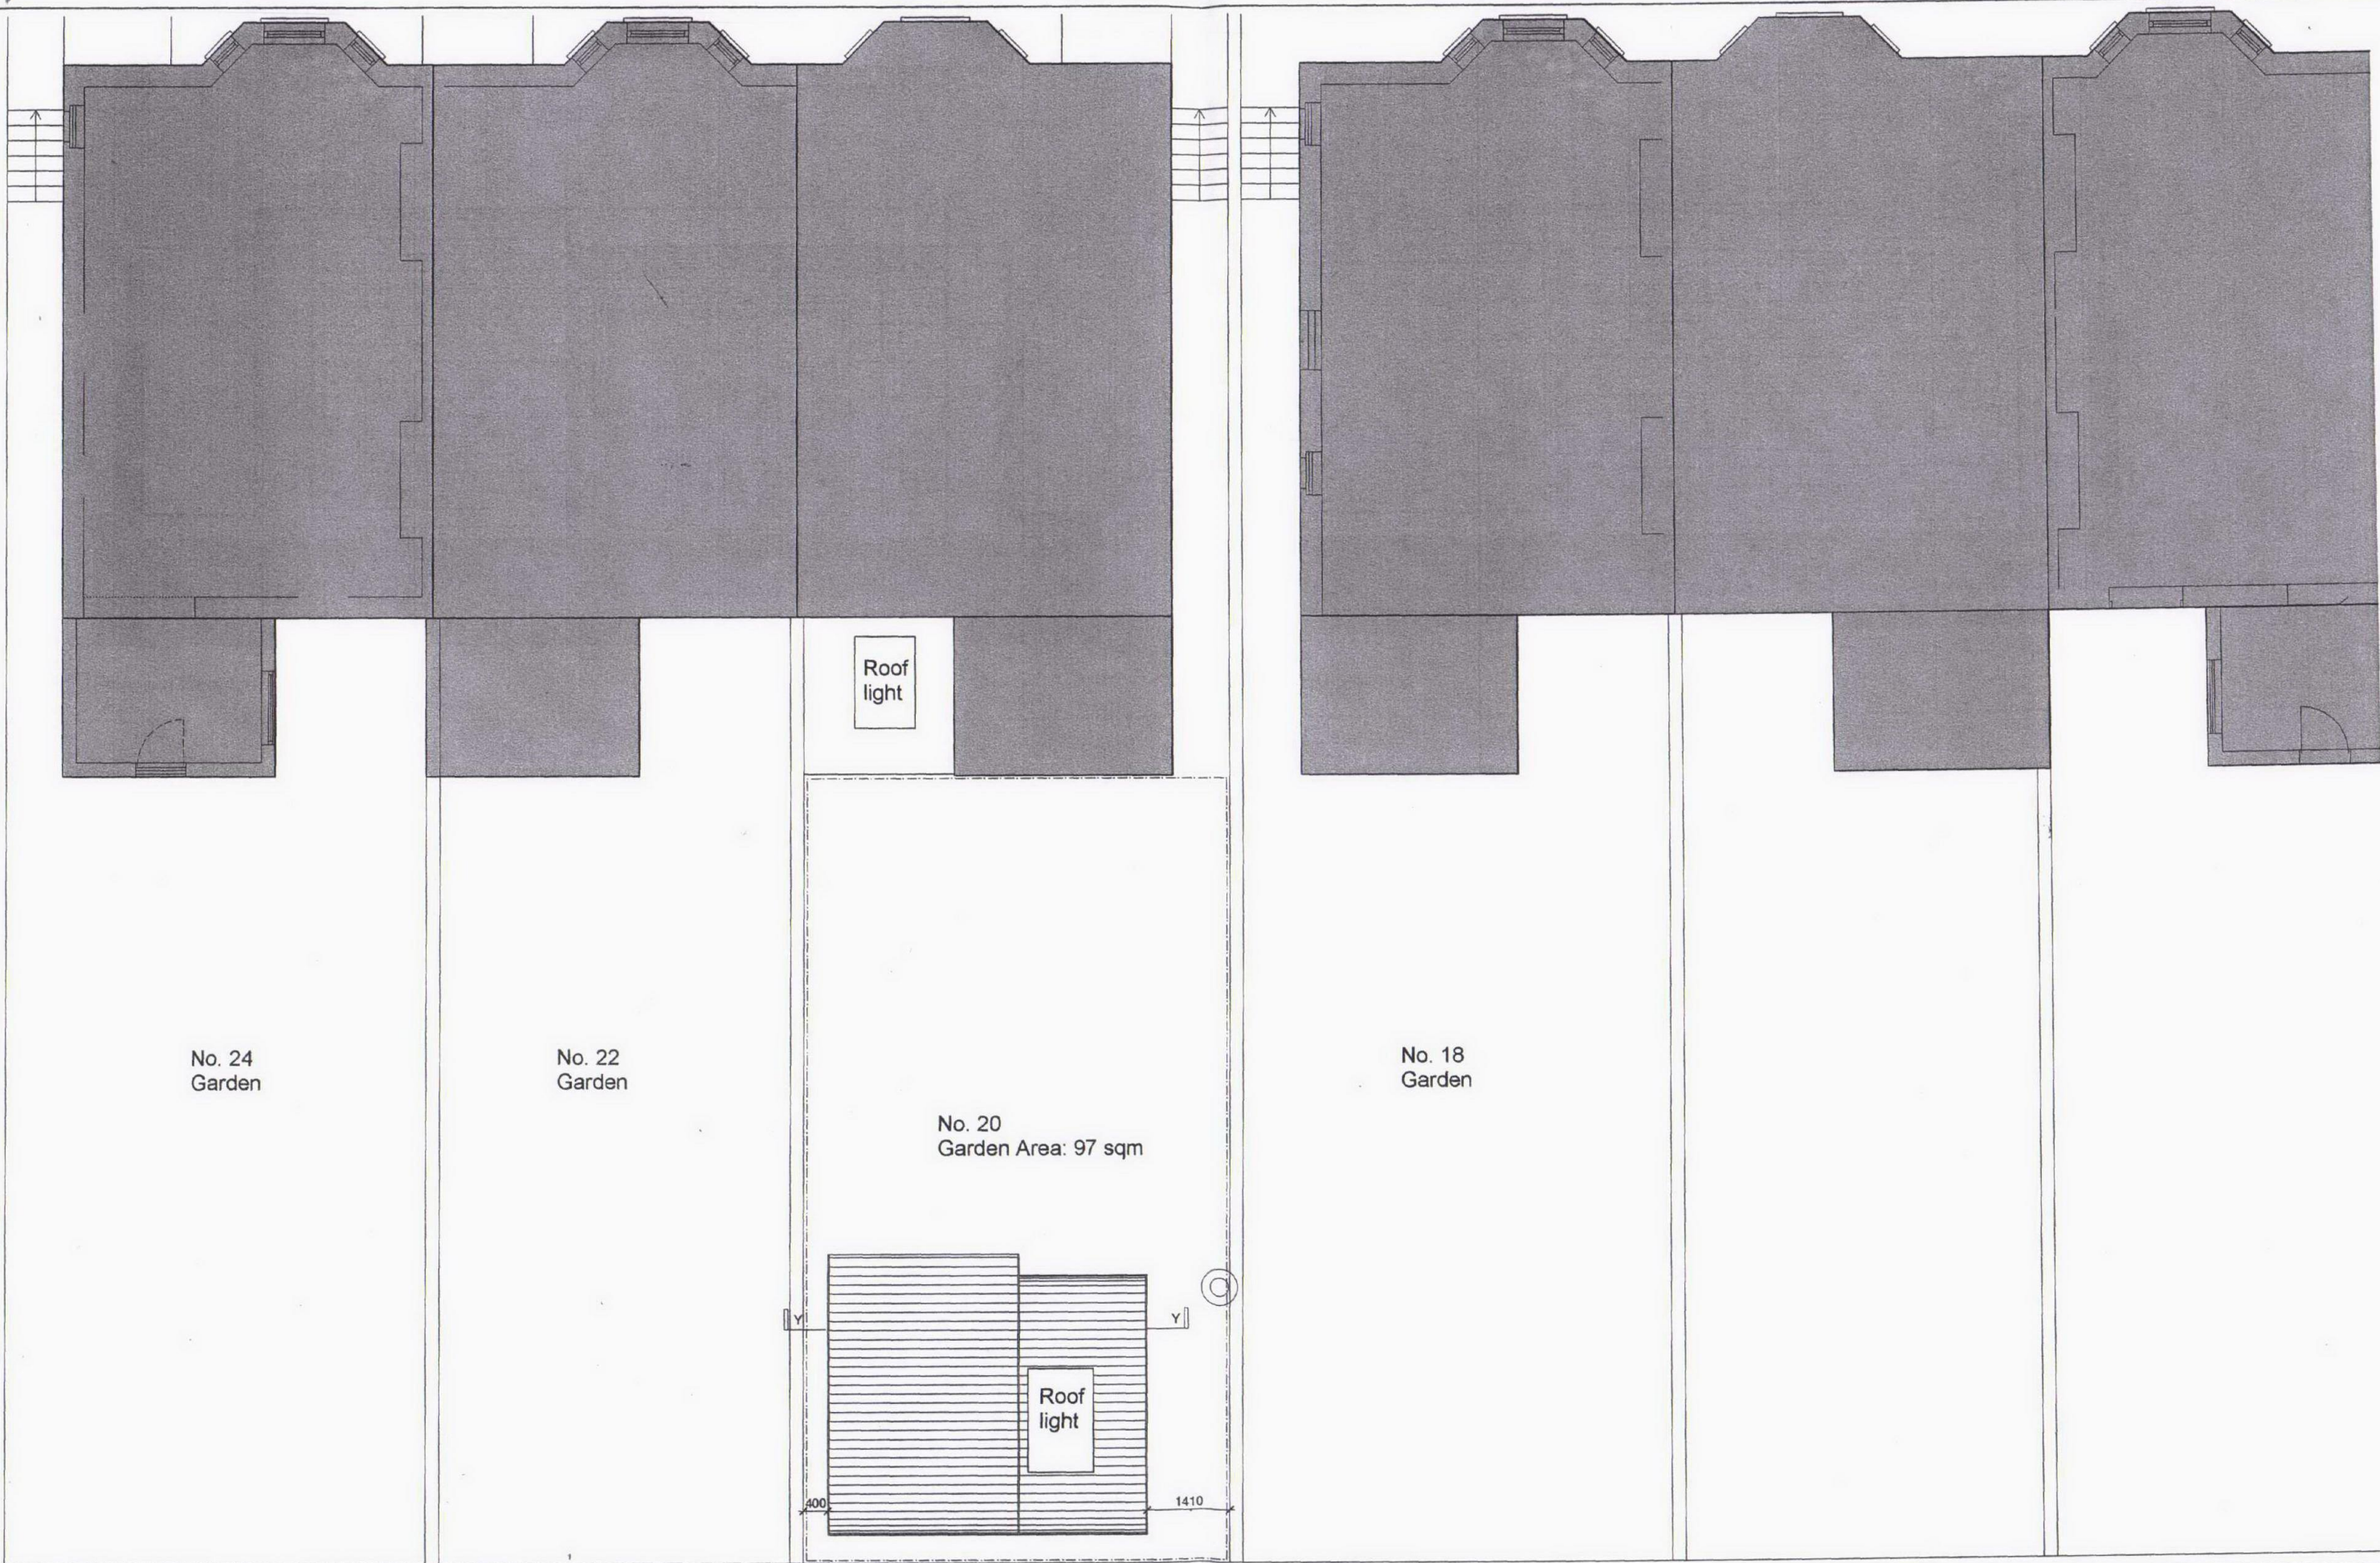


NO	REV	DATE	WILKINSON KING ARCHITECTS + DESIGNERS	JOB	20 Laurier Road
A	Planning	10/10/11	UNIT 6, 106 BURGLEY ROAD WMS 1AL Tel 020 7284 1975 Fax 020 7284 1984	DRWG NO	WK/2000/46
				SCALE	1:100 @ A3
				DATE	10/10/11
				TITLE	Roof Plan - Proposed
					ALL DIMENSIONS TO BE CHECKED ON SITE. THIS DRAWING IS COPY RIGHT

Architectural floor plan of a Garden Shed. The shed is rectangular with a dashed outline indicating a smaller internal area. Dimensions are provided: 4290 (width) and 5220 (depth). The area is labeled "Garden Shed [16.8 sqm]". The plan includes a door on the left side, a window on the right side, and a small rectangular area at the bottom right. The plan is surrounded by a boundary line with dimensions 1410, 5220, and 400. The plan is labeled with "X" and "Y" axes.

Doors
Reconfigured
with small
canopy above

Proposed Plan


Garden Shed moved
600mm towards garden wall
with 22 Laurier Rd.

- Floor level lowered to increase internal ceiling height

Proposed Section Y-Y



NO			REV	DATE	WILKINSON KING ARCHITECTS + DESIGNERS UNIT 6, 106 BURNLEY ROAD HWY 1AL Tel 020 7284 1875 Fax 020 7284 1984	JOB 20 Laurier Road						
A			Planning	10/10/11		DRWG NO	WK/2000/480	SCALE	1:50 @ A3	DATE	10/10/11	
						TITLE Studio/Shed Proposed Plan & Sections						
											ALL DIMENSIONS TO BE CHECKED ON SITE. THIS DRAWING IS COPY RIGHT	

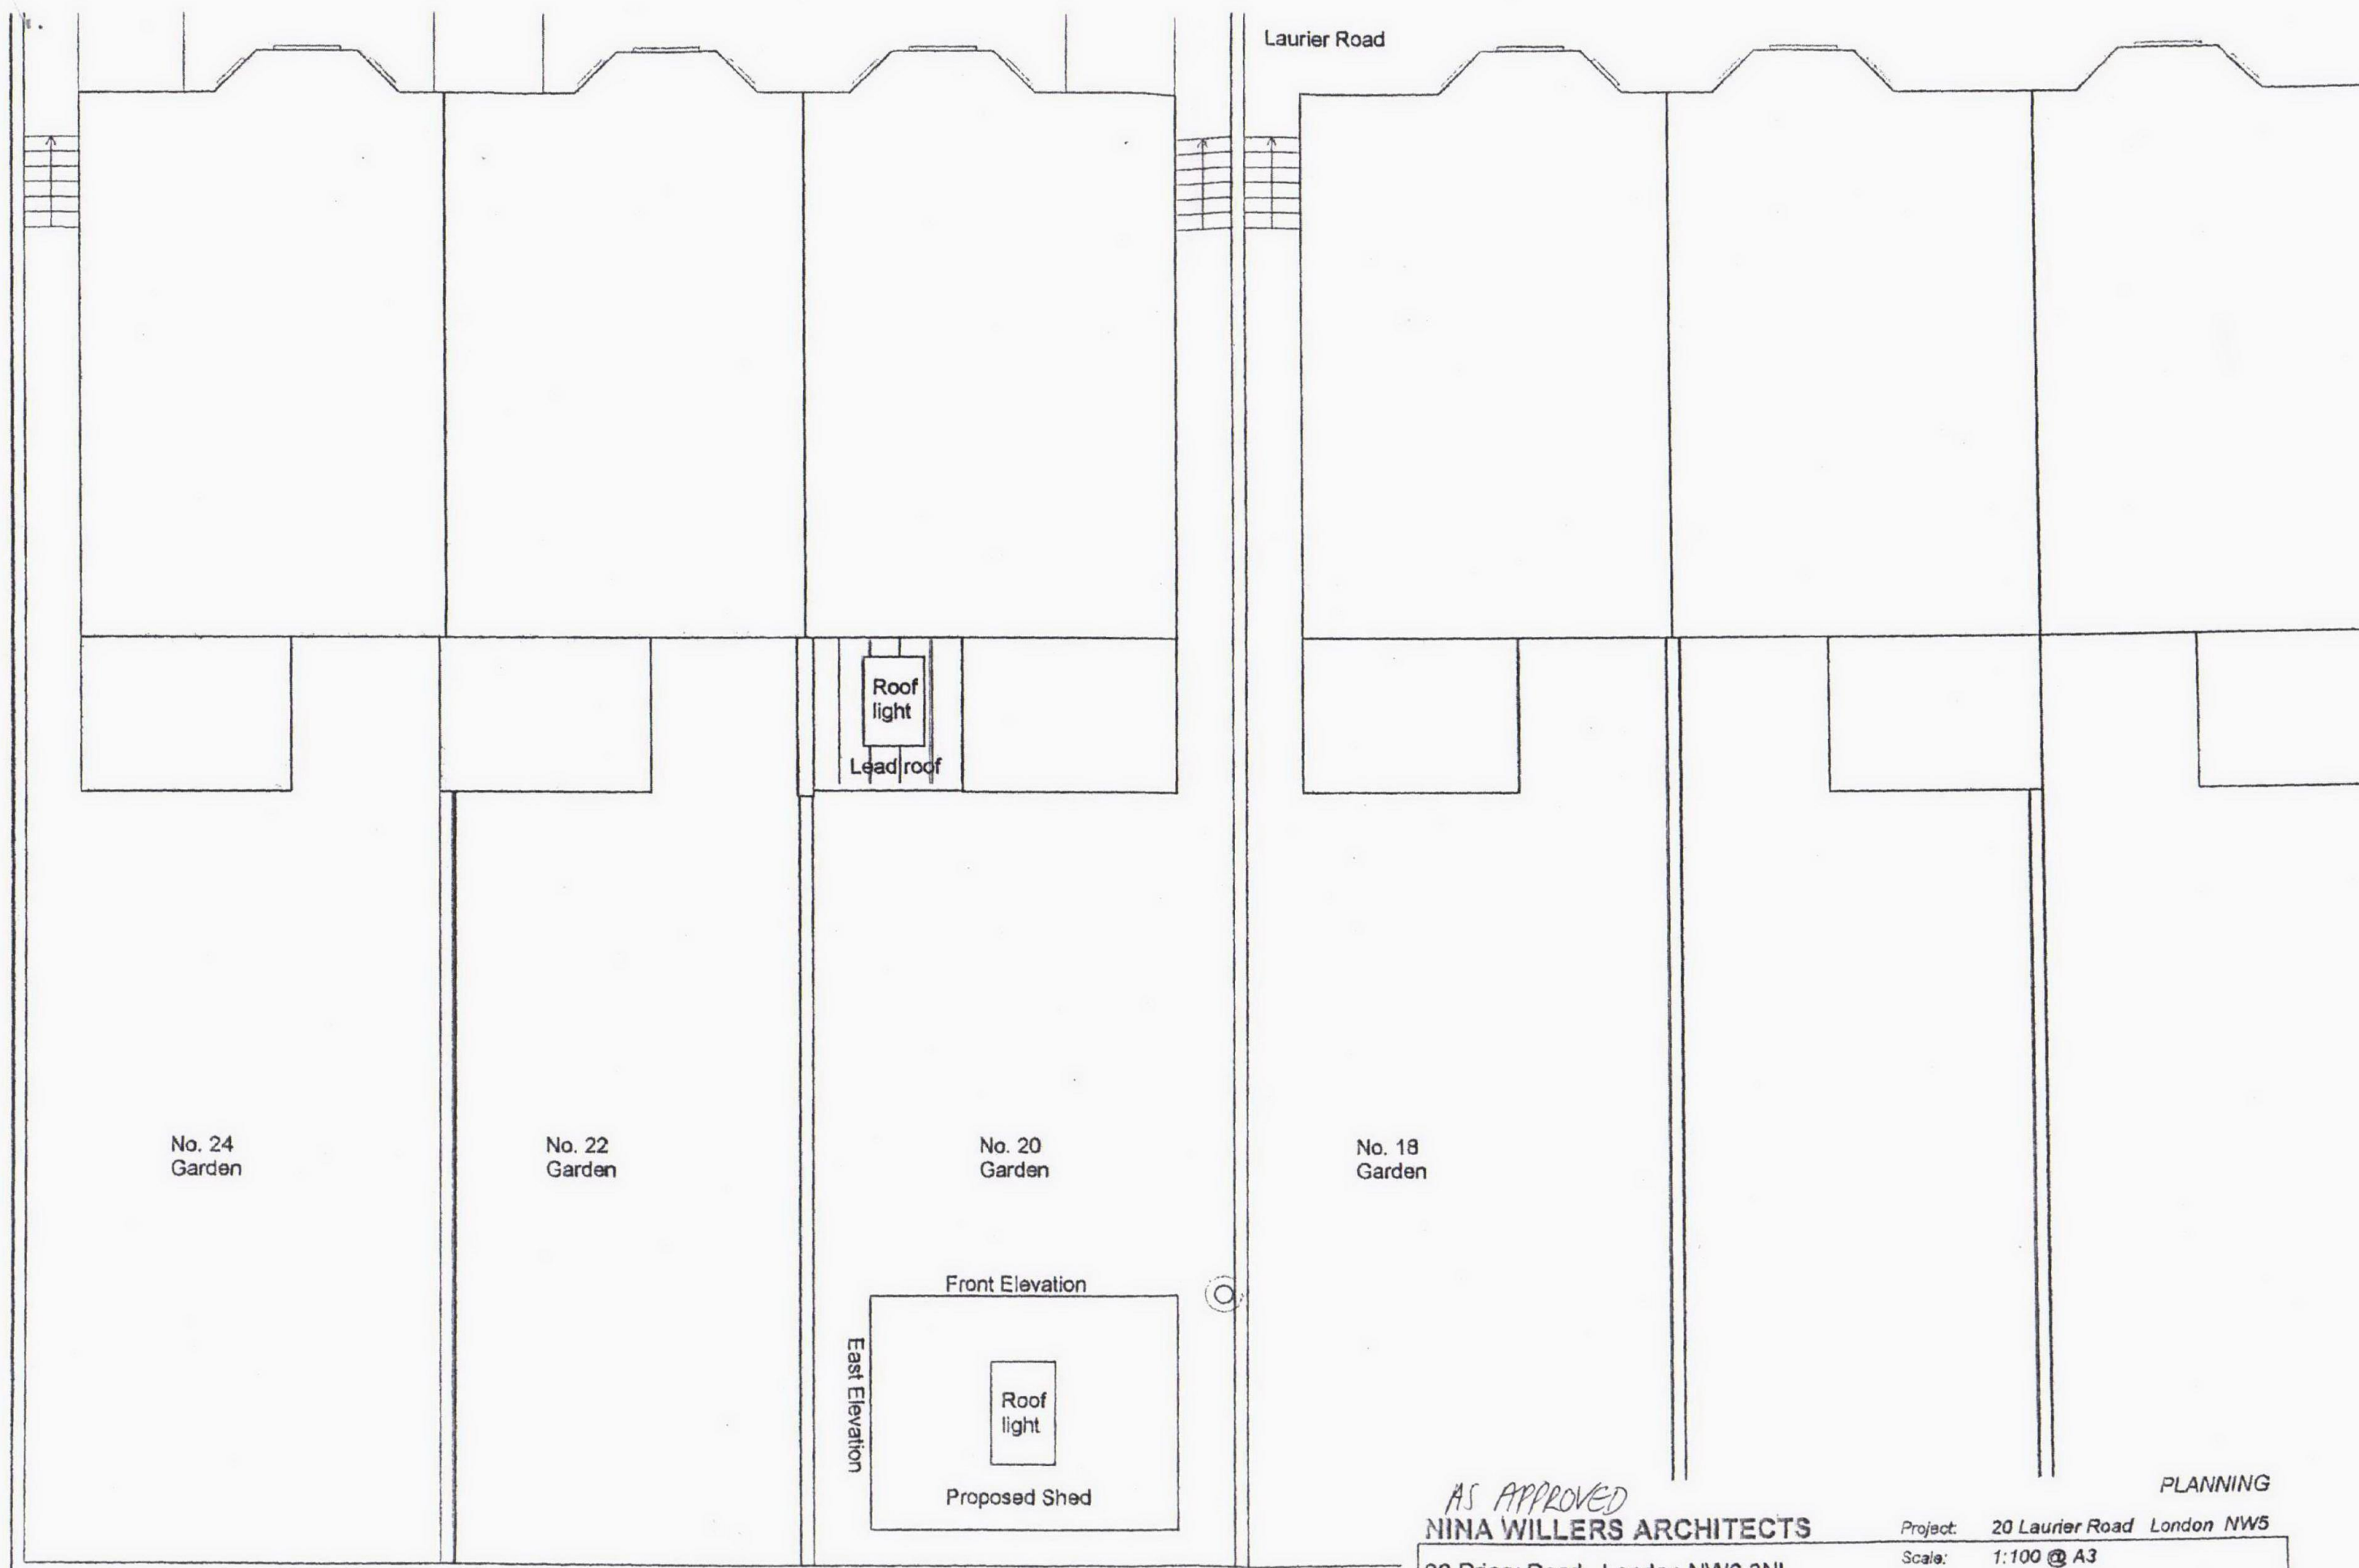


AS APPROVED
NINA WILLERS ARCHITECTS


99 Priory Road London NW6 3NL
 info@ninawillersarchitects.com
 T: +44(0)7944 662048

PLANNING


Project: 20 Laurier Road London NW5
 Scale: 1:100 @ A3
 Date: August 2010
 Revision:
 Drawing: Proposed Roof Plan LAU-13
 Do not scale this drawing. All Dimensions to be confirmed on site

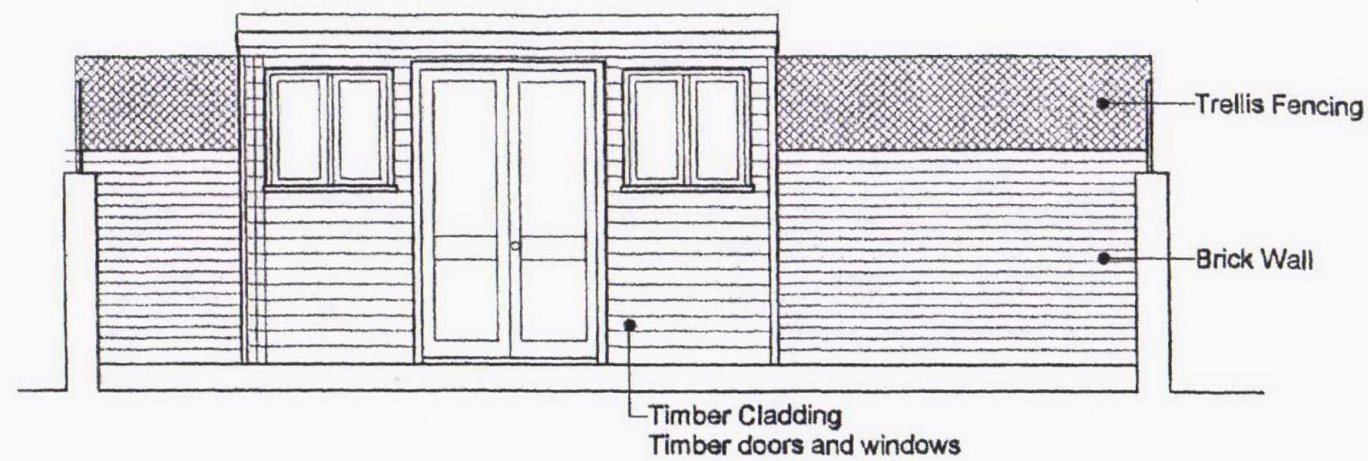


Existing Front Elevation

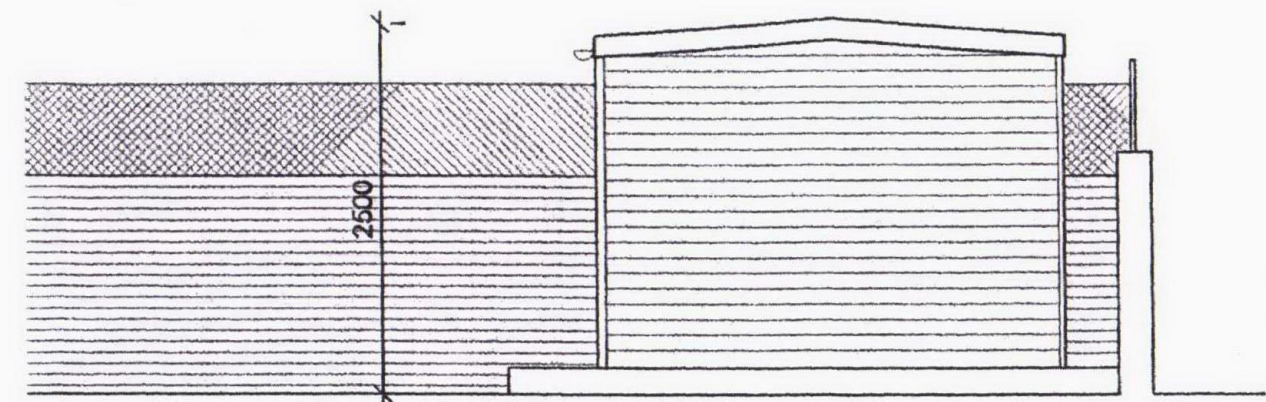

Existing East Elevation

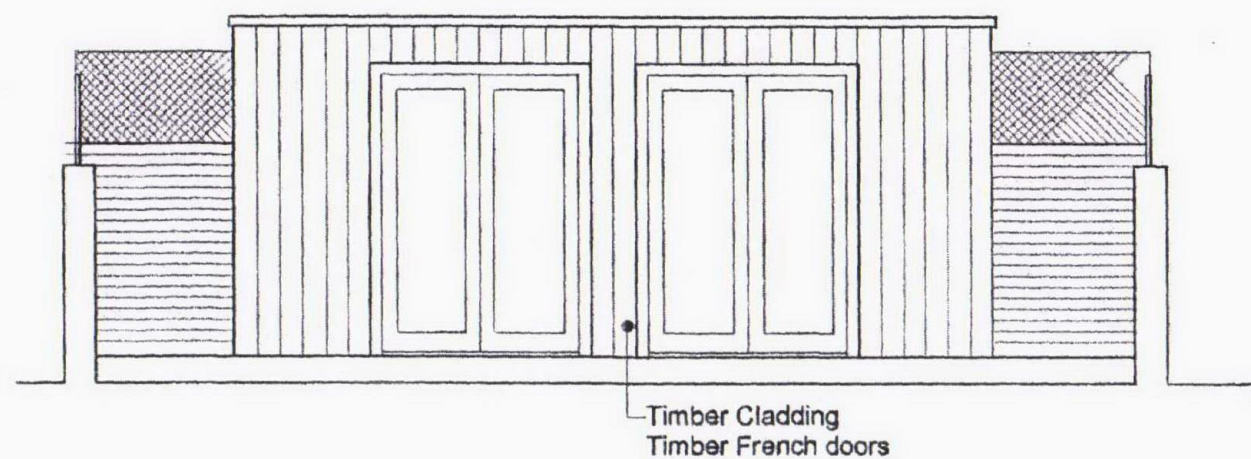

Proposed Front Elevation

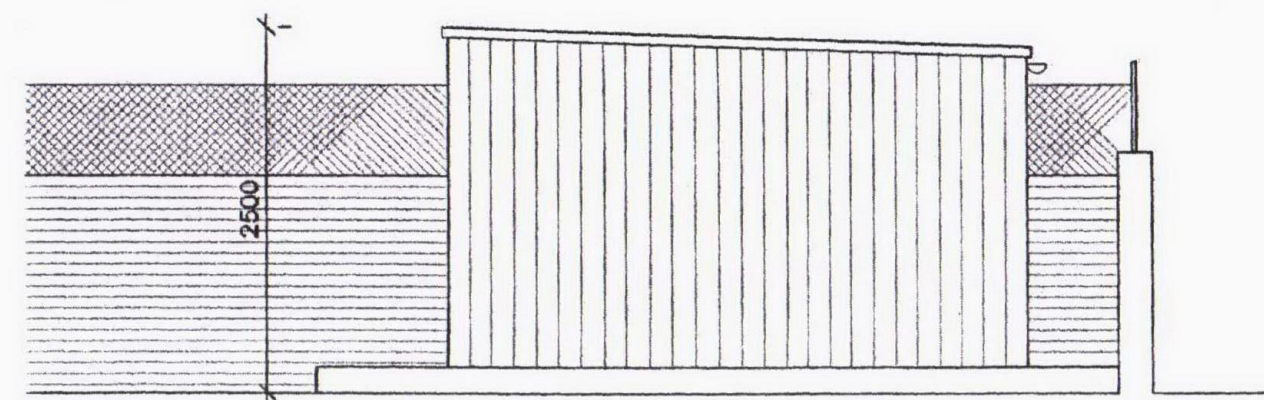

Proposed East Elevation

AS APPROVED
NINA WILLERS ARCHITECTS

99 Priory Road London NW6 3NL
 info@ninawillersarchitects.com
 T: +44(0)7944 662048

PLANNING

Project: 20 Laurier Road London NW5

Scale: 1:50 @ A3

Date: August 2010

Revision:

Drawing: Garden Shed extg&prop LAU-14

Do not scale this drawing. All Dimensions to be confirmed on site