


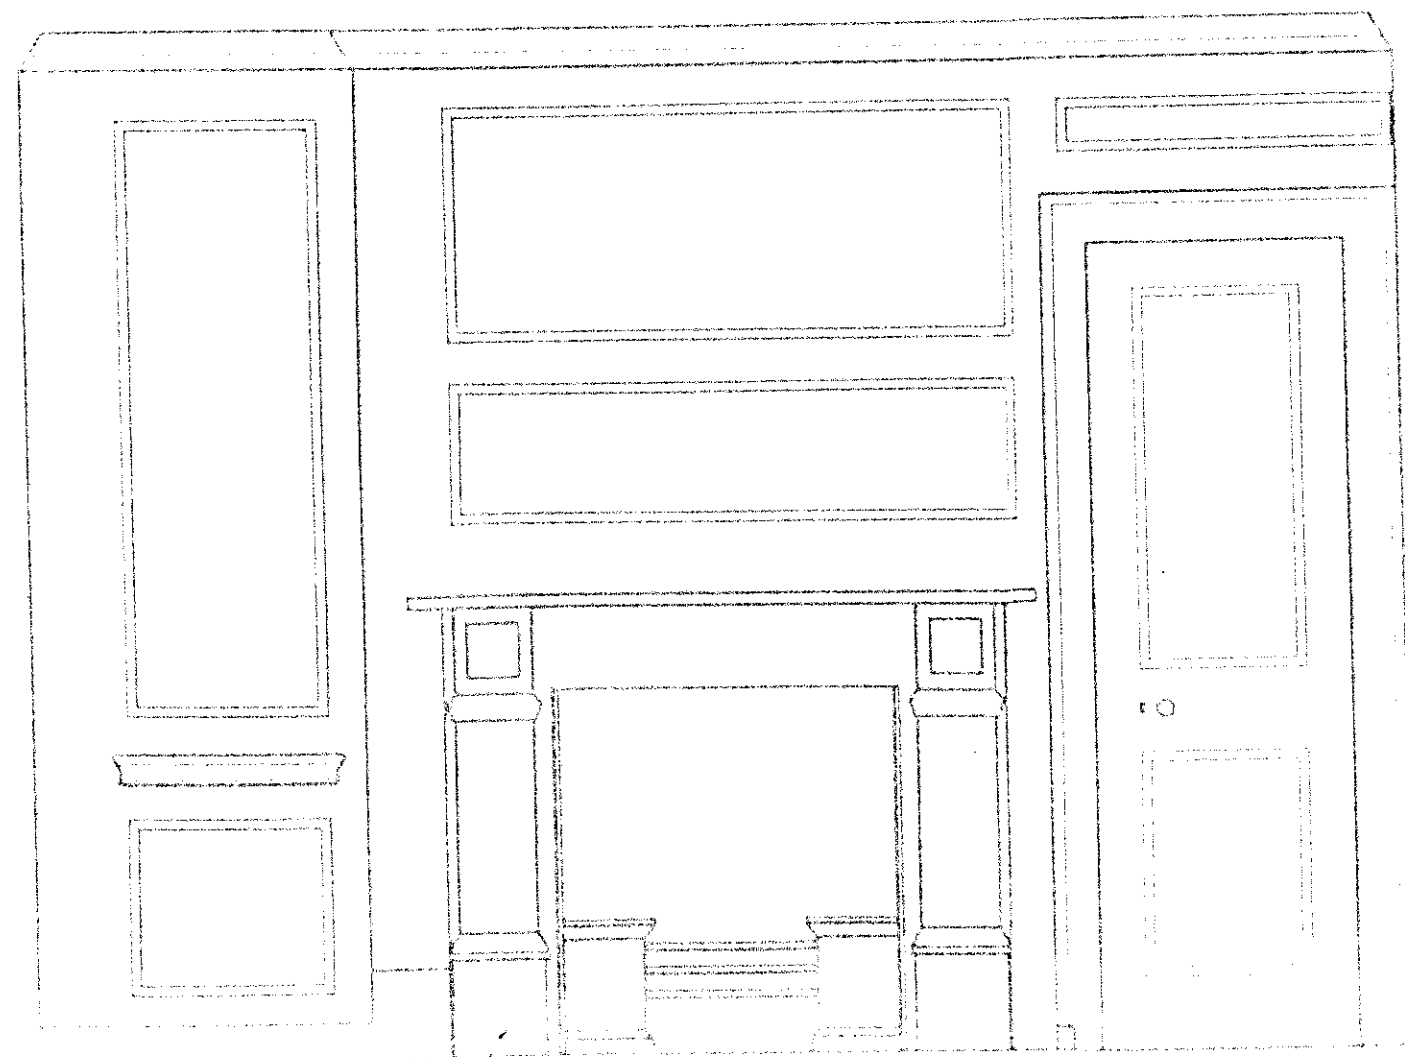


WEST ELEVATION
AS EXISTING

REMOVE EXISTING FIREPLACE
CAREFULLY REMOVE EXISTING PANELLING
OVER CHIMNEY BREAST
FIT NEW STEEL LINTEL
REINSTATE PANELLING
FORM NEW SIP PANEL AT A.B.C.D TO MATCH EXISTING DETAIL

EXISTING PANEL
RESTORED
NEW SHELF


FREE STANDING
REFRIGERATOR
IN EXISTING
CHIMNEY ABOVE

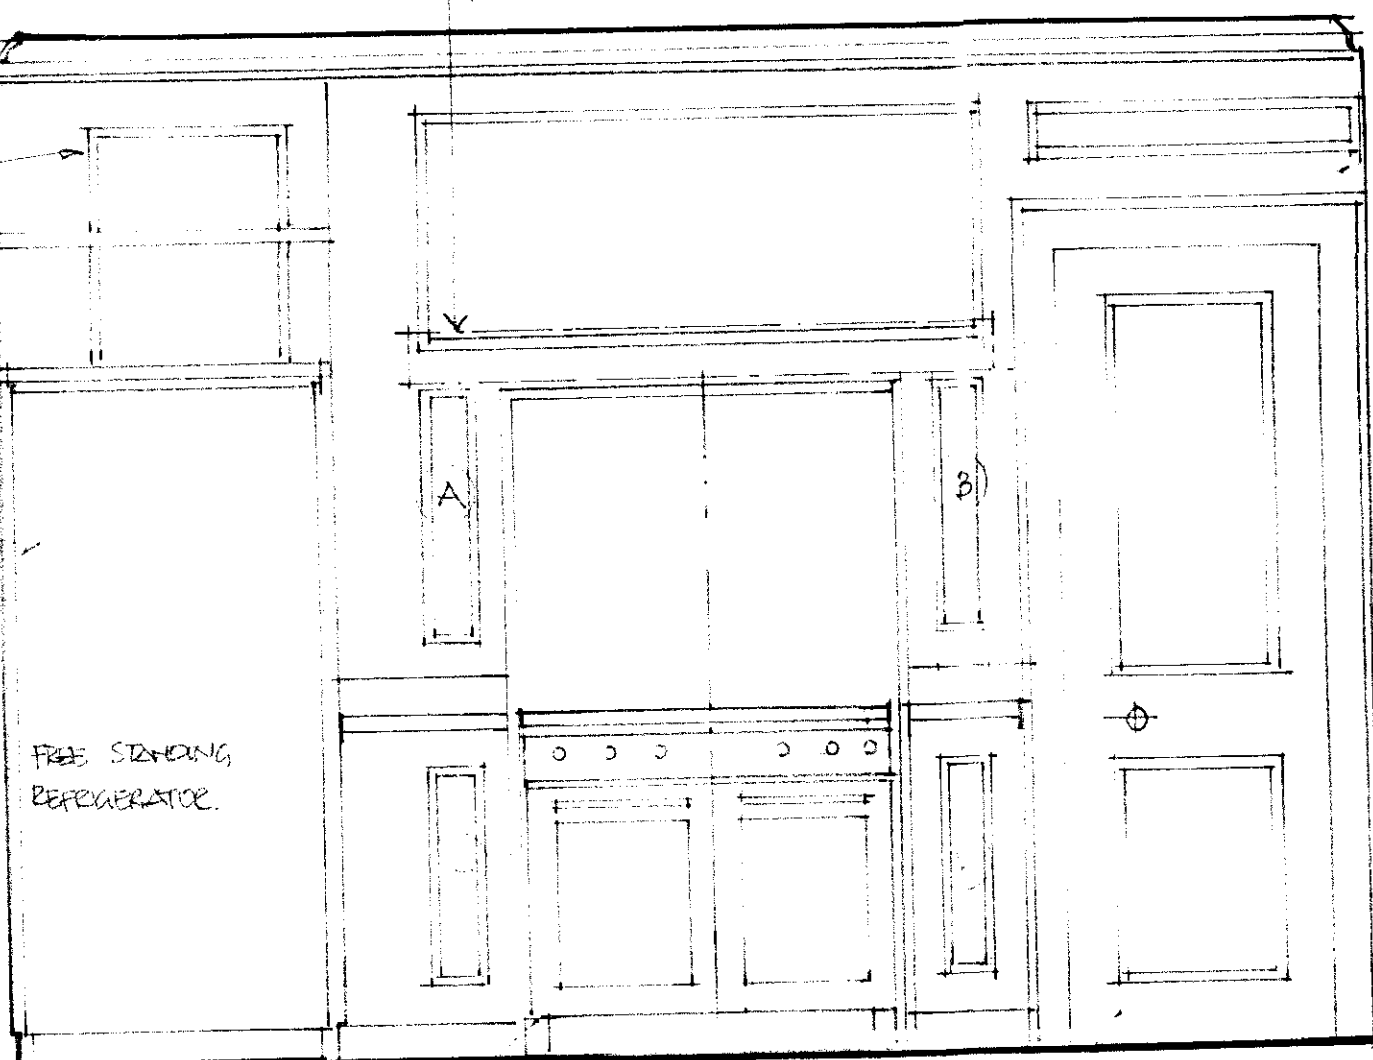

PROPOSED WEST
ELEVATION

NEW FREE STANDING STONE
IN CHIMNEY ABOVE


FIT NEW SHELVES
IN EXISTING CUPBOARD

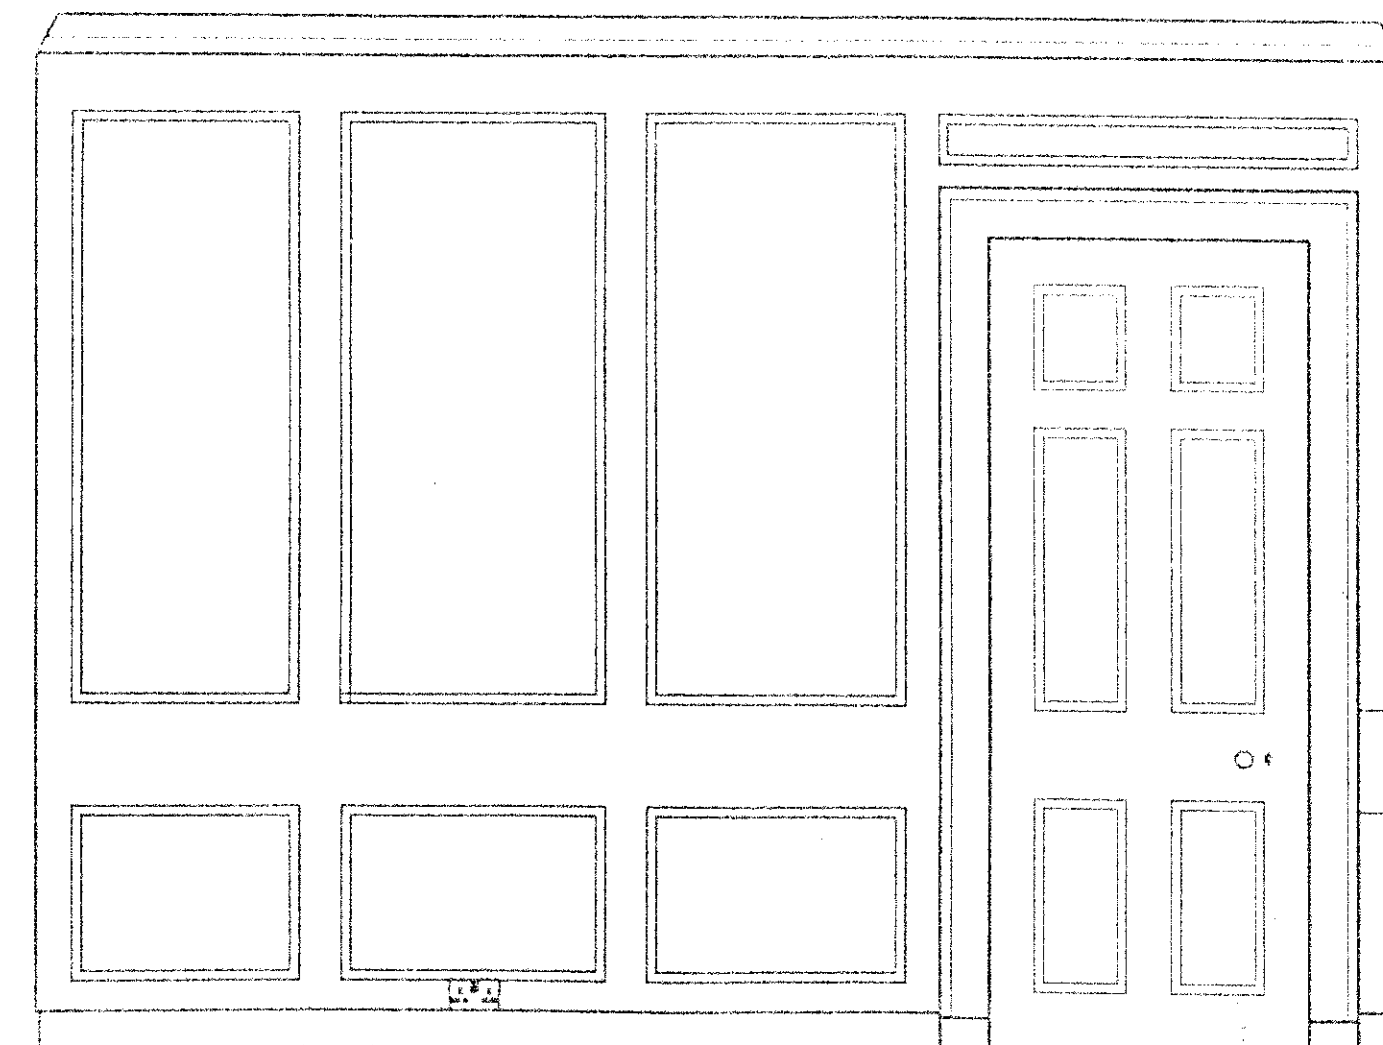

EAST ELEVATION AS EXISTING 1:20

BESPOKE
KITCHEN DRESSER UNIT TO BE
LOCATED IN FRONT OF EXISTING
PANELLING

PANELLING & DOOR TO BE
RESTORED

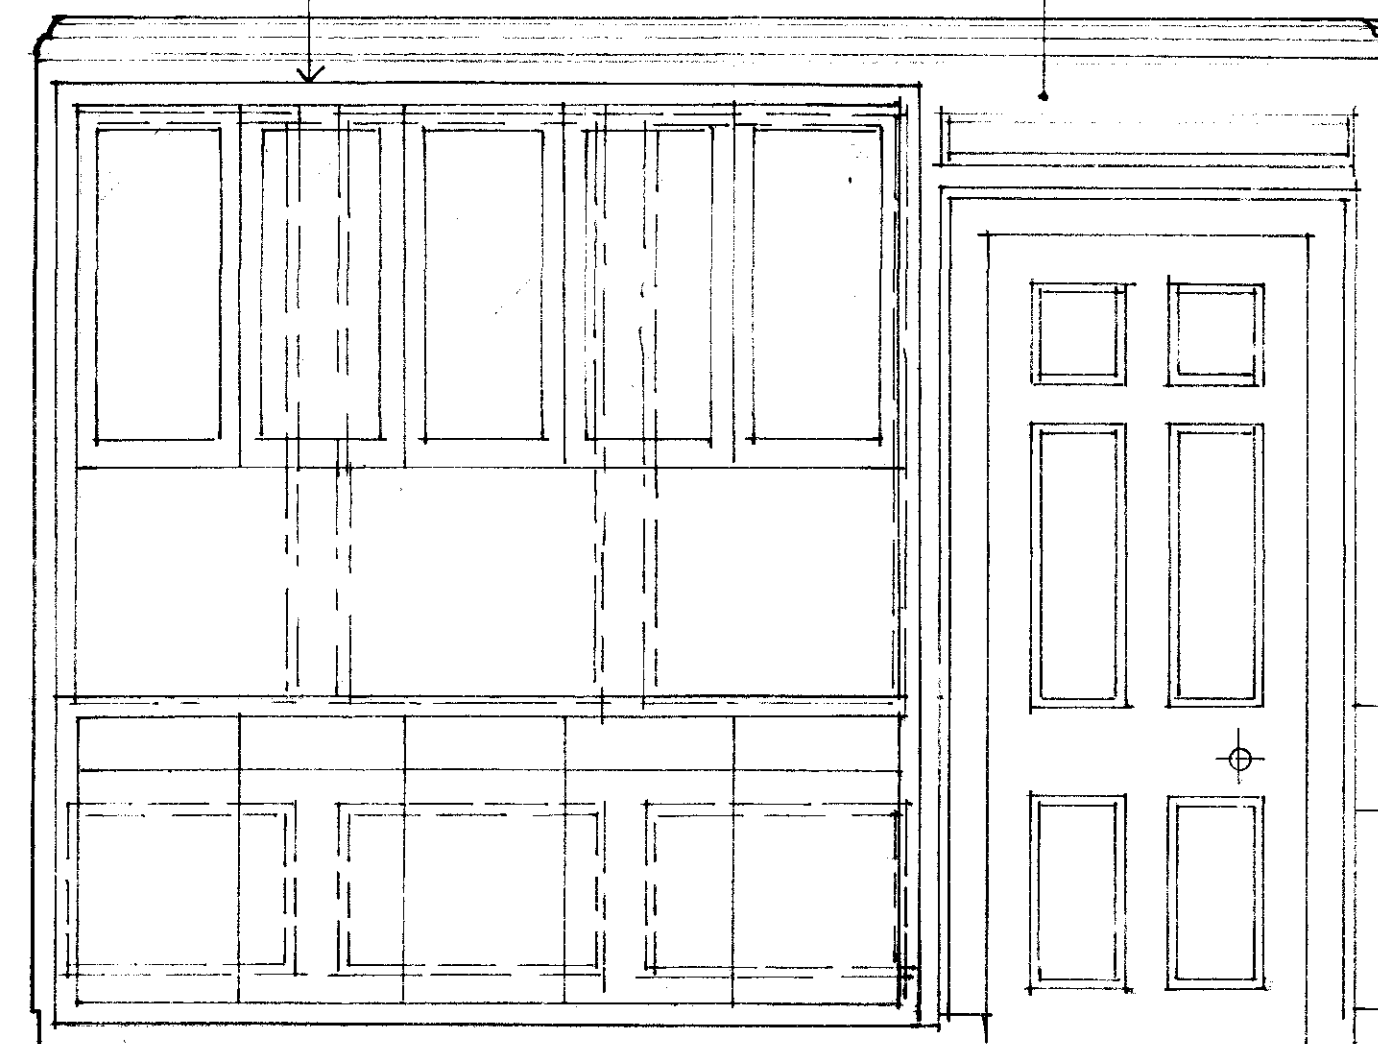

PROPOSED EAST ELEVATION

RECEIVED
20 OCT 2011

Lincoln Campbell Quinn Associates Ltd.
Architecture & Conservation.
4 Ella Mews, Cressy Road
London NW3 2NH
Tel: +44 (0)20 7485 7442
Fax: +44(0)20 7267 9779
e-mail: mail@lincolncampbell.com

Project:
16 CHURCH ROW

Drawing:
EXISTING & PROPOSED
ELEVATIONS TO KITCHEN C.05

Scale	Drawn	Checked	Date
1:20			
Job No	Org No	Rev	
980	17		