


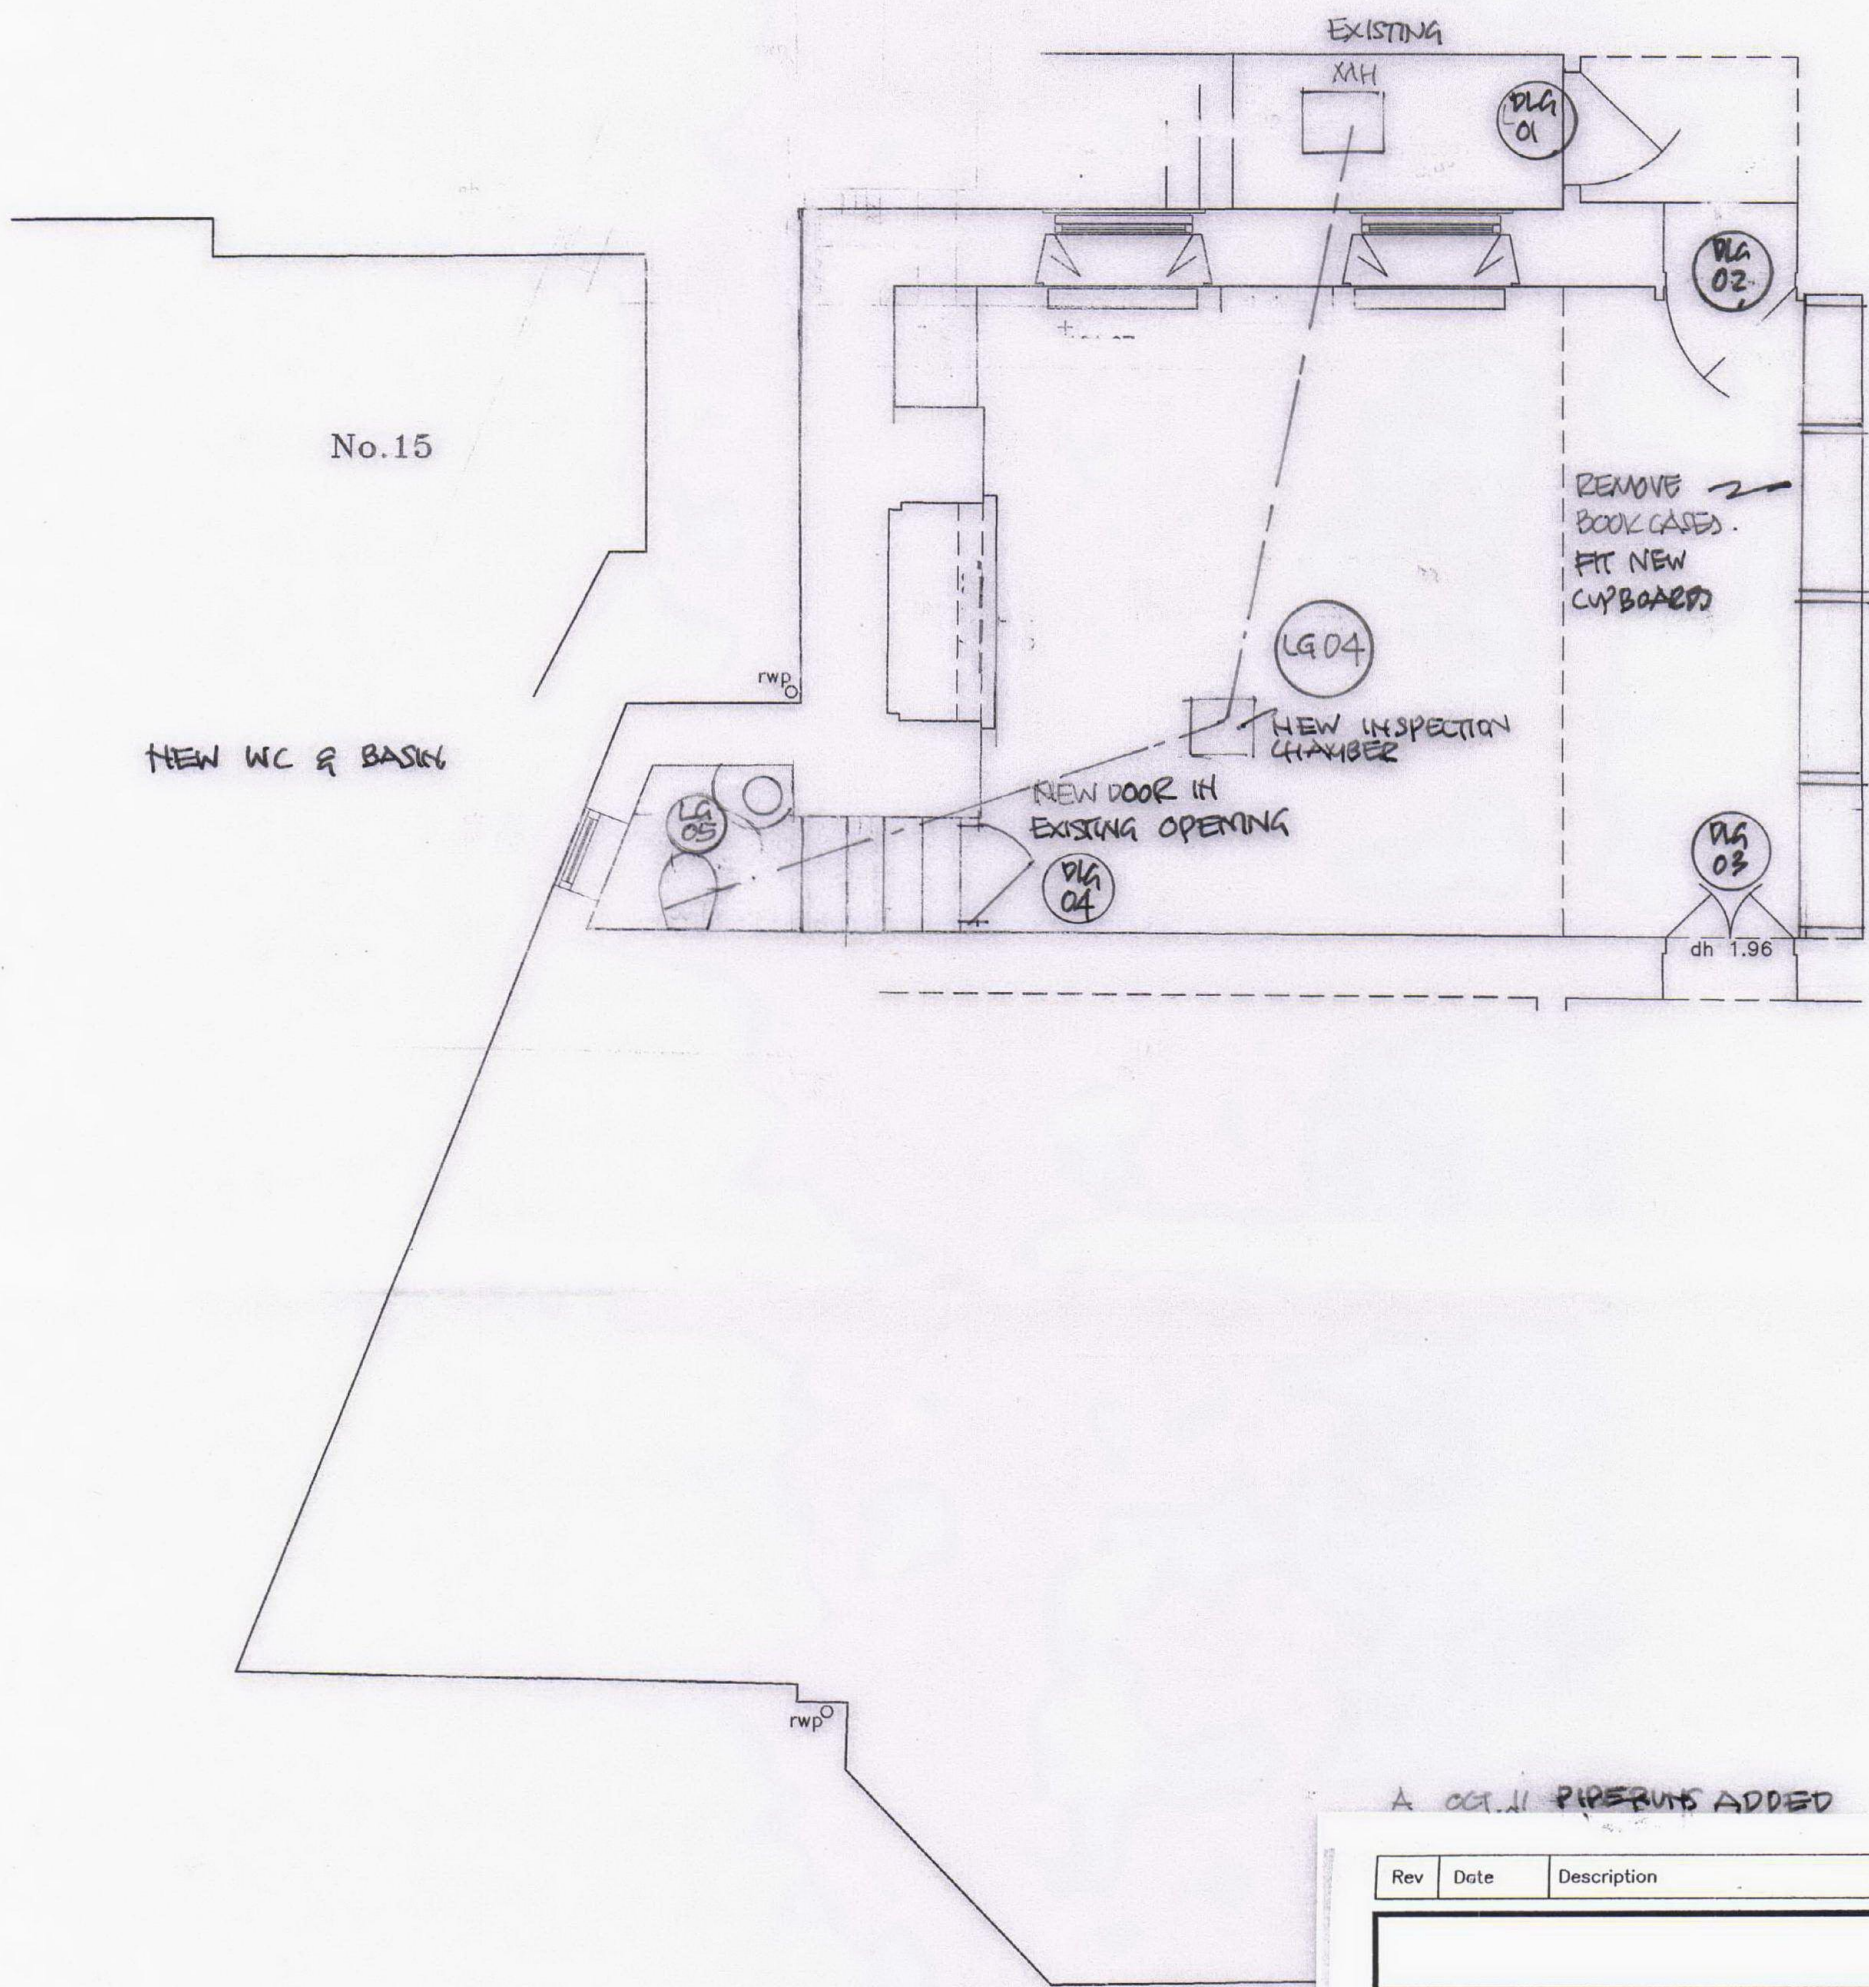

LOWER GROUND FLOOR PLAN

RECEIVED
20 OCT 2011

A OCT 11 PIPERUN ADD'D

Rev	Date	Description	Dm.	Chk'd
-----	------	-------------	-----	-------

Lincoln Campbell Quinn Associates Ltd.
Architecture & Conservation.

4 Ella Mews, Cressy Road
London NW3 2NH
Tel. +44 (0)20 7485 7442
Fax: +44(0)20 7267 9779
e-mail: mail@lincolncampbell.com

Project:-

16 CHURCH ROW

Drawing:-

PROPOSED ALTERATIONS
LOWER GROUND FLOOR PLAN

Scale	Drawn	Checked	Date
1:50			SEPT. 11

Job No	Drp No	Rev
980	02	A