


No.15

No.17

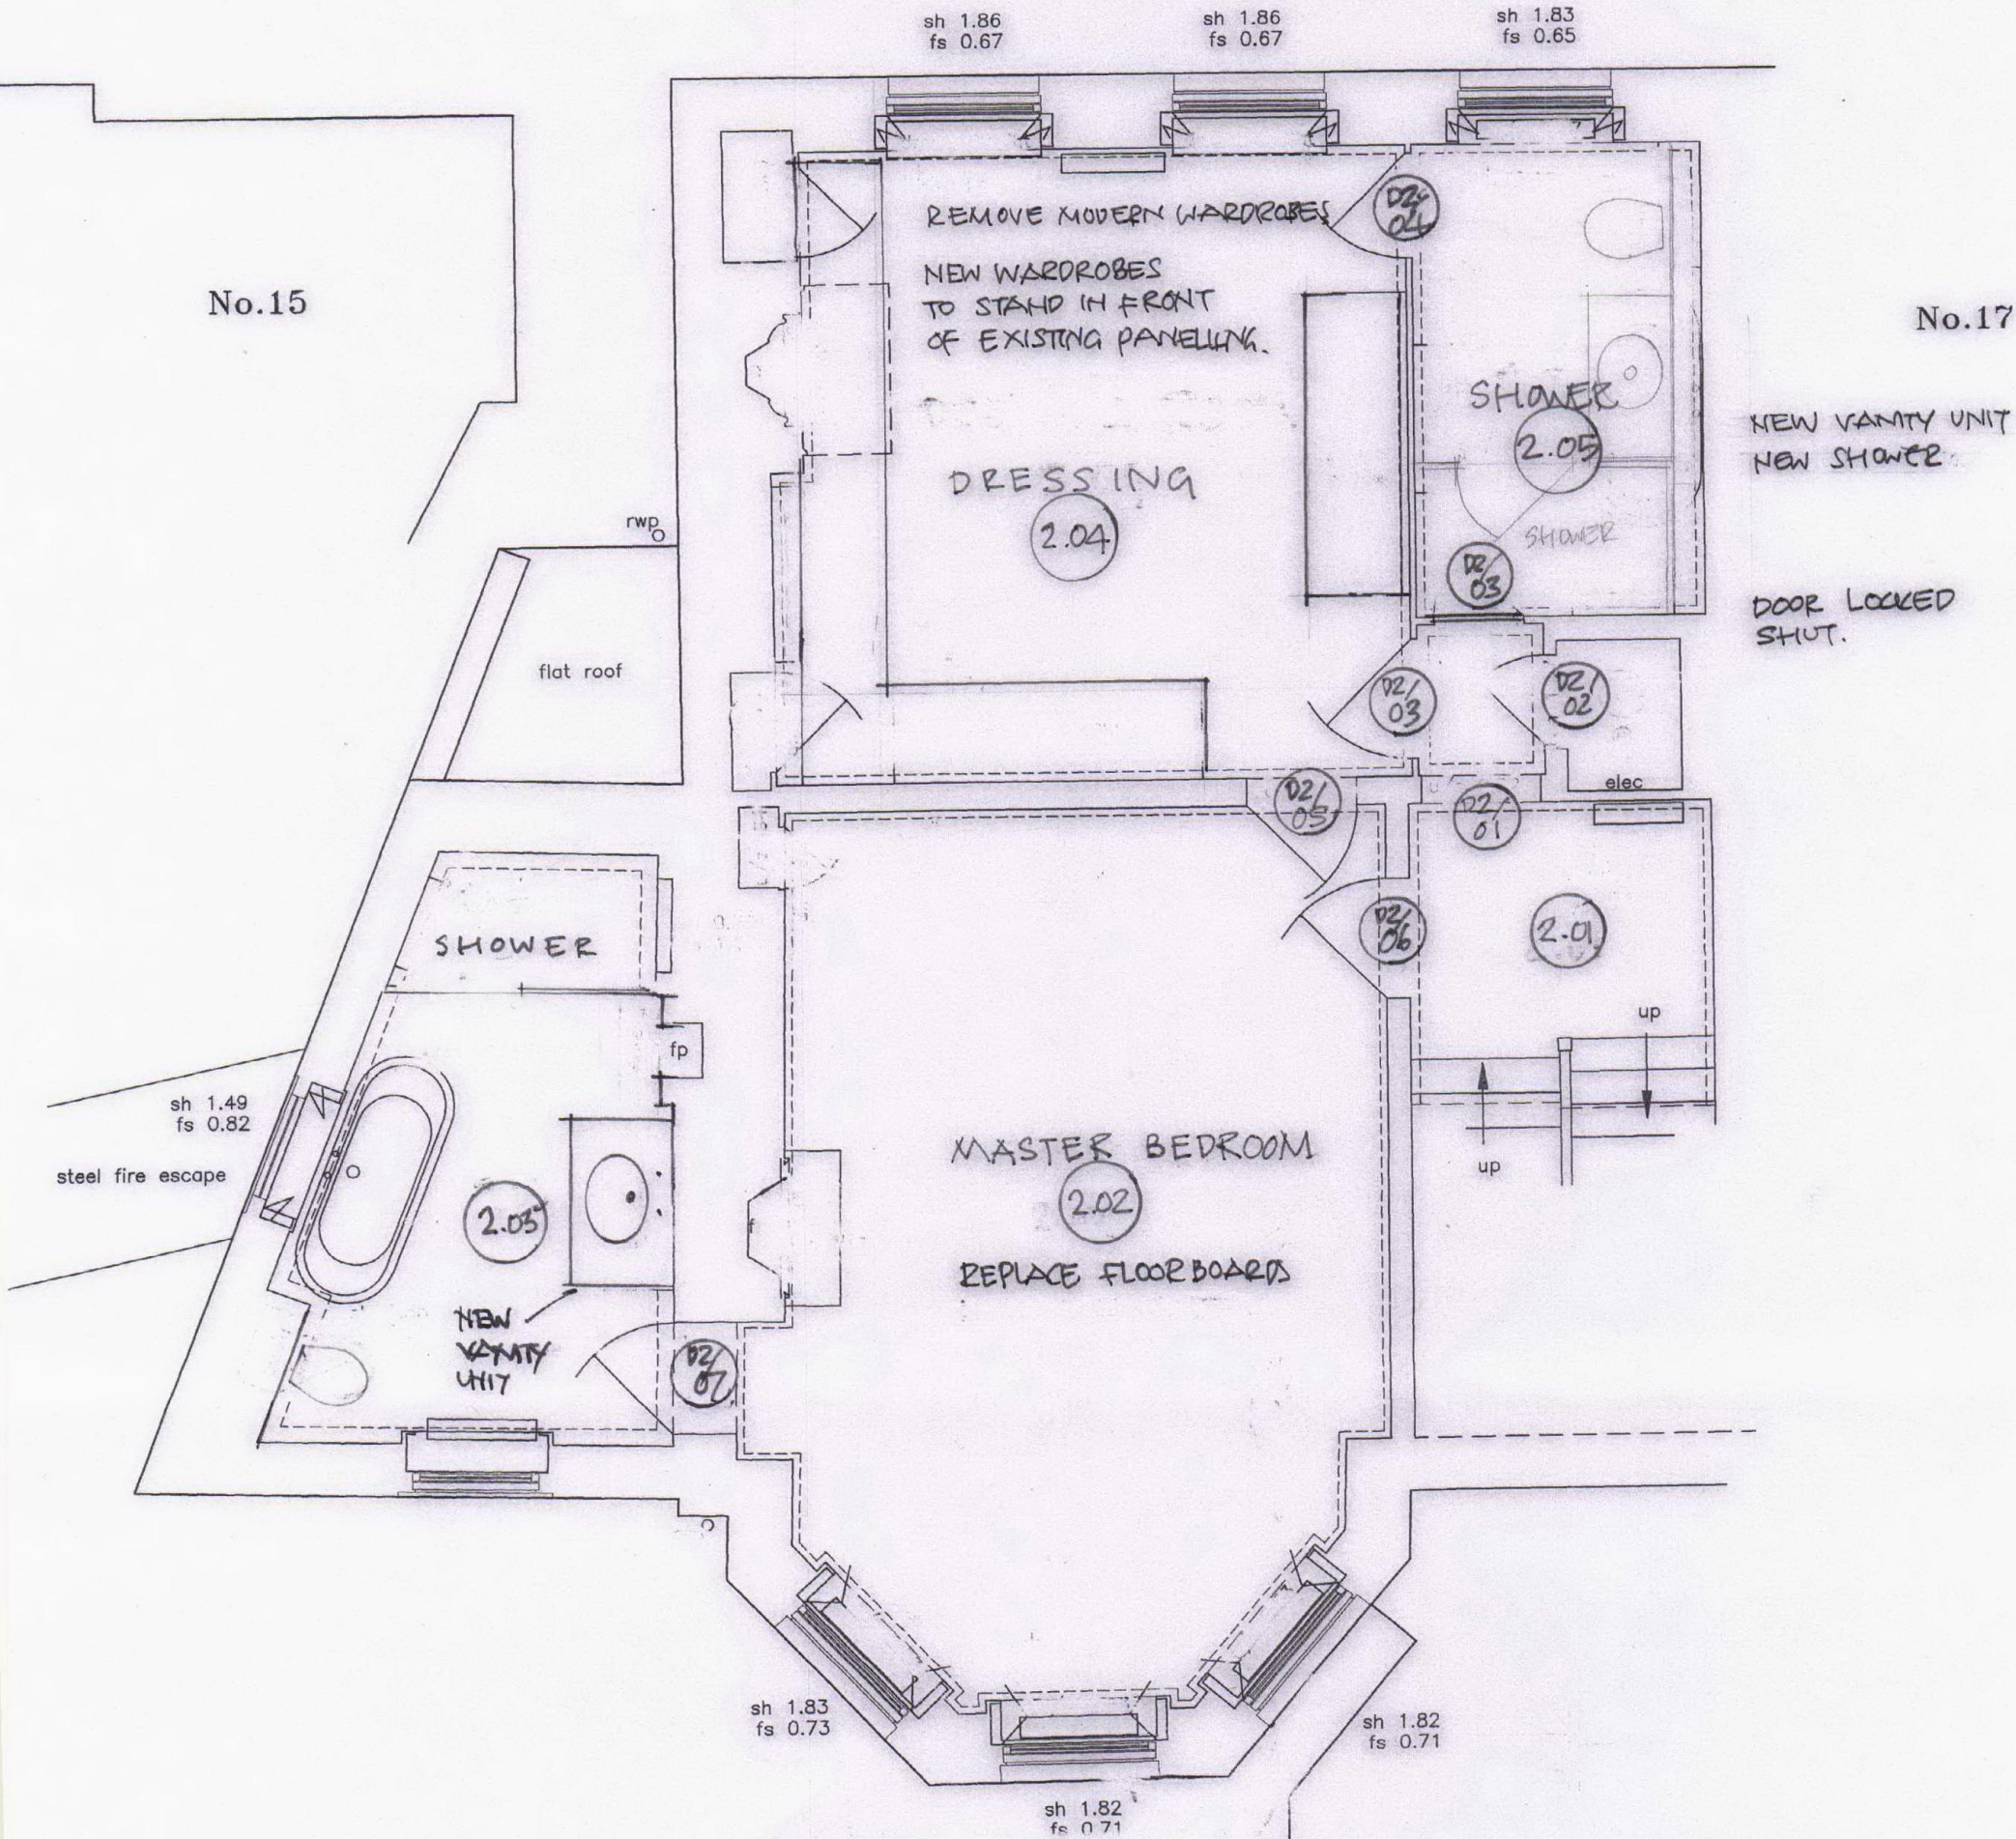

SECOND FLOOR PLAN

REC
20 OCT 2011

Rev	Date	Description	Dm.	Chk'd
-----	------	-------------	-----	-------

Lincoln Campbell Quinn Associates Ltd.
Architecture & Conservation.

4 Ella Mews, Cressy Road
London NW3 2NH
Tel: +44 (0)20 7485 7442
Fax: +44(0)20 7267 9779
e-mail: mail@lincolnandcampbell.com

Project:-
16 CHURCH ROW

Drawing:-
**PROPOSED ALTERATIONS
SECOND FLOOR**

Scale	Drawn	Checked	Date
1:50			SEP. 11

Job No	Drg No	Rev
980	06	