


CHURCH ROW

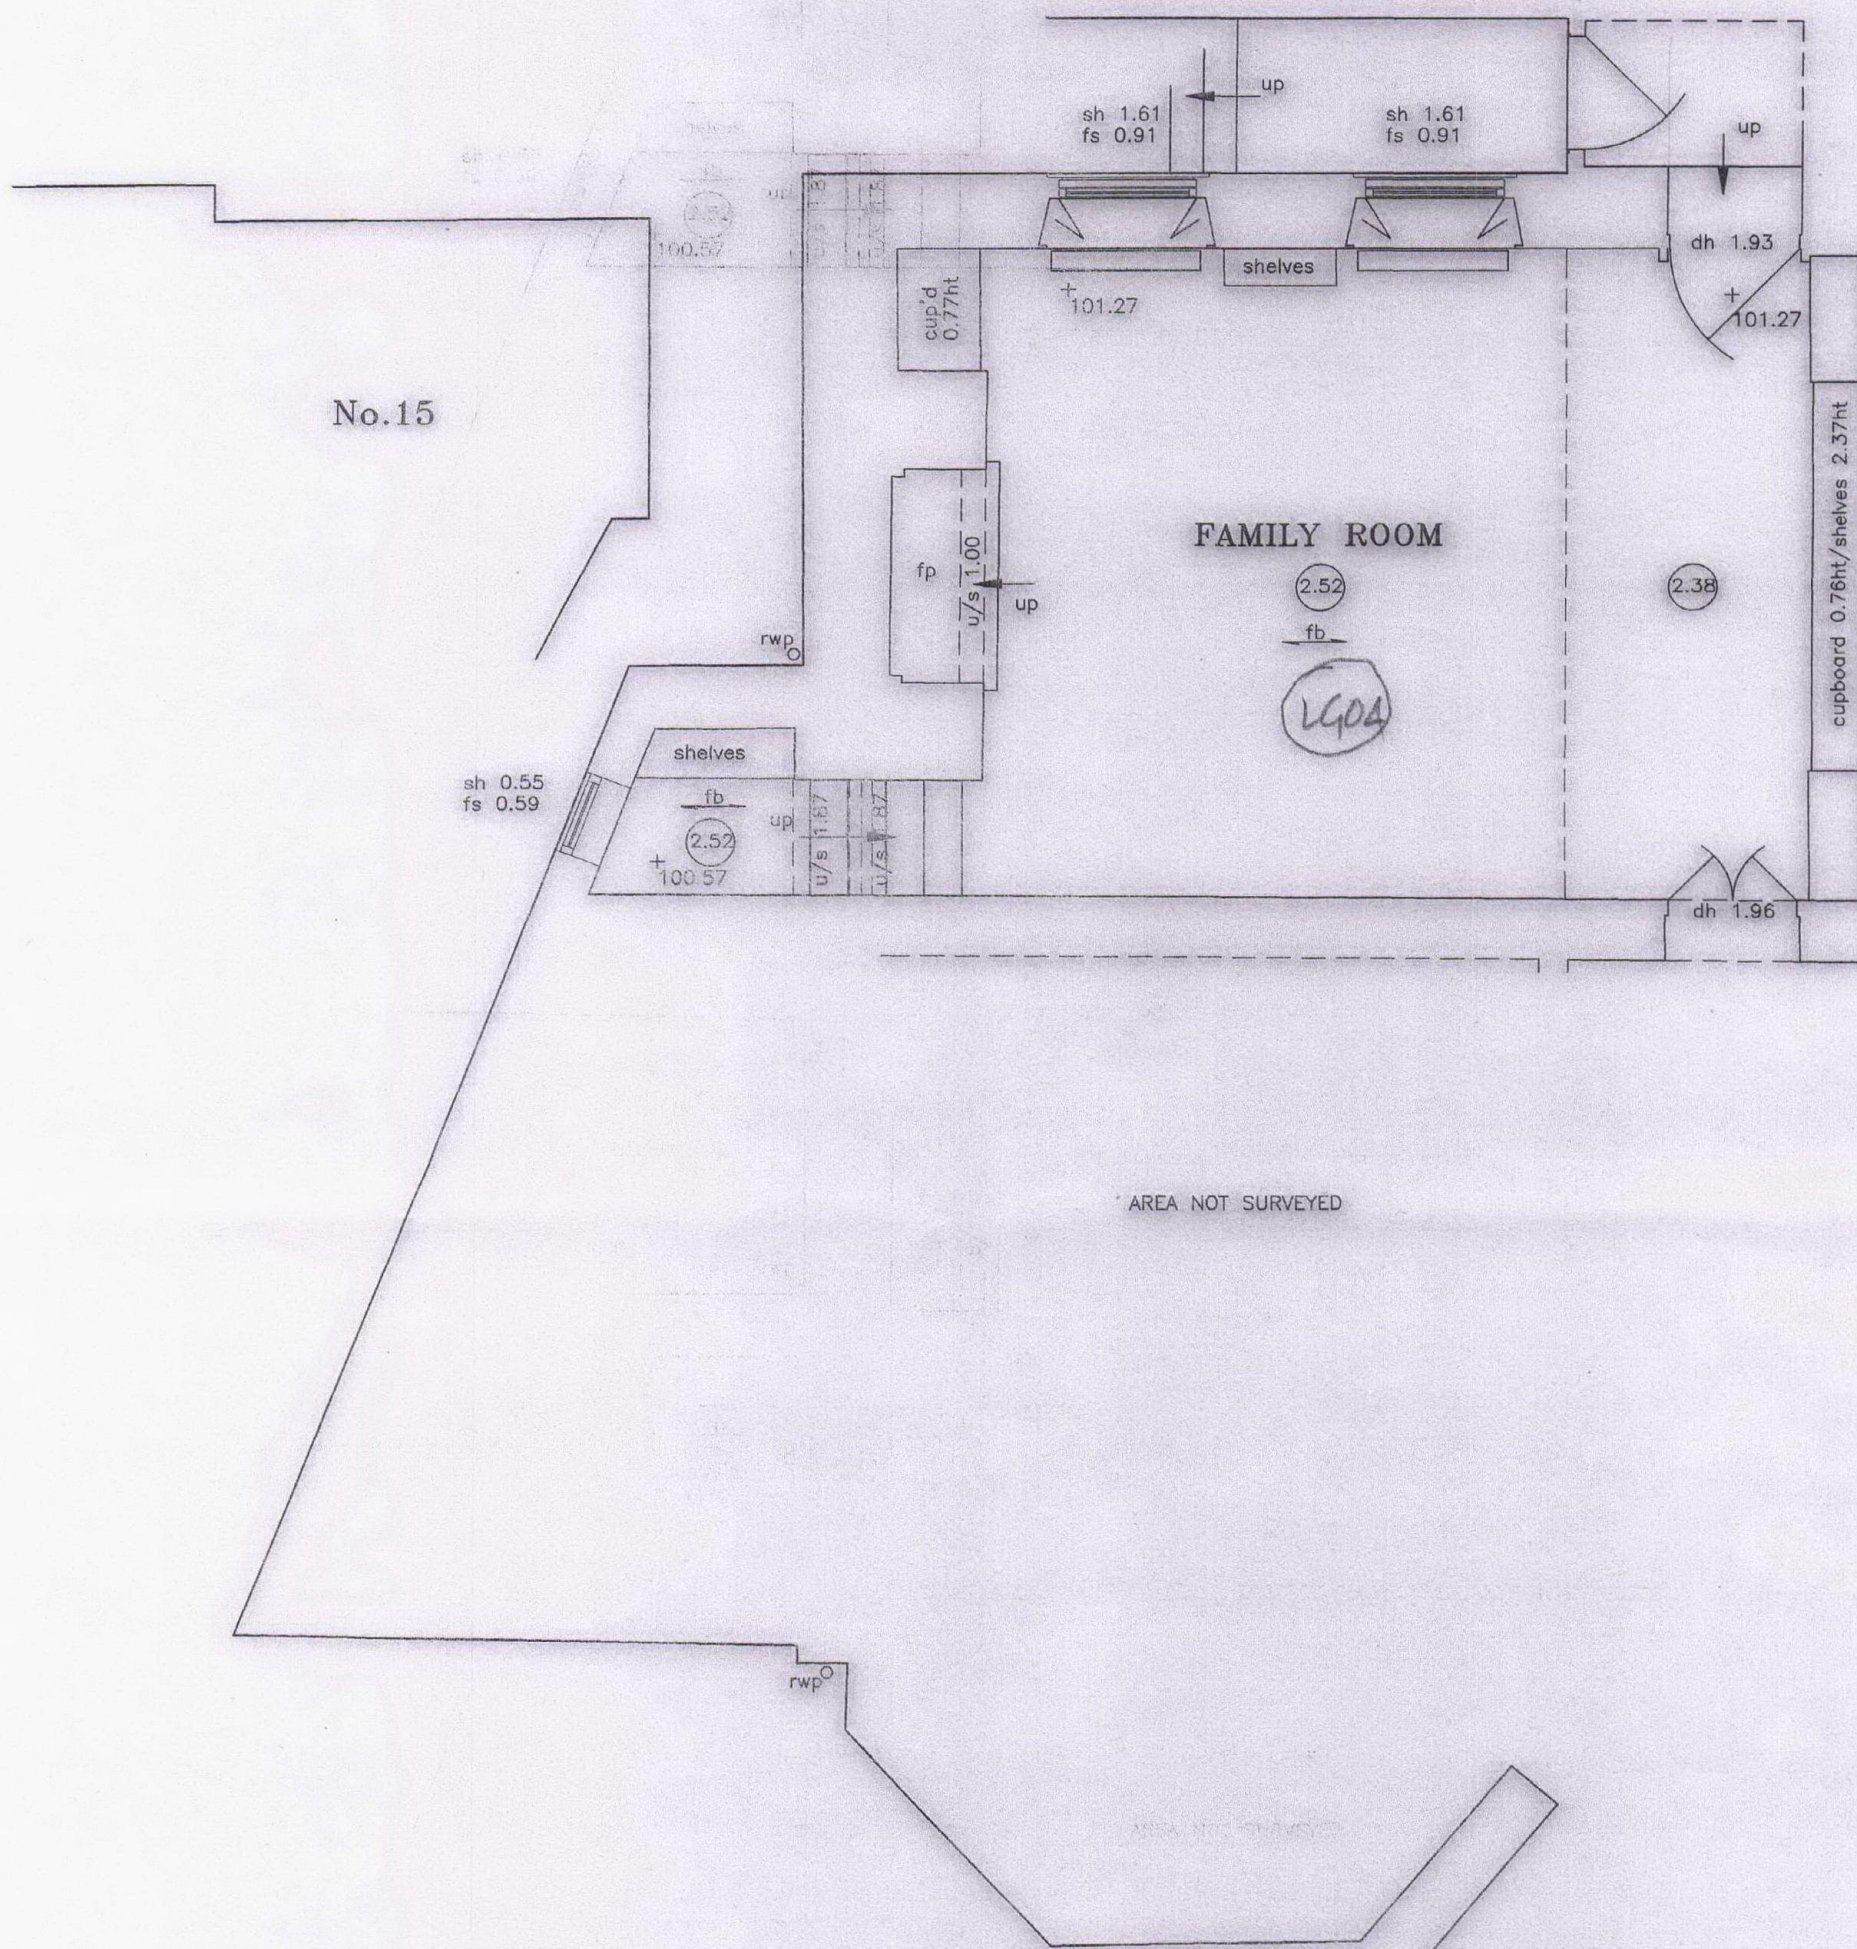

LOWER GROUND FLOOR PLAN

RECEIVED  
20 OCT 2011

Lincoln Campbell Quinn Associates Ltd.  
Architecture & Conservation.

4 Ella Mews, Cressy Road  
London NW3 2NH  
Tel: +44 (0)20 7485 7442  
Fax: +44(0)20 7267 9779  
e-mail: mail@lincolncampbell.com

Project:-  
**16 CHURCH ROW**

Drawing:-  
**EXISTING LOWER GROUND FLOOR**

| Scale  | Drawn | Checked | Date   |
|--------|-------|---------|--------|
| 1:50   |       |         | OCT.11 |
| Job No | ~980  | Drg No  | 07     |
| Rev    |       |         |        |