


No.15

No.17

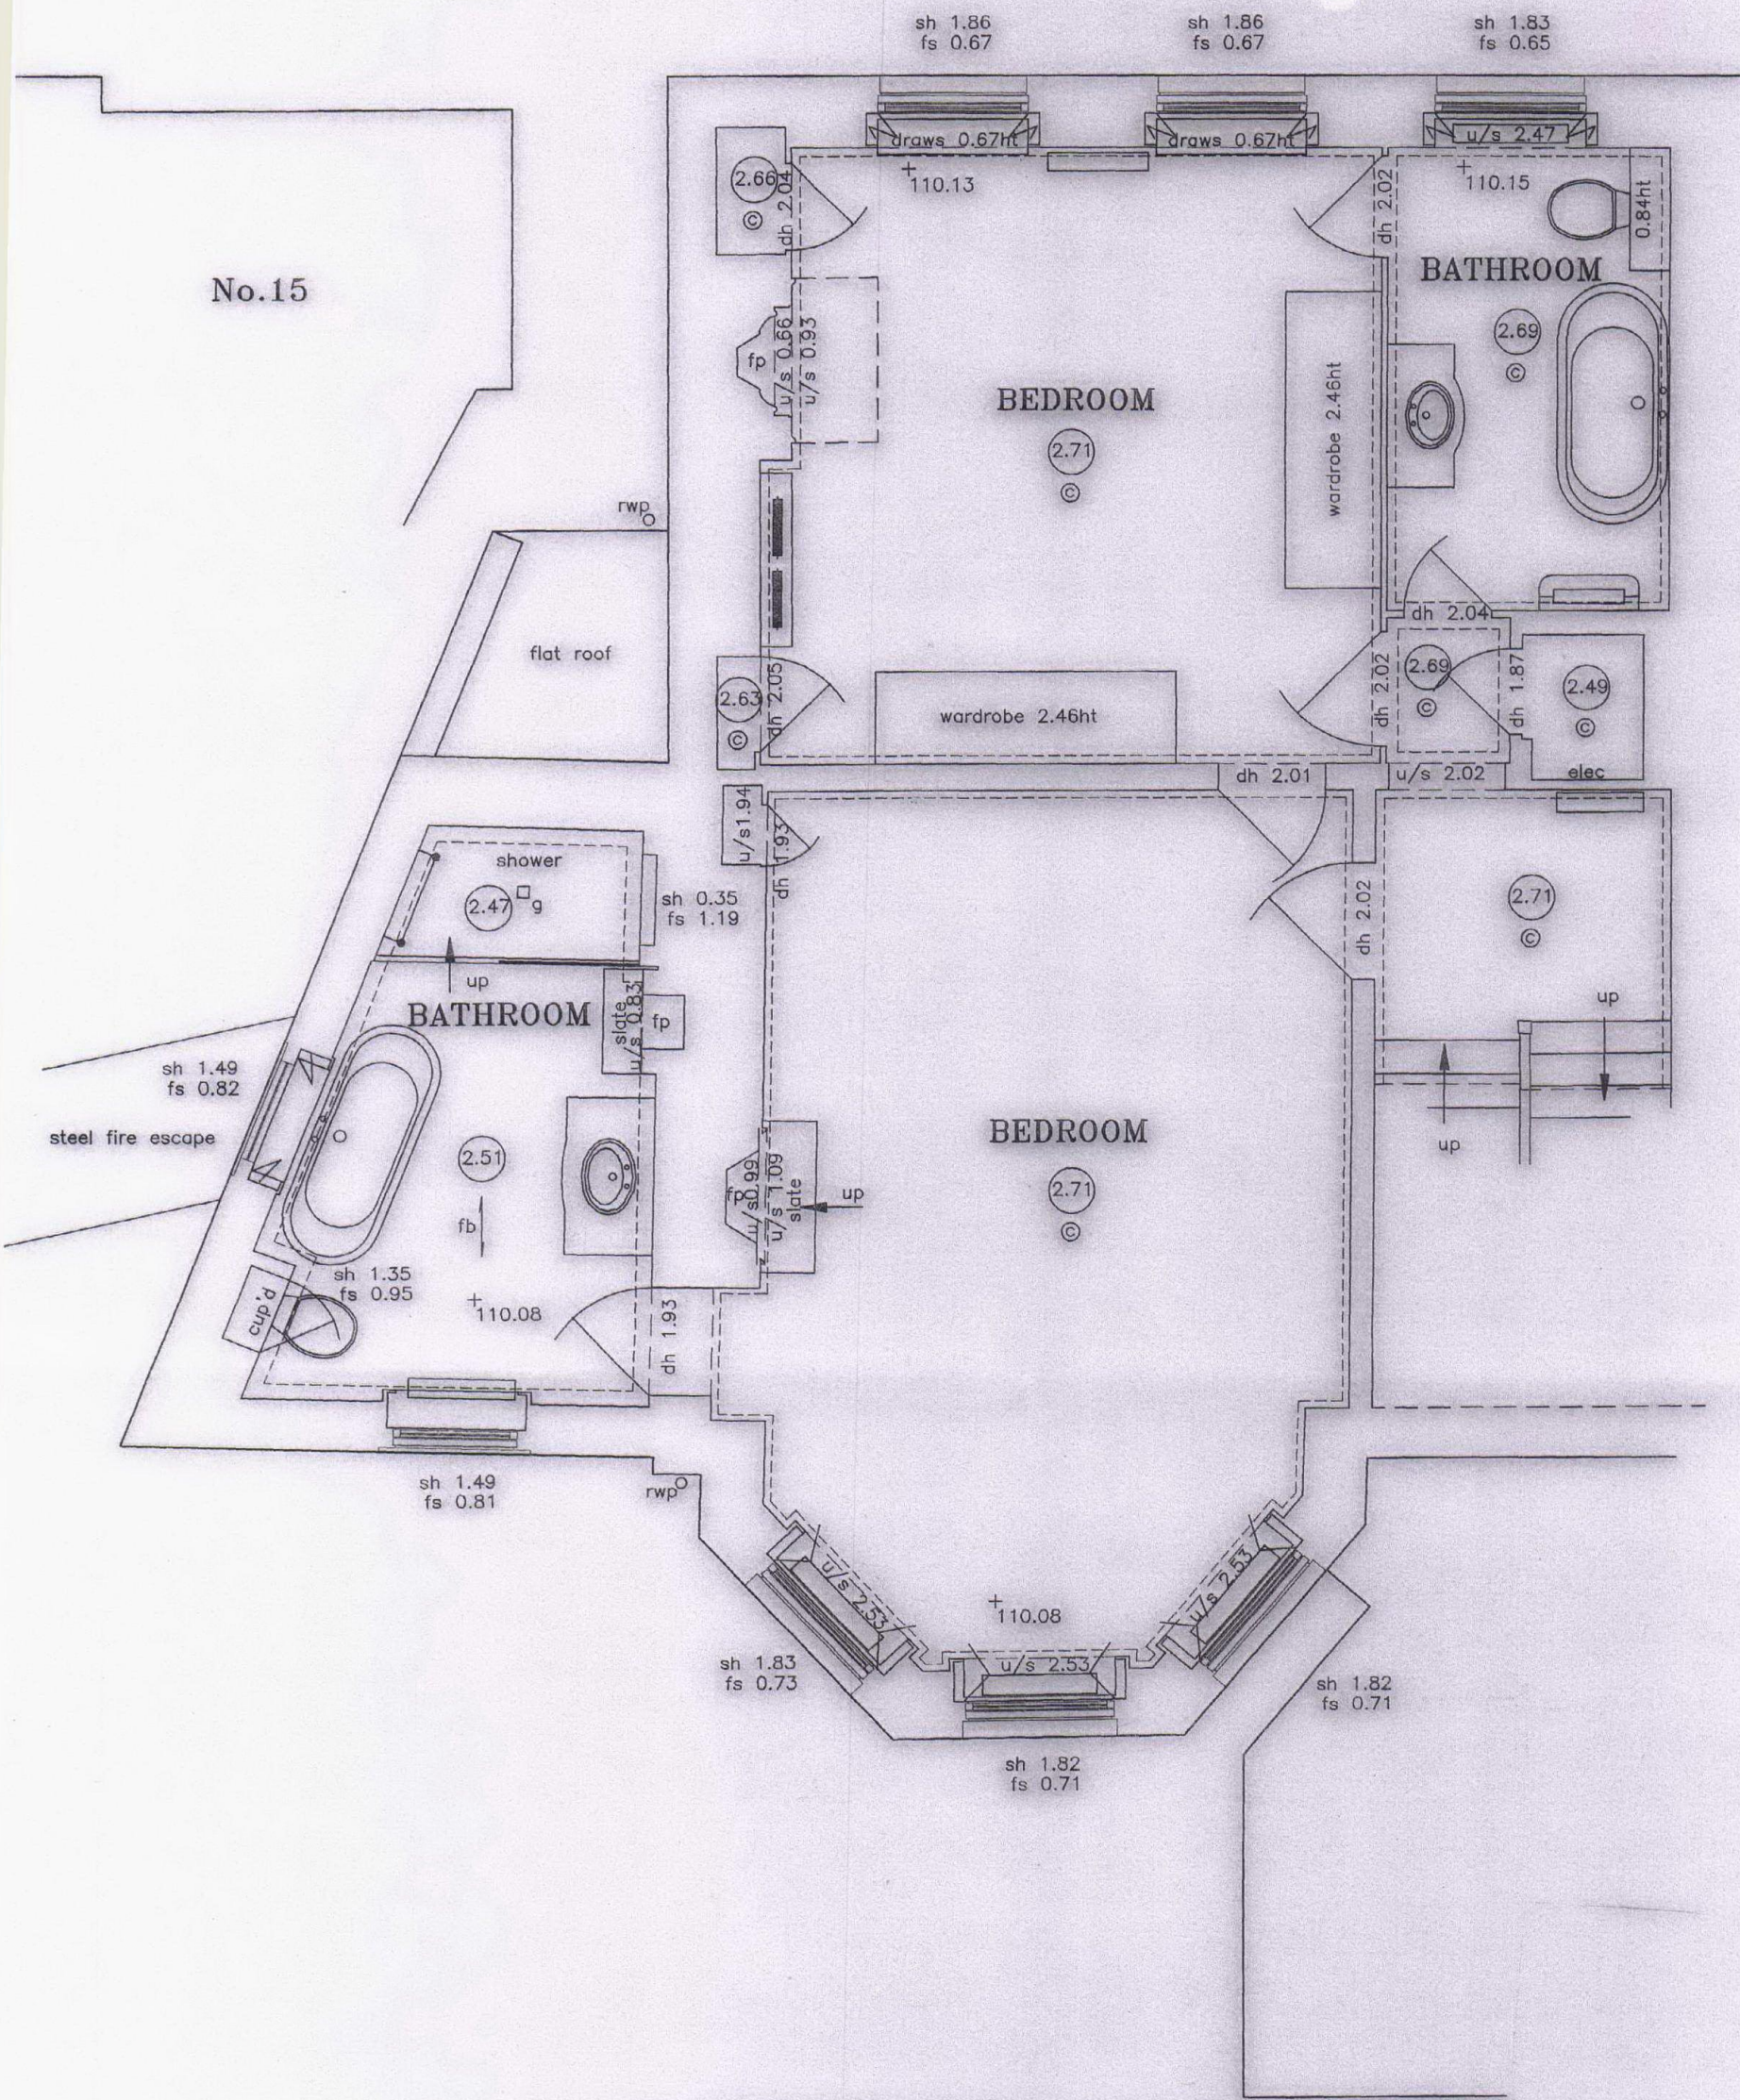

SECOND FLOOR PLAN

RECEIVED
20 OCT 2011

Lincoln Campbell Quinn Associates Ltd.
Architecture & Conservation.
4 Ella Mews, Cressy Road
London NW3 2NH
Tel: +44 (0)20 7485 7442
Fax: +44(0)20 7267 9779
e-mail: mail@lincolncampbell.com

Project:-
16 CHURCH ROW
Drawing:-
EXISTING SECOND FLOOR PLAN

Scale	Drawn	Checked	Date
1:50			OCT 11
Job No	Drg No	Rev	
980	10		