




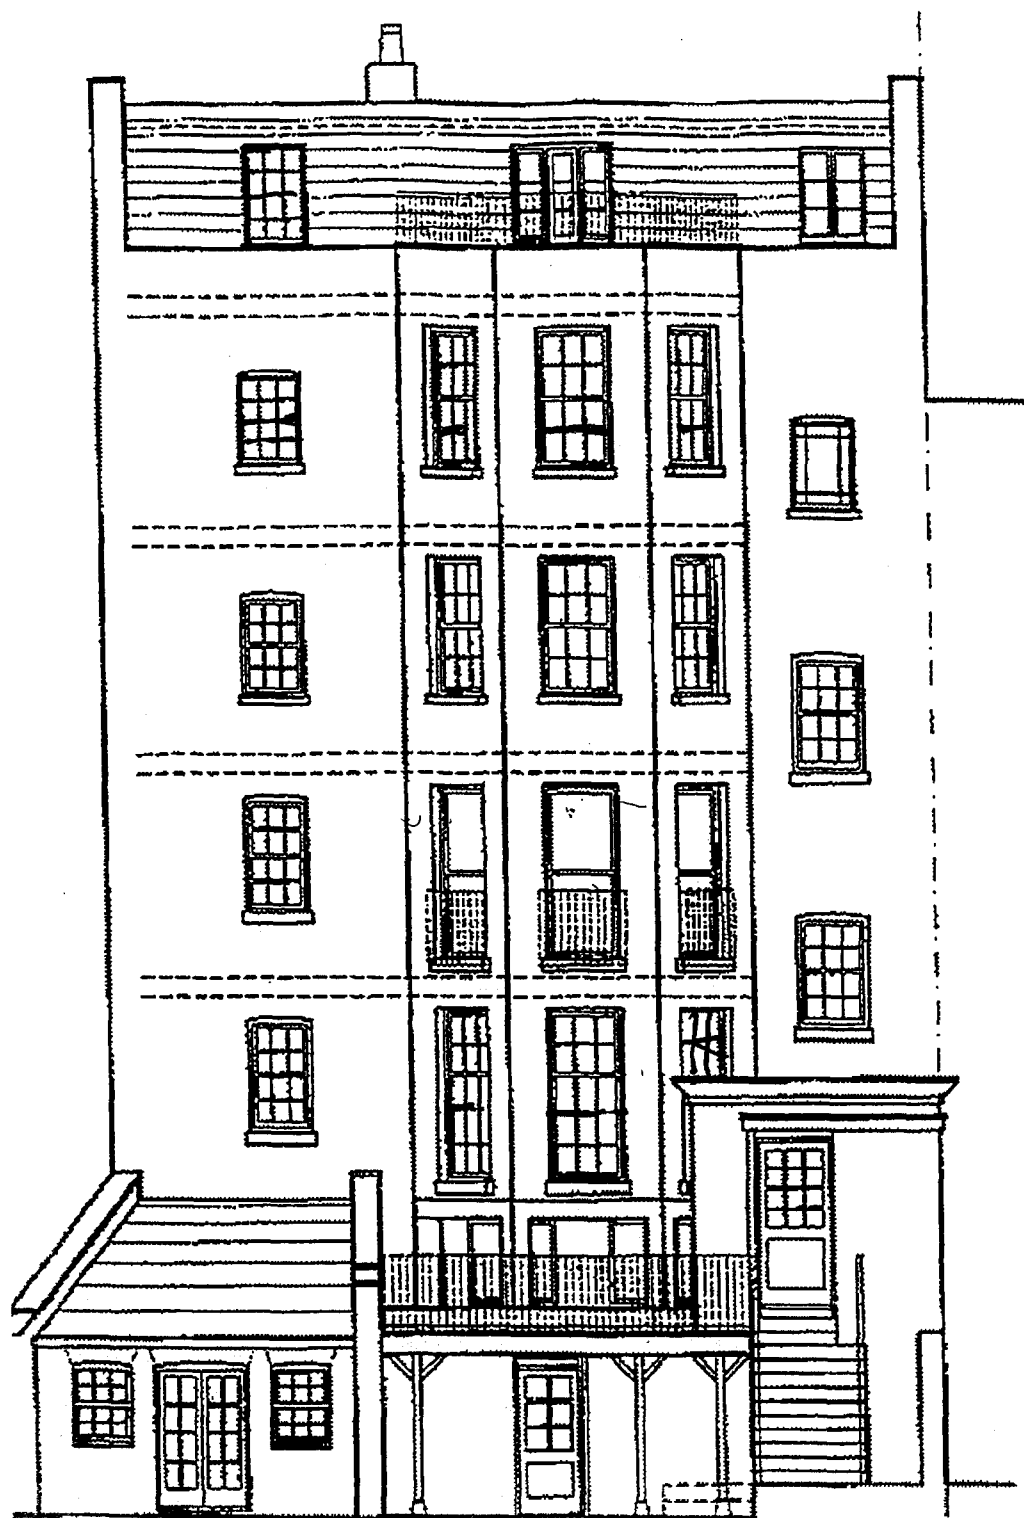

SOUTH ELEVATION

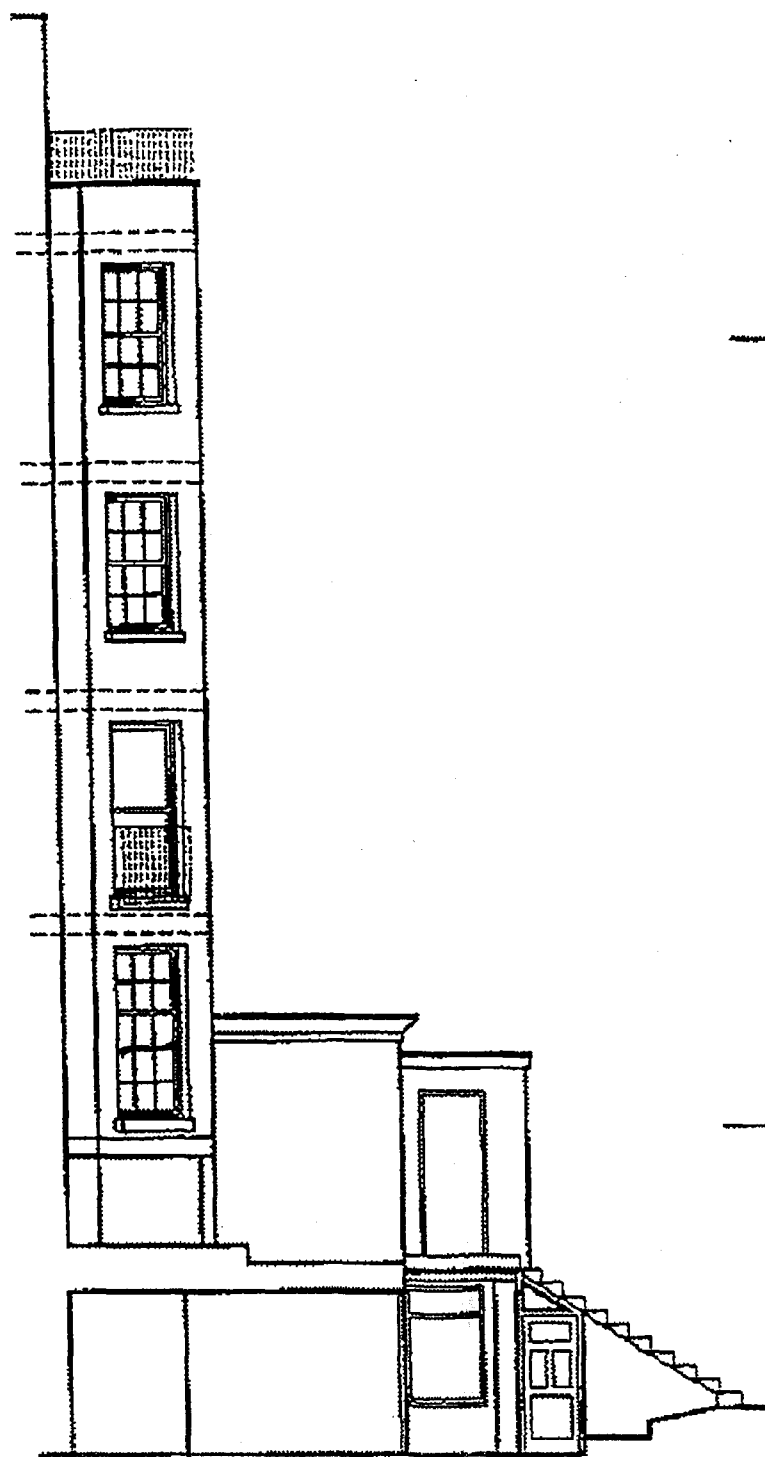

WEST ELEVATION

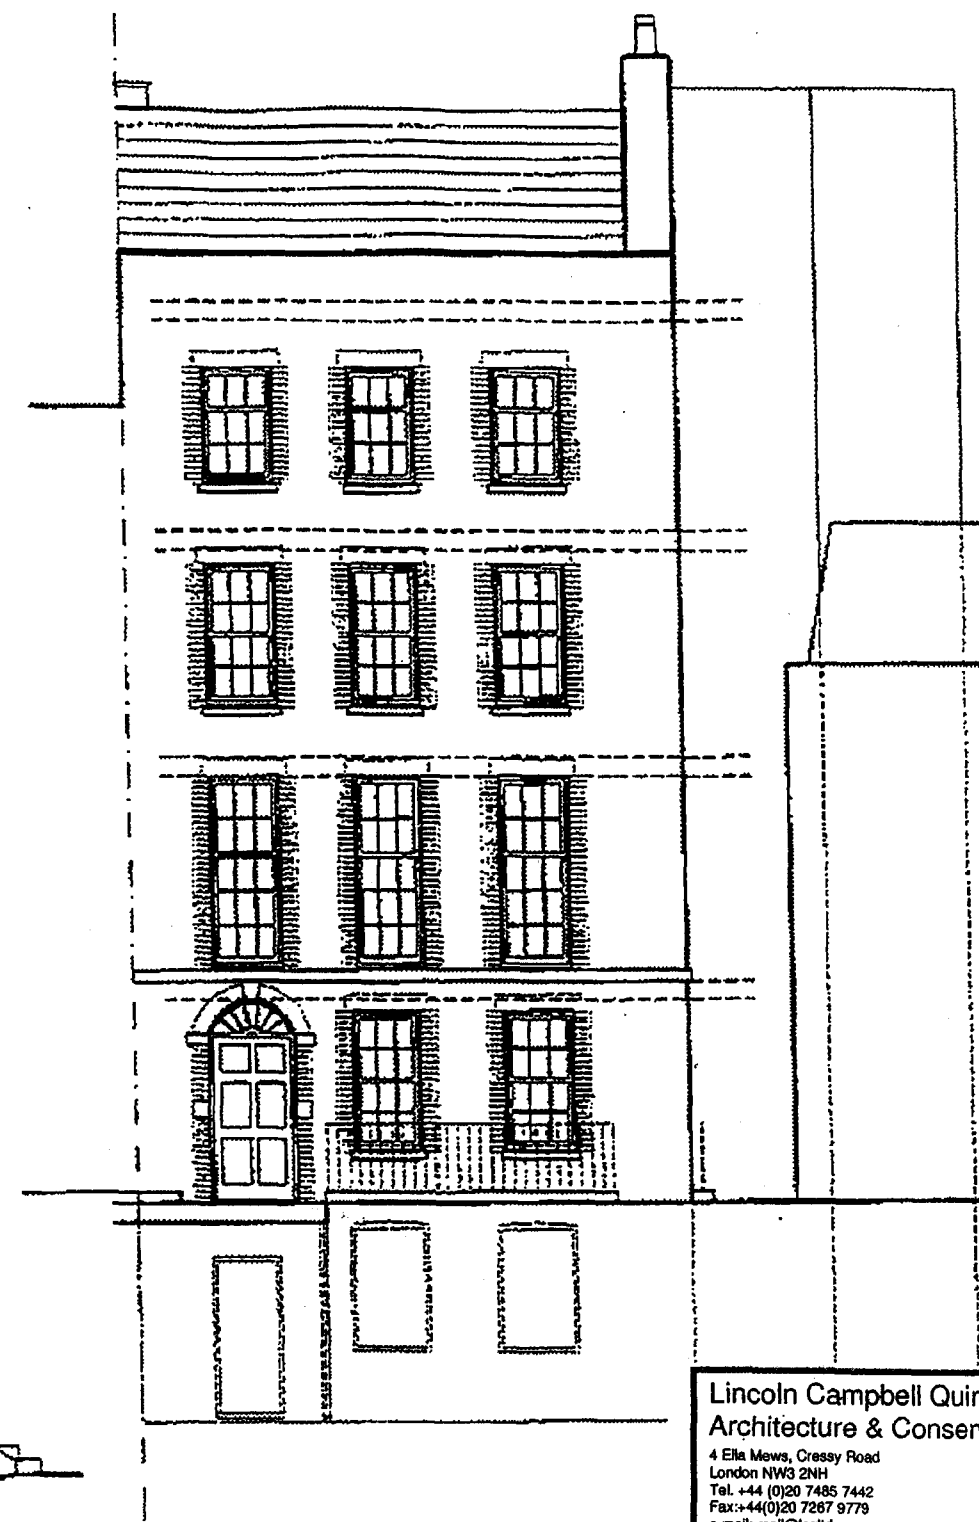

NORTH ELEVATION

Lincoln Campbell Quinn Associates Ltd.
Architecture & Conservation.
4 Elm Mews, Cressy Road
London NW3 2NH
Tel: +44 (0)20 7485 7442
Fax: +44 (0)20 7267 9779
e-mail: mail@lckltd.com

Project:-
16 CHURCH ROW

Drawing:-
**EXTERNAL ELEVATIONS
AS EXISTING**

Scale	Drawn	Checked	Date
1:100			

Job No	900	Drw No	13	Rev
--------	-----	--------	----	-----

REC'D
20 OCT 2011