


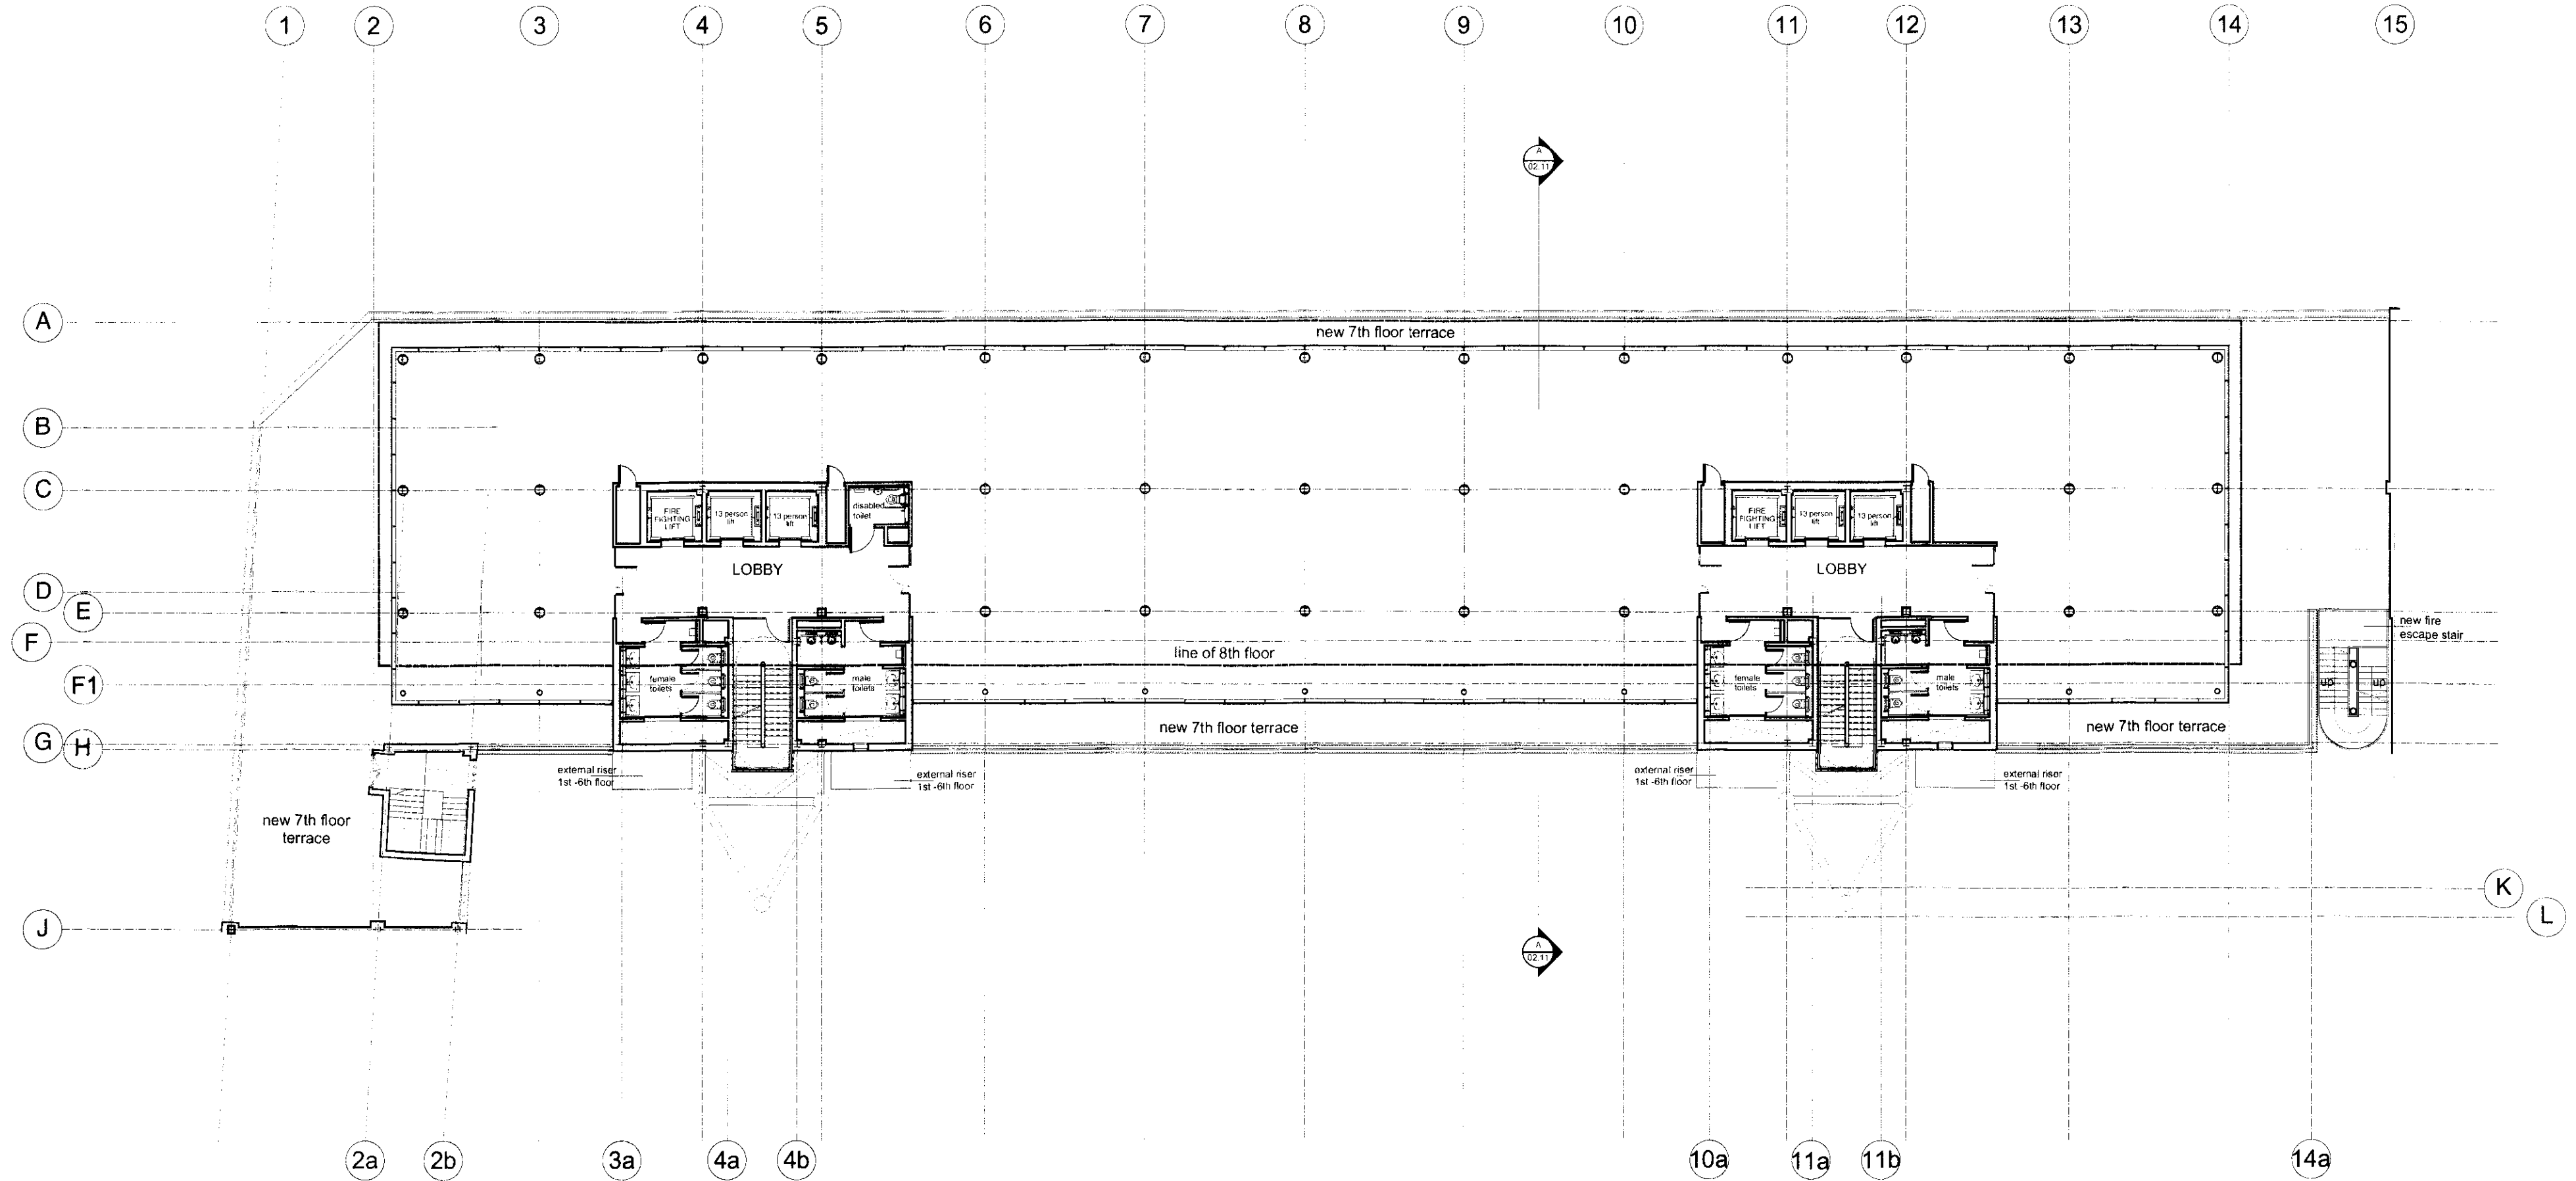


NOTES:
1. All dimensions and levels to be checked on site.
Any discrepancies to be reported to architect before work commences.
2. Do not make this drawing. Required dimensions only to be taken.

7th Floor



F: 09.07.09 Fire exit stairs replaced
E: 03.06.09 Columns alterations
D: 28.05.09 Core alterations
C: 06.05.09 East fire exit stairs replaced
B: 02.04.09 Core alterations
A: 06.02.09 Core alterations

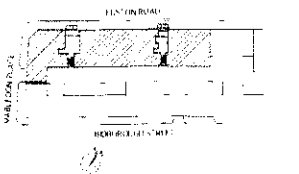

Dinwiddie MacLaren
Architects

Arthur's Mission
30 Snowfields
London SE1 3SU

Tel: 0207 461 4600
Fax: 0207 461 4601
Email: arthur@arthurmission.co.uk
Website: www.arthurmission.co.uk

Project Clifton House
Euston London W1

Client Romulus
Construction Ltd.
Drawing Title Proposed
7th Floor Plan

Scale: 1:100@A0
Drawn by: OS PJ Date: Dec 2008

Drawing status: for information: ☐
for tender: ☐
for construction: ☐

Drawing ref: 381.02.07 revision: F