


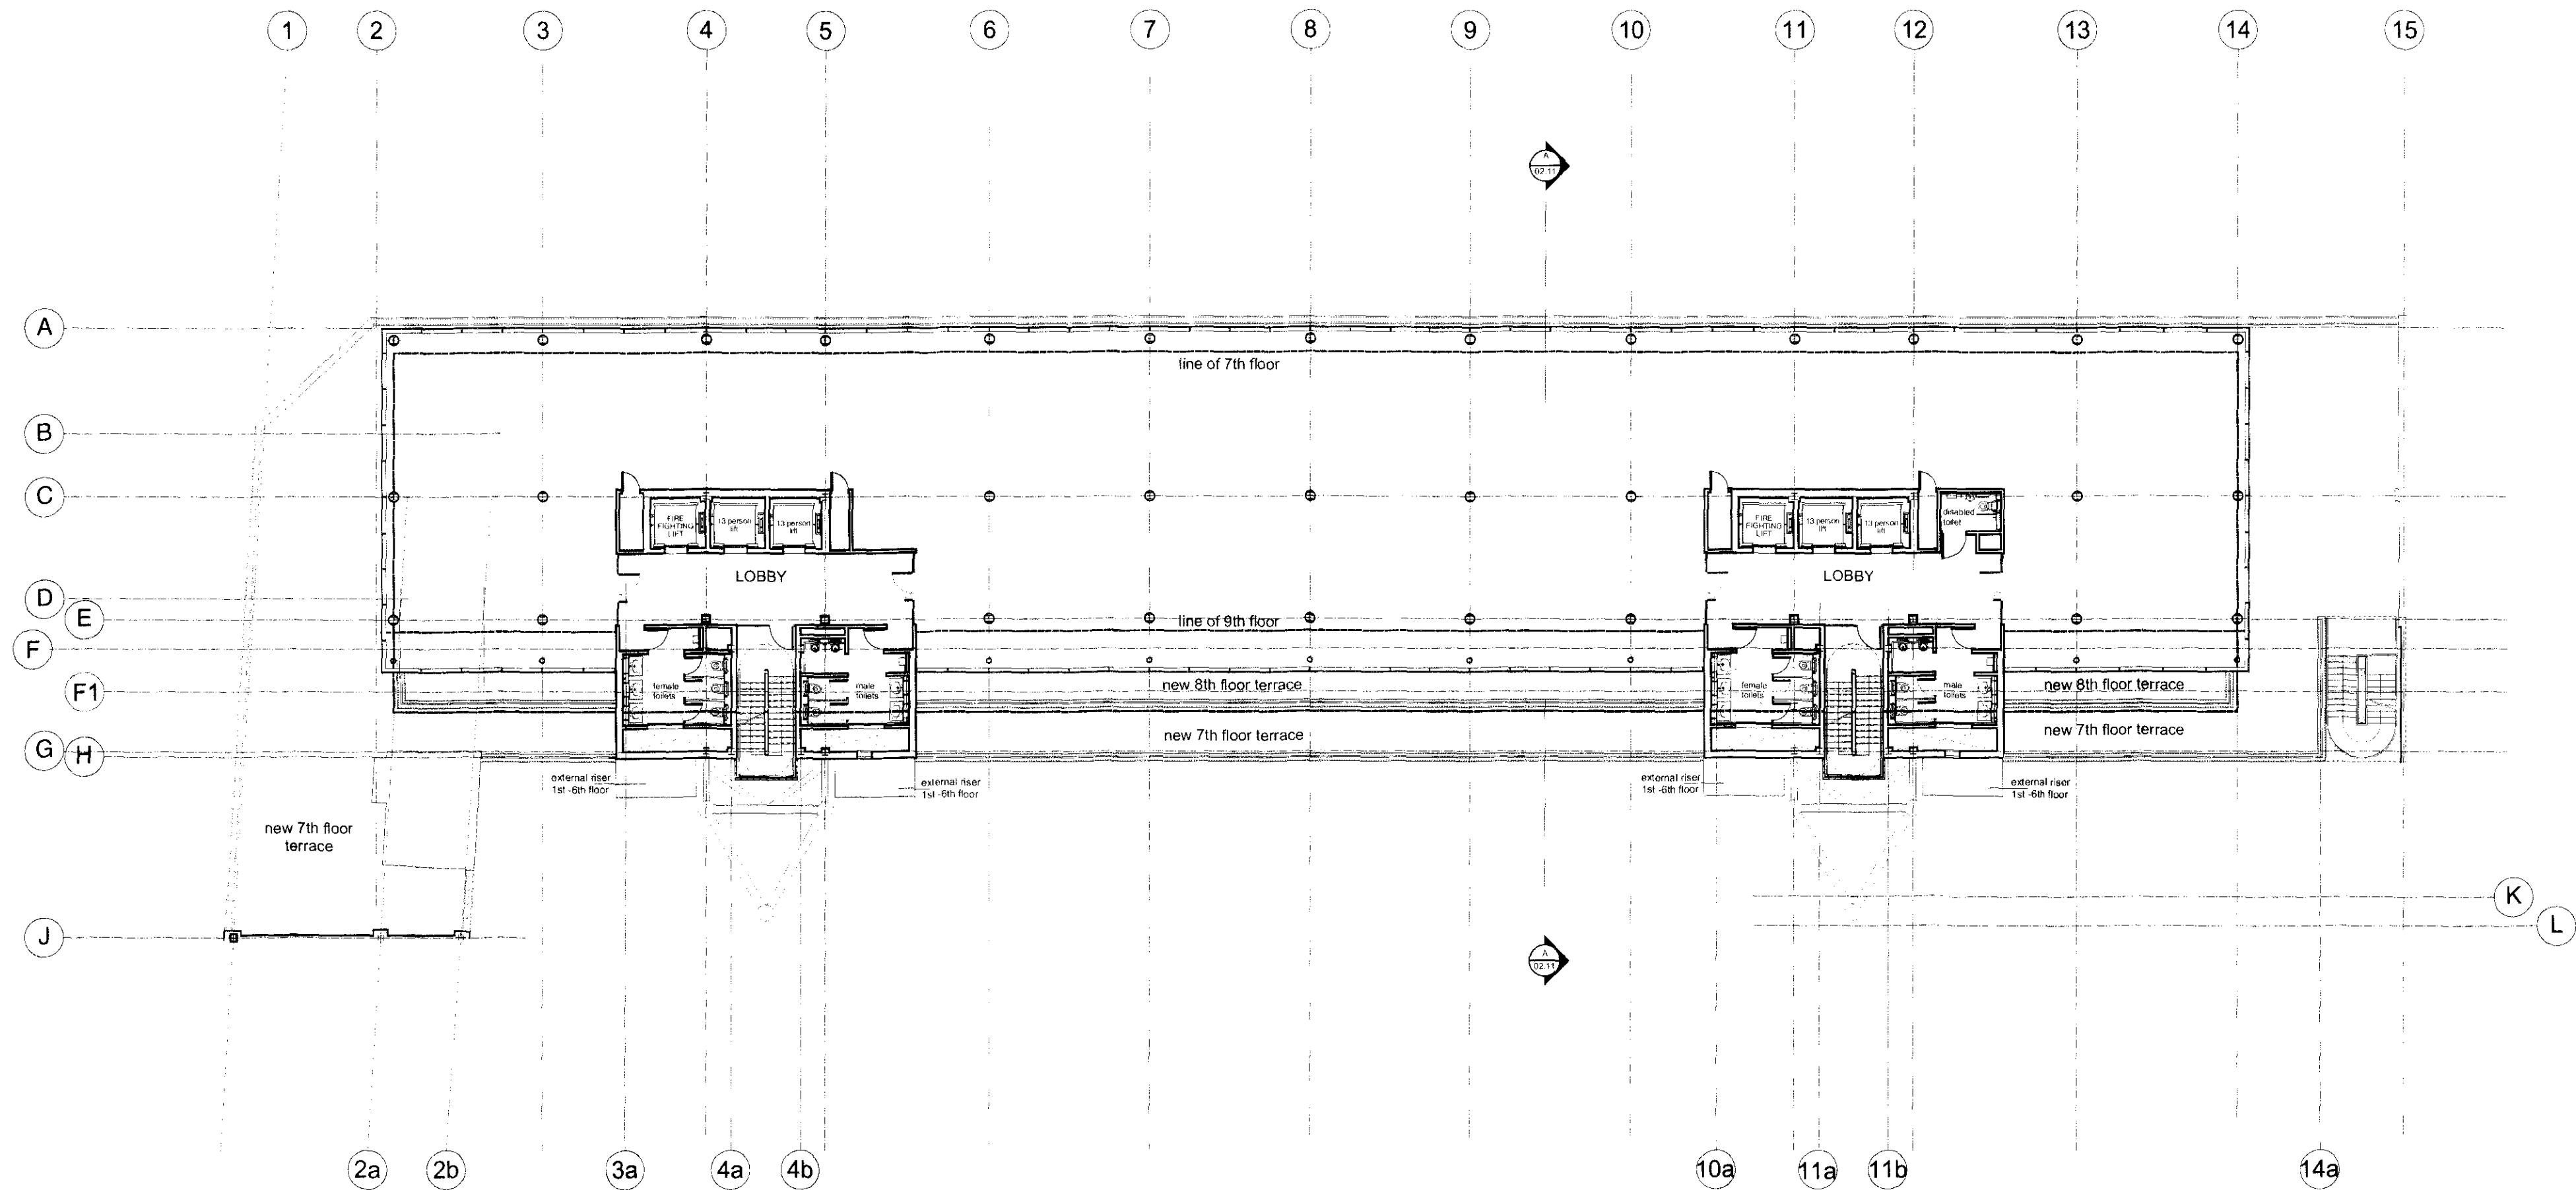


NOTES:
1. All dimensions are to be checked on site.
Any discrepancies to be reported to architect before
work commences.
2. Do not scale this drawing. Figured dimensions
only to be taken.

8th Floor



F 09 07 09 Fire exit stairs replaced
E 03 06 09 Columns added
D 28 05 09 Core alterations
C 05 05 09 East fire exit stairs replaced
B 02 04 09 Floor area altered
A 06 02 09 Core alterations

Revisions

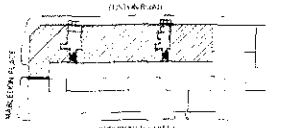

Key Plan (N.T.S.)

Dinwiddie MacLaren
Architects

Arthur's Mission
30 Snowfields
London SE1 3SU

Tel: 0207 464 6620
Fax: 0207 464 6621
Email: info@dinwiddie-mac.com
Website: www.dinwiddie-mac.com

Project Clifton House
Euston London W1

Client Romulus
Construction Ltd.

Drawing Title: Proposed
8th Floor Plan

Scale: 1:100@A0
Drawn by: OS.PJ Date: Dec 2008

Drawing status: for information ☐
for tender ☐
for construction ☐

Drawing no: 381.02.08 revision: F

Printed on: 100% recycled paper with vegetable based inks
All rights reserved. No part of this publication may be reproduced without permission in writing from the publisher.