


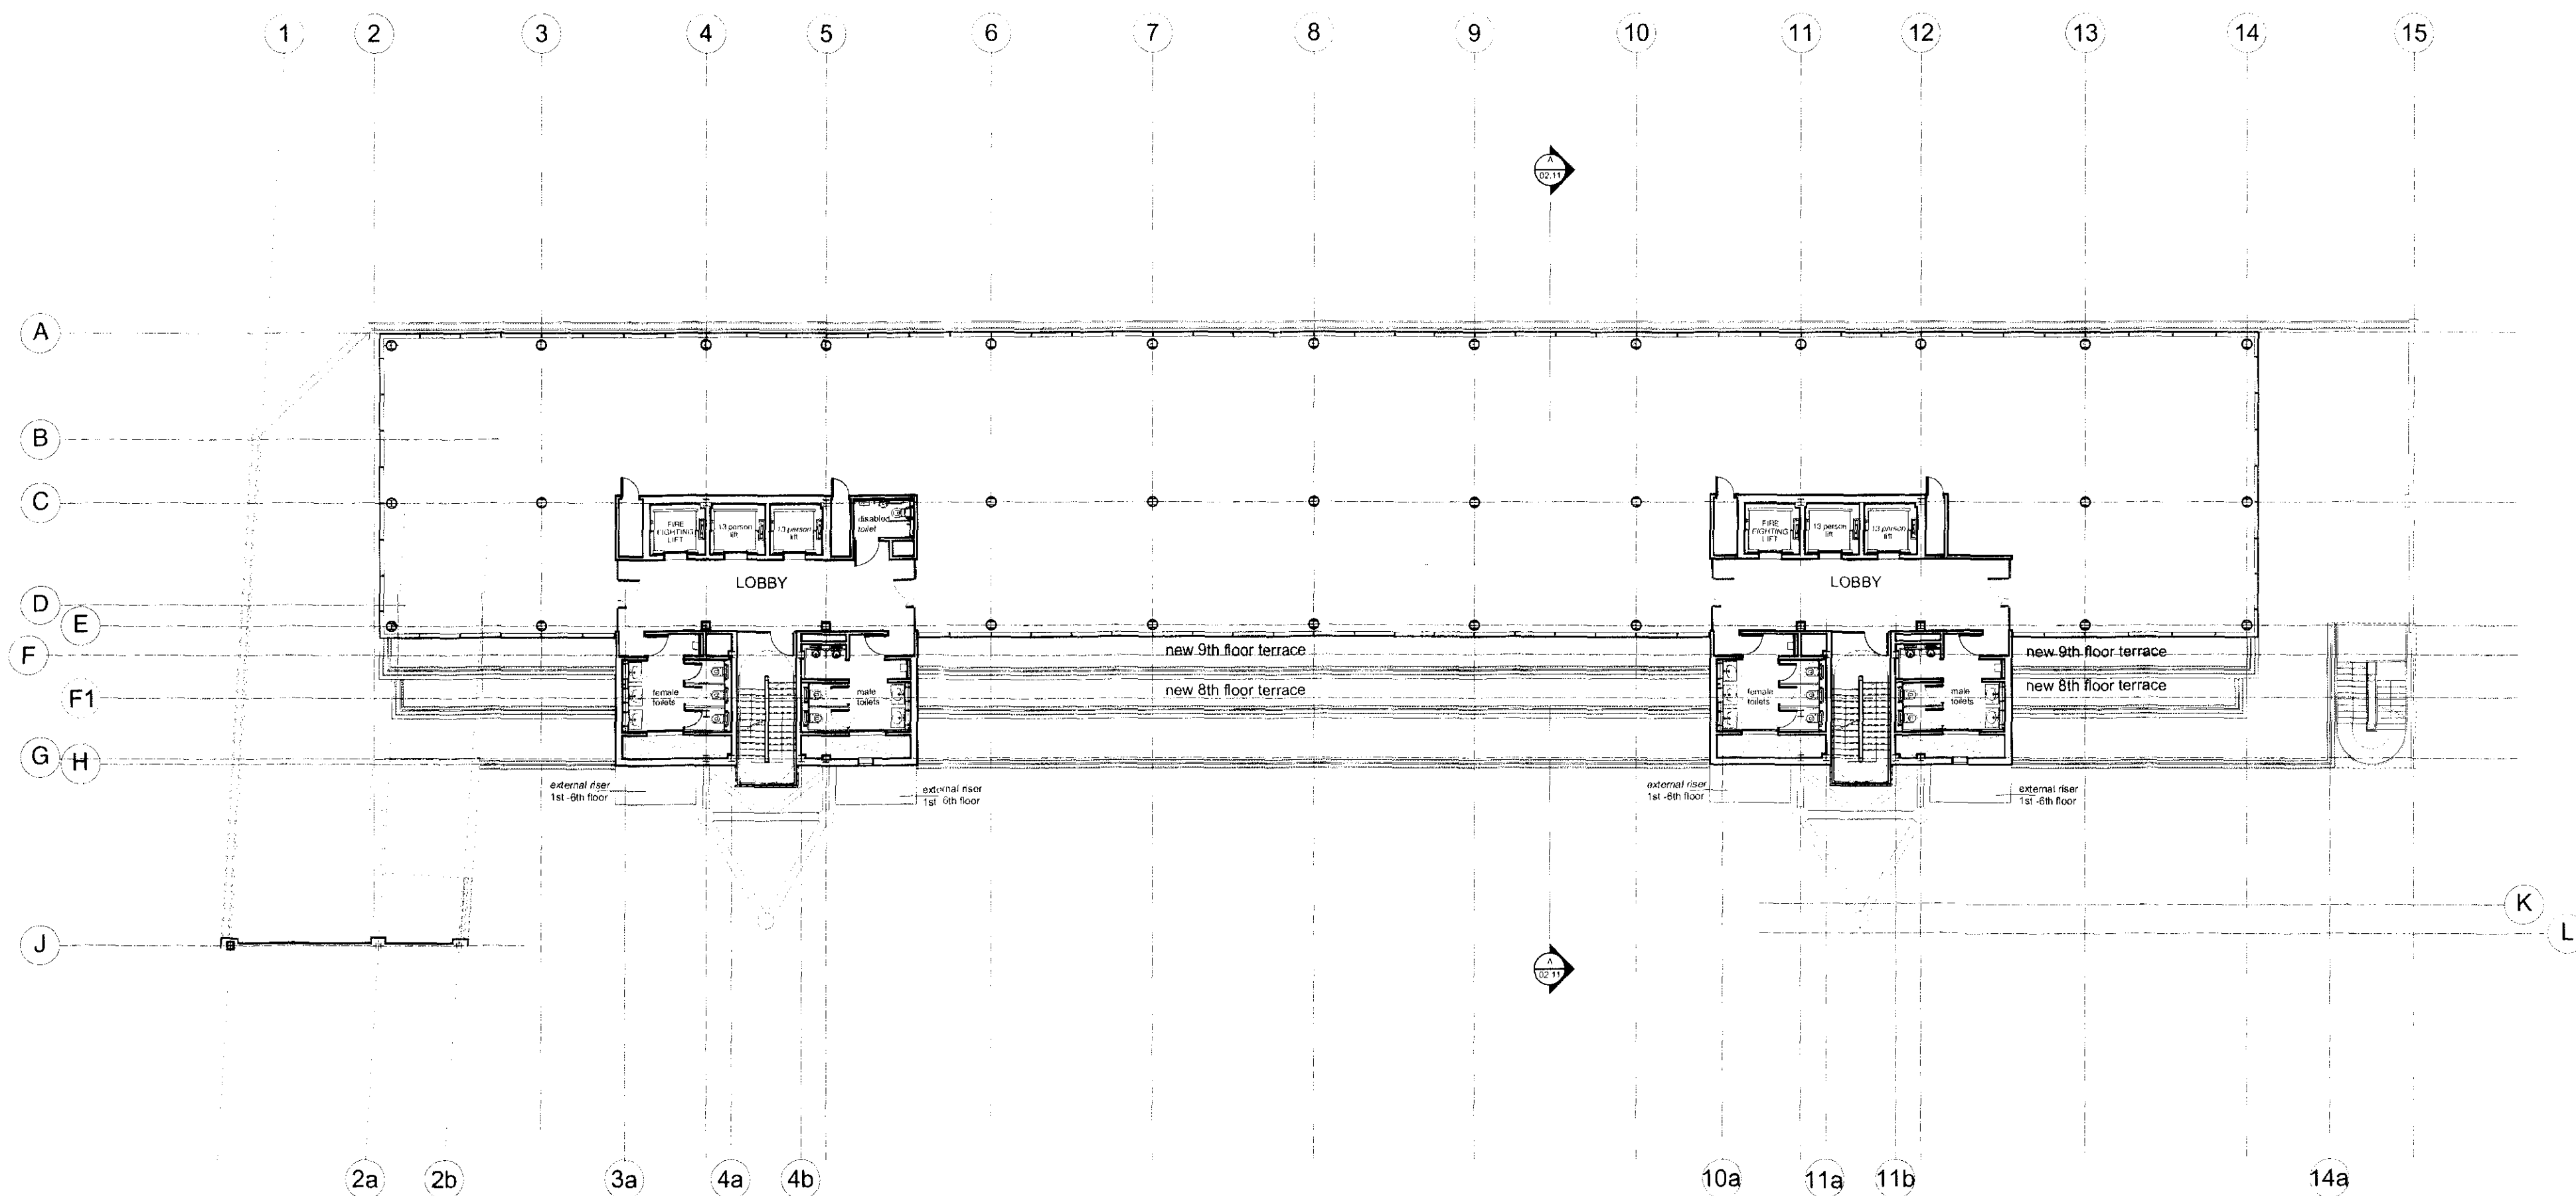


NOTES

1. All dimensions and levels to be checked on site. Any discrepancies to be reported to architect before work commences.
2. Do not scale this drawing. Figure dimensions only to be taken.

9th Floor



F 09.07.09 Fire exit stairs replaced
E 03.08.09 Core alterations
D 28.05.09 Core alterations
C 08.05.09 East fire exit stairs replaced
B 02.05.09 Floor area altered
A 01.02.09 Core alterations

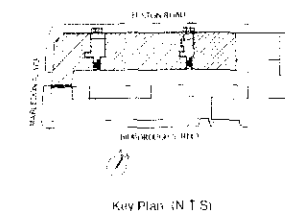

Dinwiddie MacLaren
Architects

Arthur's Mission
30 Snowfields
London SE1 3SU

Tel: 020 7461 8440
Fax: 020 7461 8441
Email: info@dinwiddie-mac.com
Website: www.dinwiddie-mac.com

Project: Clifton House
Euston London W1

Client: Romulus
Construction Ltd.

Drawing Title: Proposed
9th Floor Plan

Scale: 1:100 @ A0
Drawn by: OS.PJ Date: Dec 2008

Drawing status: for information ☐
for tender ☐
for construction ☐

Drawing no: 381.02.09 revision: F