


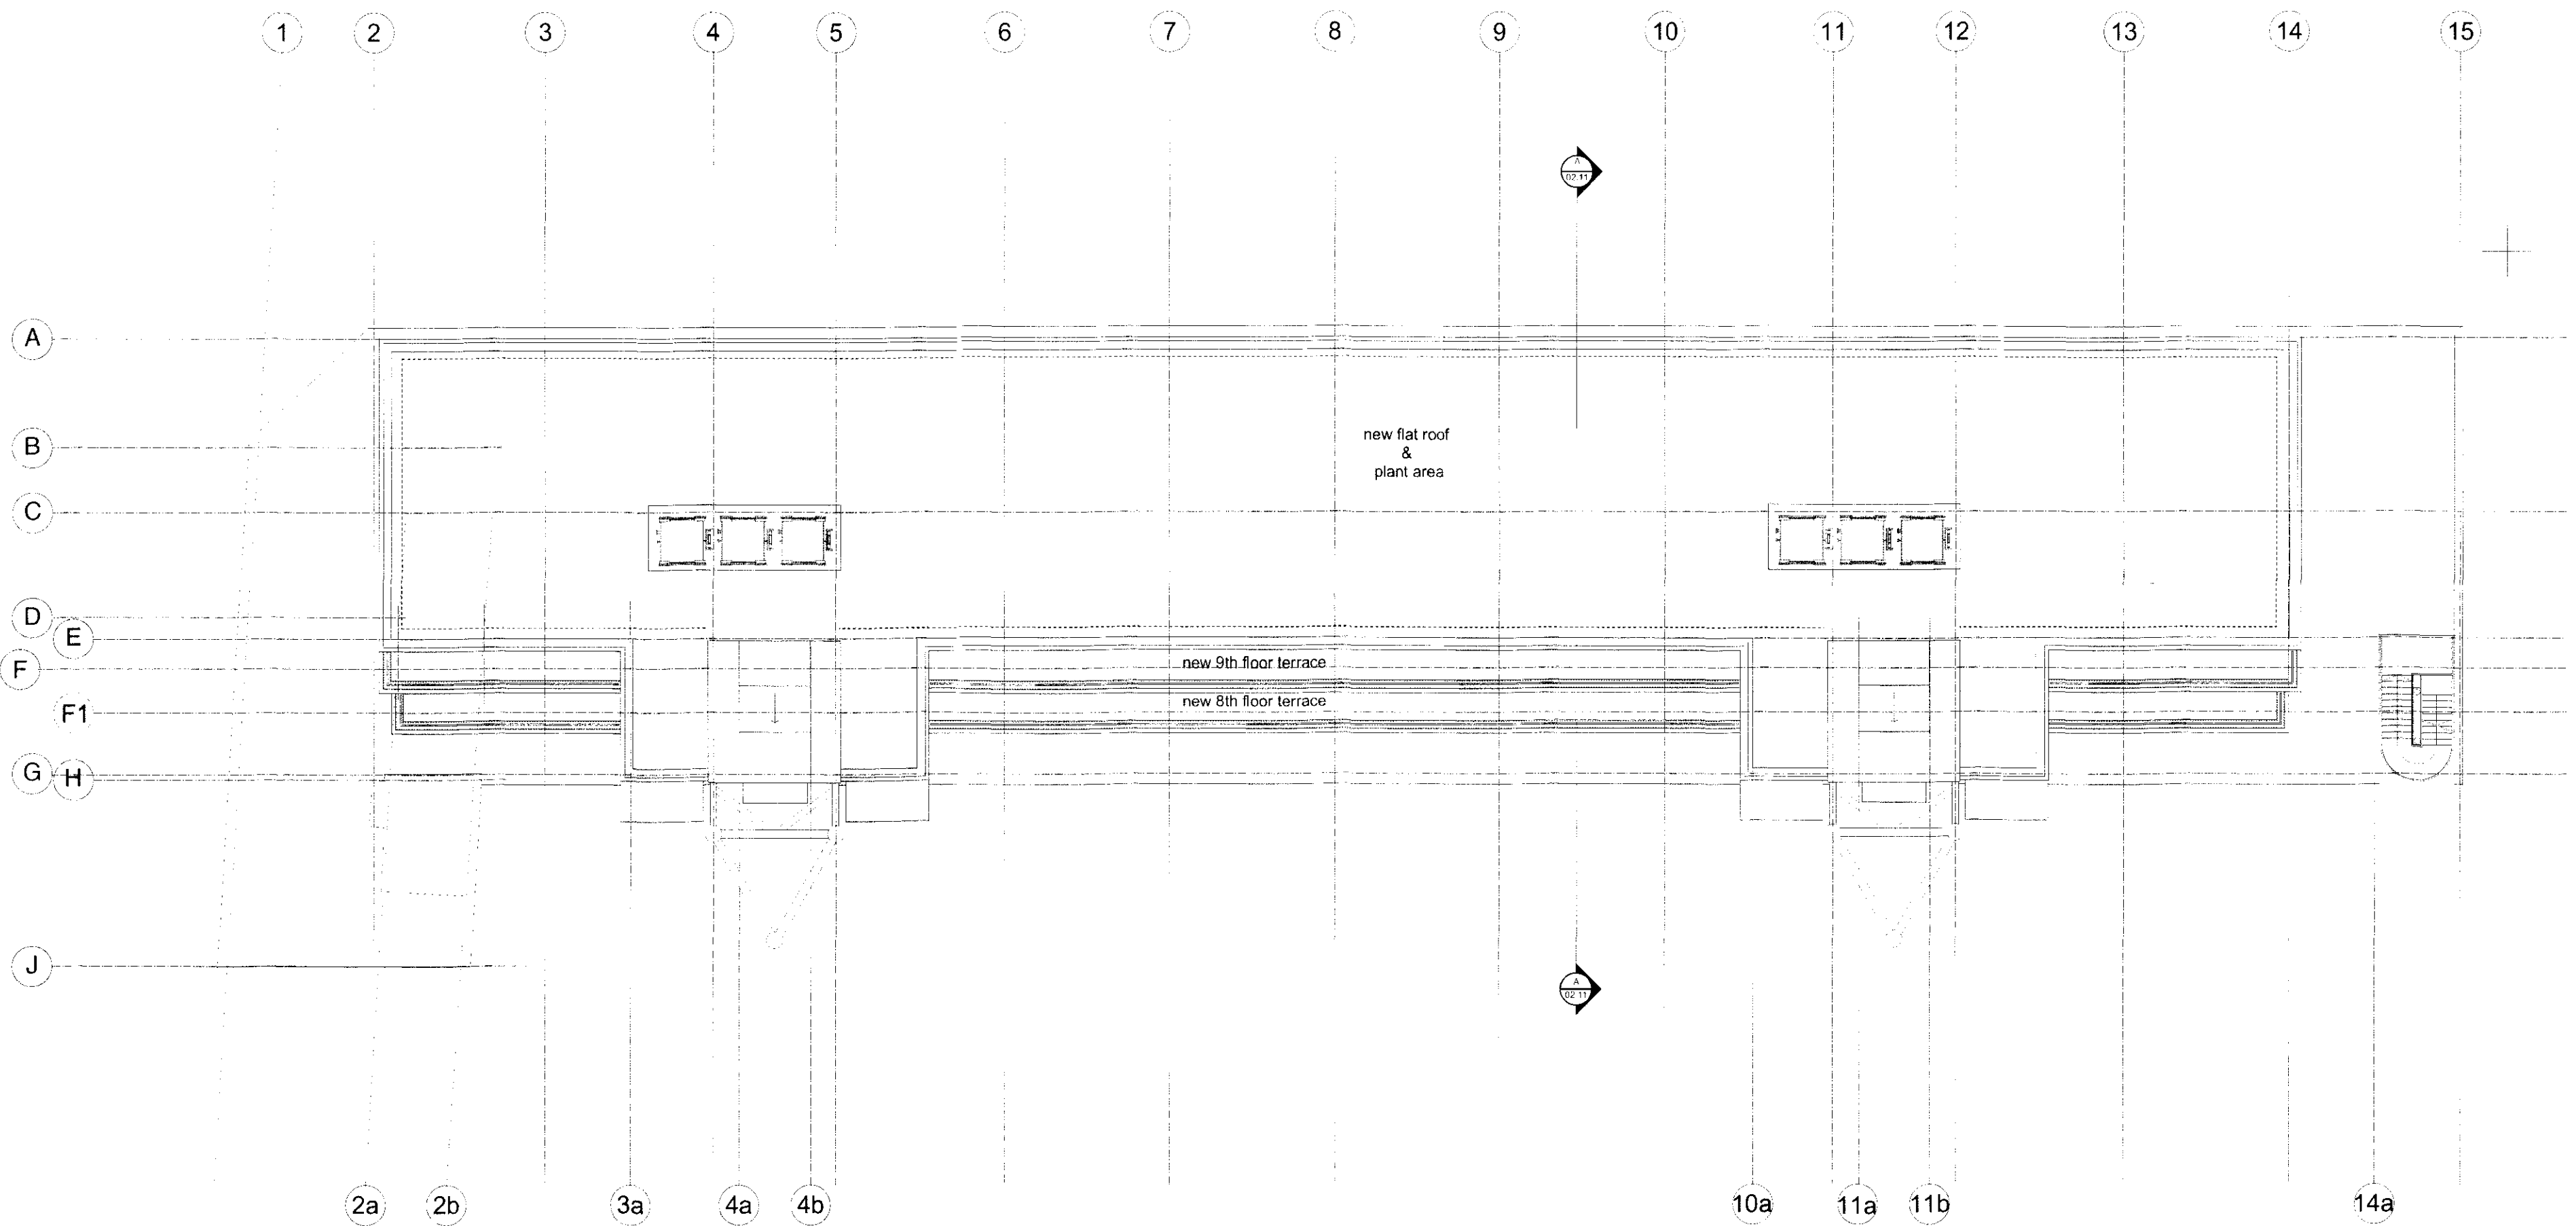


NOTES:  
1. All dimensions and levels to be checked on site.  
Any discrepancies to be reported by architect before work commences.  
2. Do not scale this drawing. Figured dimensions only to be taken.

# Roof



E 03.07.09 Fire exit stairs replaced  
C 28.05.09 Core alterations  
C 09.05.09 East fire exit stair replaced  
B 02.04.09 Floor area altered  
A 06.02.09 Core alterations

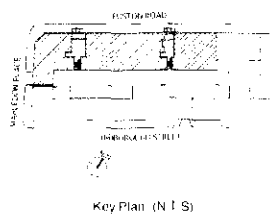

Dinwiddie MacLaren  
Architects

Arthur's Mission  
30 Snowfields  
London SE1 3SU

Project: Clifton House  
Euston London W1

Client: Remulus  
Construction Ltd.

Drawing Title: Proposed  
Roof Plan

Scale: 1:100@A0, 1:200@A2

Drawn by: OS PJ Date: Dec 2008

Drawing status: for information ☐  
for tender ☐  
for construction ☐

Drawing no: 381.02.10 (revision) E

All rights reserved. This drawing is the property of Dinwiddie MacLaren Architects. It is not to be reproduced without written permission.