


North Elevation

 


MATERIAL KEY:

1. NEW ENTRANCE LOBBIES AND CANOPIES
2. GLASS & STEEL ENTRANCE CANOPY
3. GLASS & STEEL ENTRANCE DOORS
4. EXISTING BRICKWORK RETAINED
5. METAL LOUVRED SUN SCREEN
6. GLASS BALUSTRADING
7. FLAT METAL CLADDING PANELS TO CORES
8. FULL HEIGHT GLAZED FACADE
9. PAINTED METAL PLANT SCREEN
10. STO RENDER TO EXISTING BRICKWORK
11. PAINTED METAL WIND BRACING FRAME
12. REPLACEMENT METAL FRAMED WINDOWS


NOTES:

1. All dimensions and levels to be checked on site. Any discrepancies to be reported to architect before work commences.
2. Do not scale this drawing. Figured dimensions only to be taken.

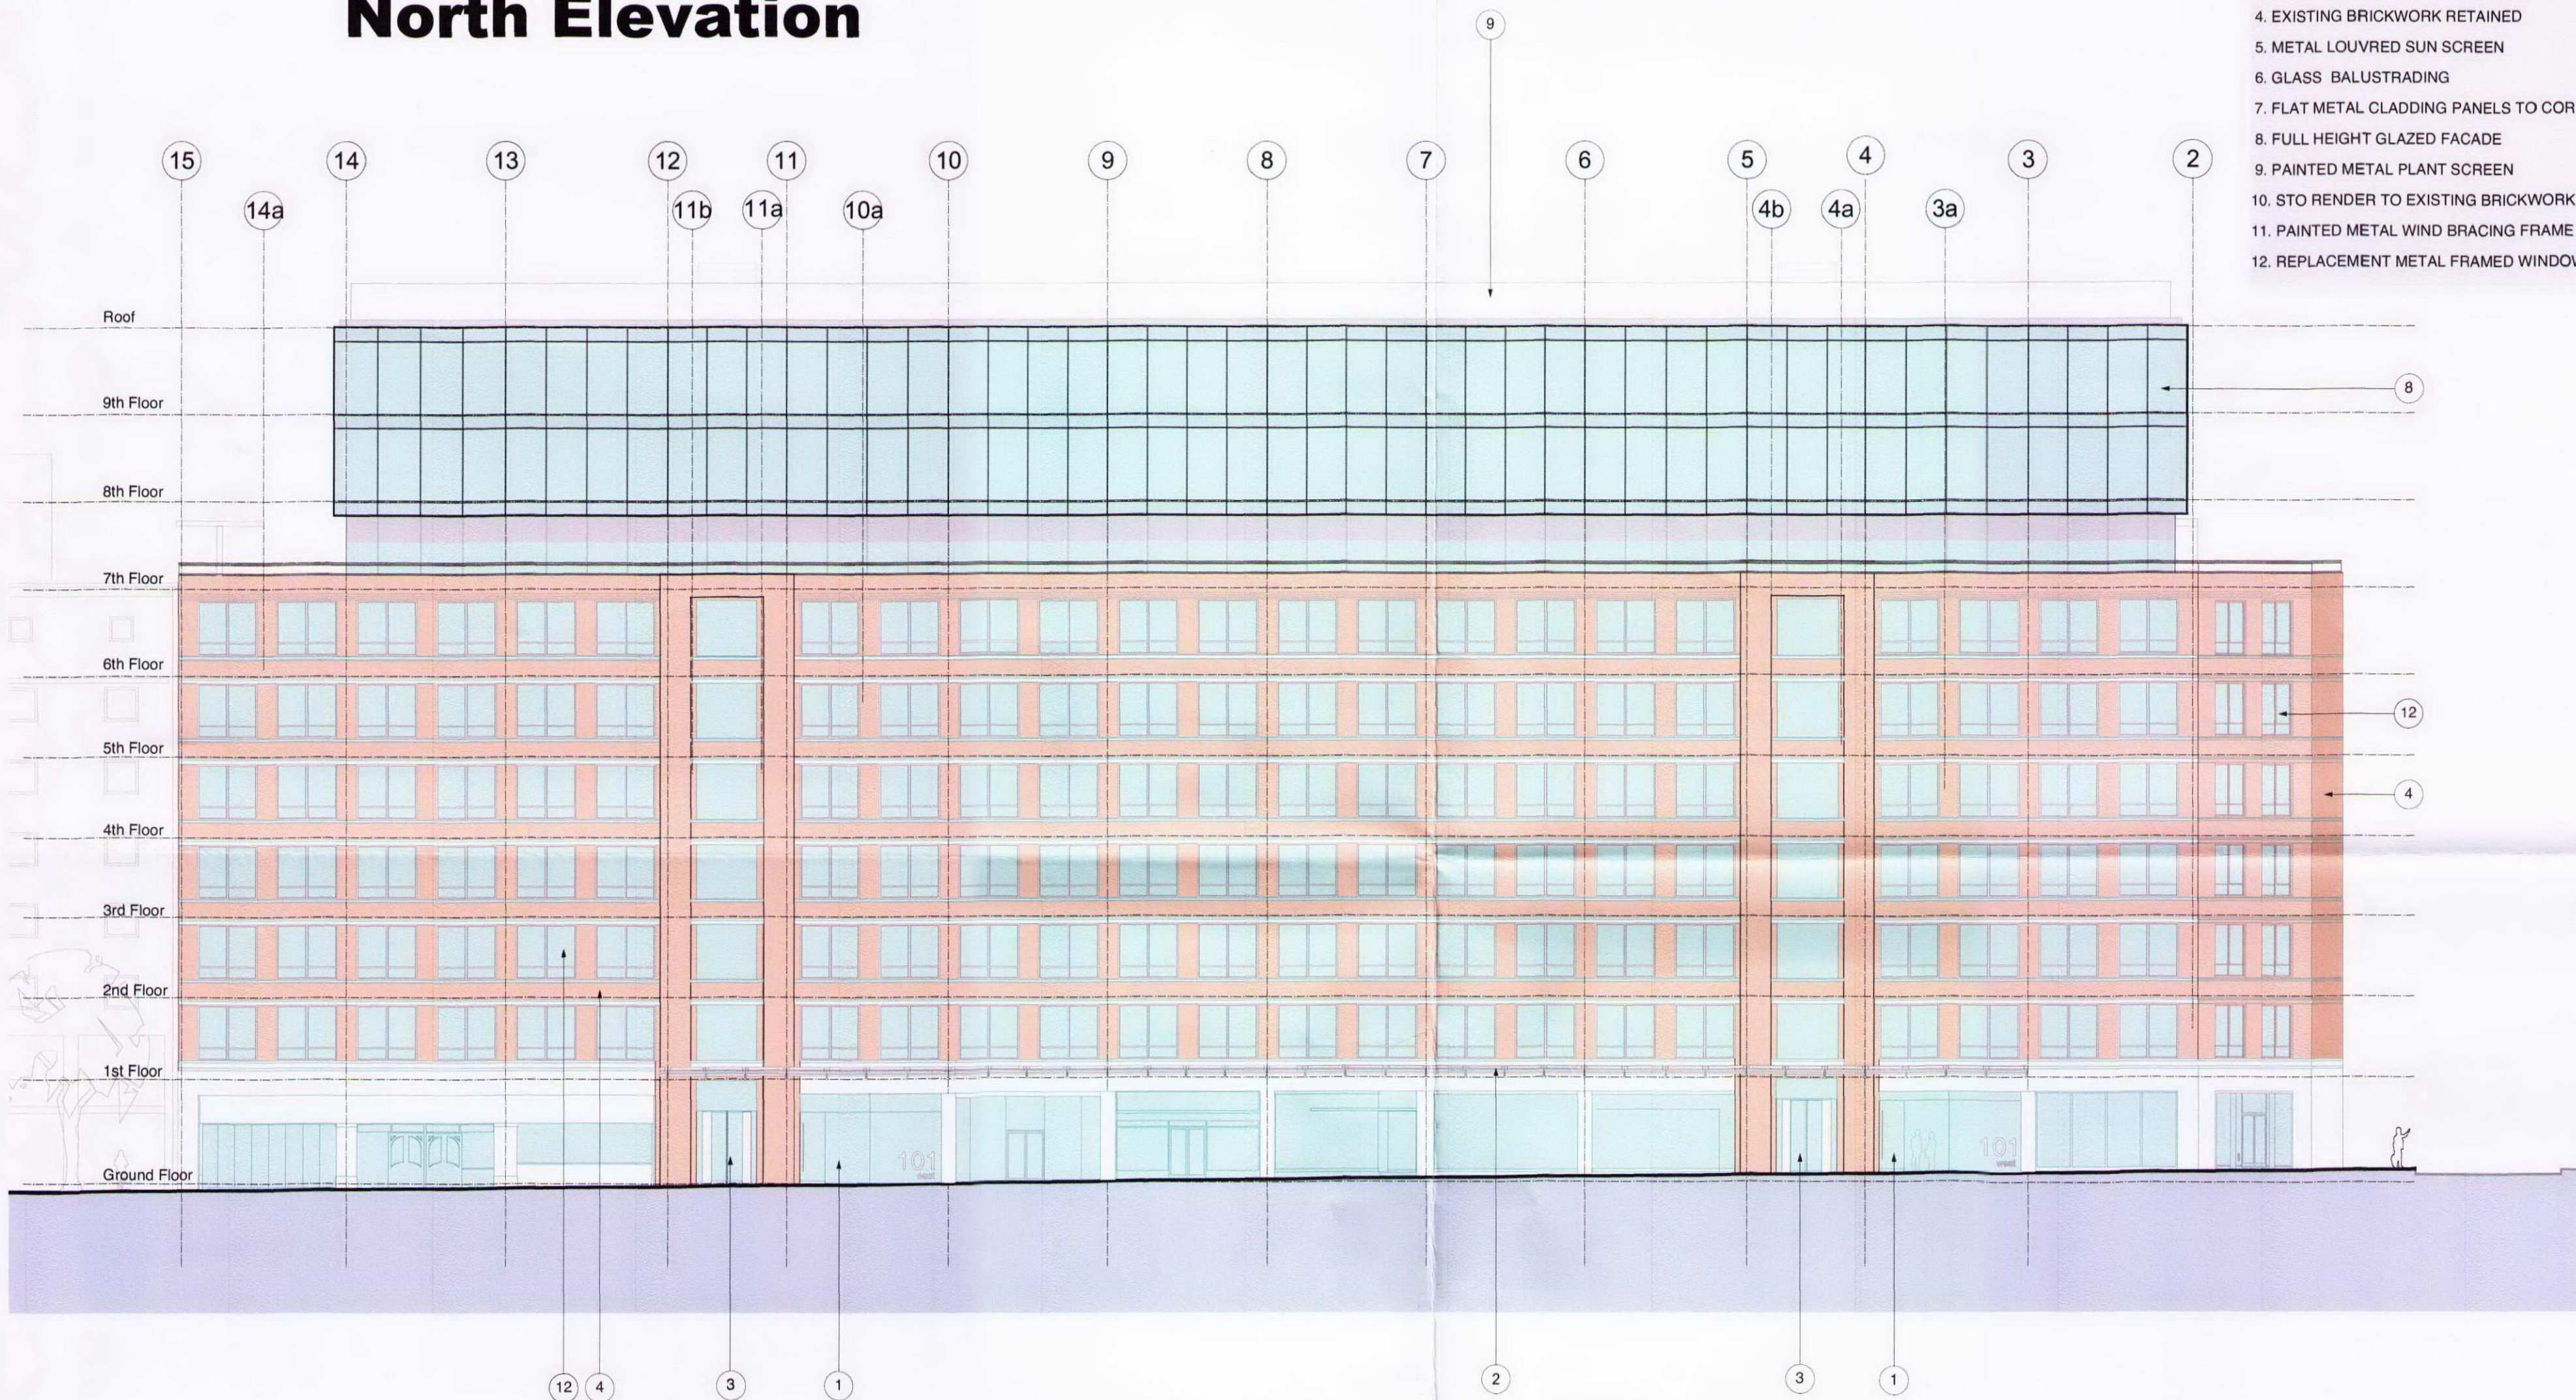

Revisions:

- E:09.07.09 Canopy altered
- D:02.06.09 Entrance altered
- C:28.05.09 Curtain wall altered
- B:07.05.09 Curtain wall altered
- A:03.04.09 Floor area altered

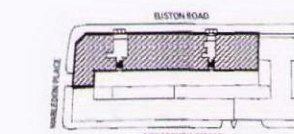

Key Plan (N.T.S)

Dinwiddie MacLaren
Architects

Arthur's Mission
30 Snowfields
London SE1 3SU

Project: **Clifton House**
Euston London W1

Client: **Romulus
Construction Ltd.**

Drawing Title: **Proposed
North Elevation**

Scale: 1:100@A0, 1:200@A2

Drawing status: ☐ for information ☐

for tender ☐

for construction ☐

Drawing no: **281.02.13** revision: **1**

Information on this drawing is the sole copyright of Dinwiddie MacLellan Architects and is not reproduced without their permission.

PREVIOUSLY CONSENTED SCHEME

Arthur's Mission
30 Snowfields
London SE1 3SU

Project: **Clifton House**
Euston London W1

Client: **Romulus
Construction Ltd.**

Drawing Title: **Proposed
North Elevation**

Scale: 1:100@A0, 1:200@A2

Drawing status: ☐ for information ☐

for tender ☐

for construction ☐

Drawing no: **281.02.13** revision: **1**

Information on this drawing is the sole copyright of Dinwiddie MacLellan Architects and is not reproduced without their permission.