




NOTES:
1. All dimensions and levels to be checked on site. Any discrepancies to be reported to architect before work commences.
2. Do not scale this drawing. Figured dimensions only to be taken.

Rear Elevation


MATERIAL KEY:

1. NEW ENTRANCE LOBBIES AND CANOPIES
2. GLASS & STEEL ENTRANCE CANOPY
3. GLASS & STEEL ENTRANCE DOORS
4. EXISTING BRICKWORK RETAINED
5. METAL LOUVRED SUN SCREEN
6. GLASS BALUSTRADING AND HANDRAILS
7. FLAT METAL CLADDING PANELS TO CORES
8. FULL HEIGHT GLAZED FACADE
9. PAINTED METAL PLANT SCREEN
10. STO RENDER
11. PAINTED METAL WIND BRACING FRAME
12. REPLACEMENT METAL FRAMED WINDOWS

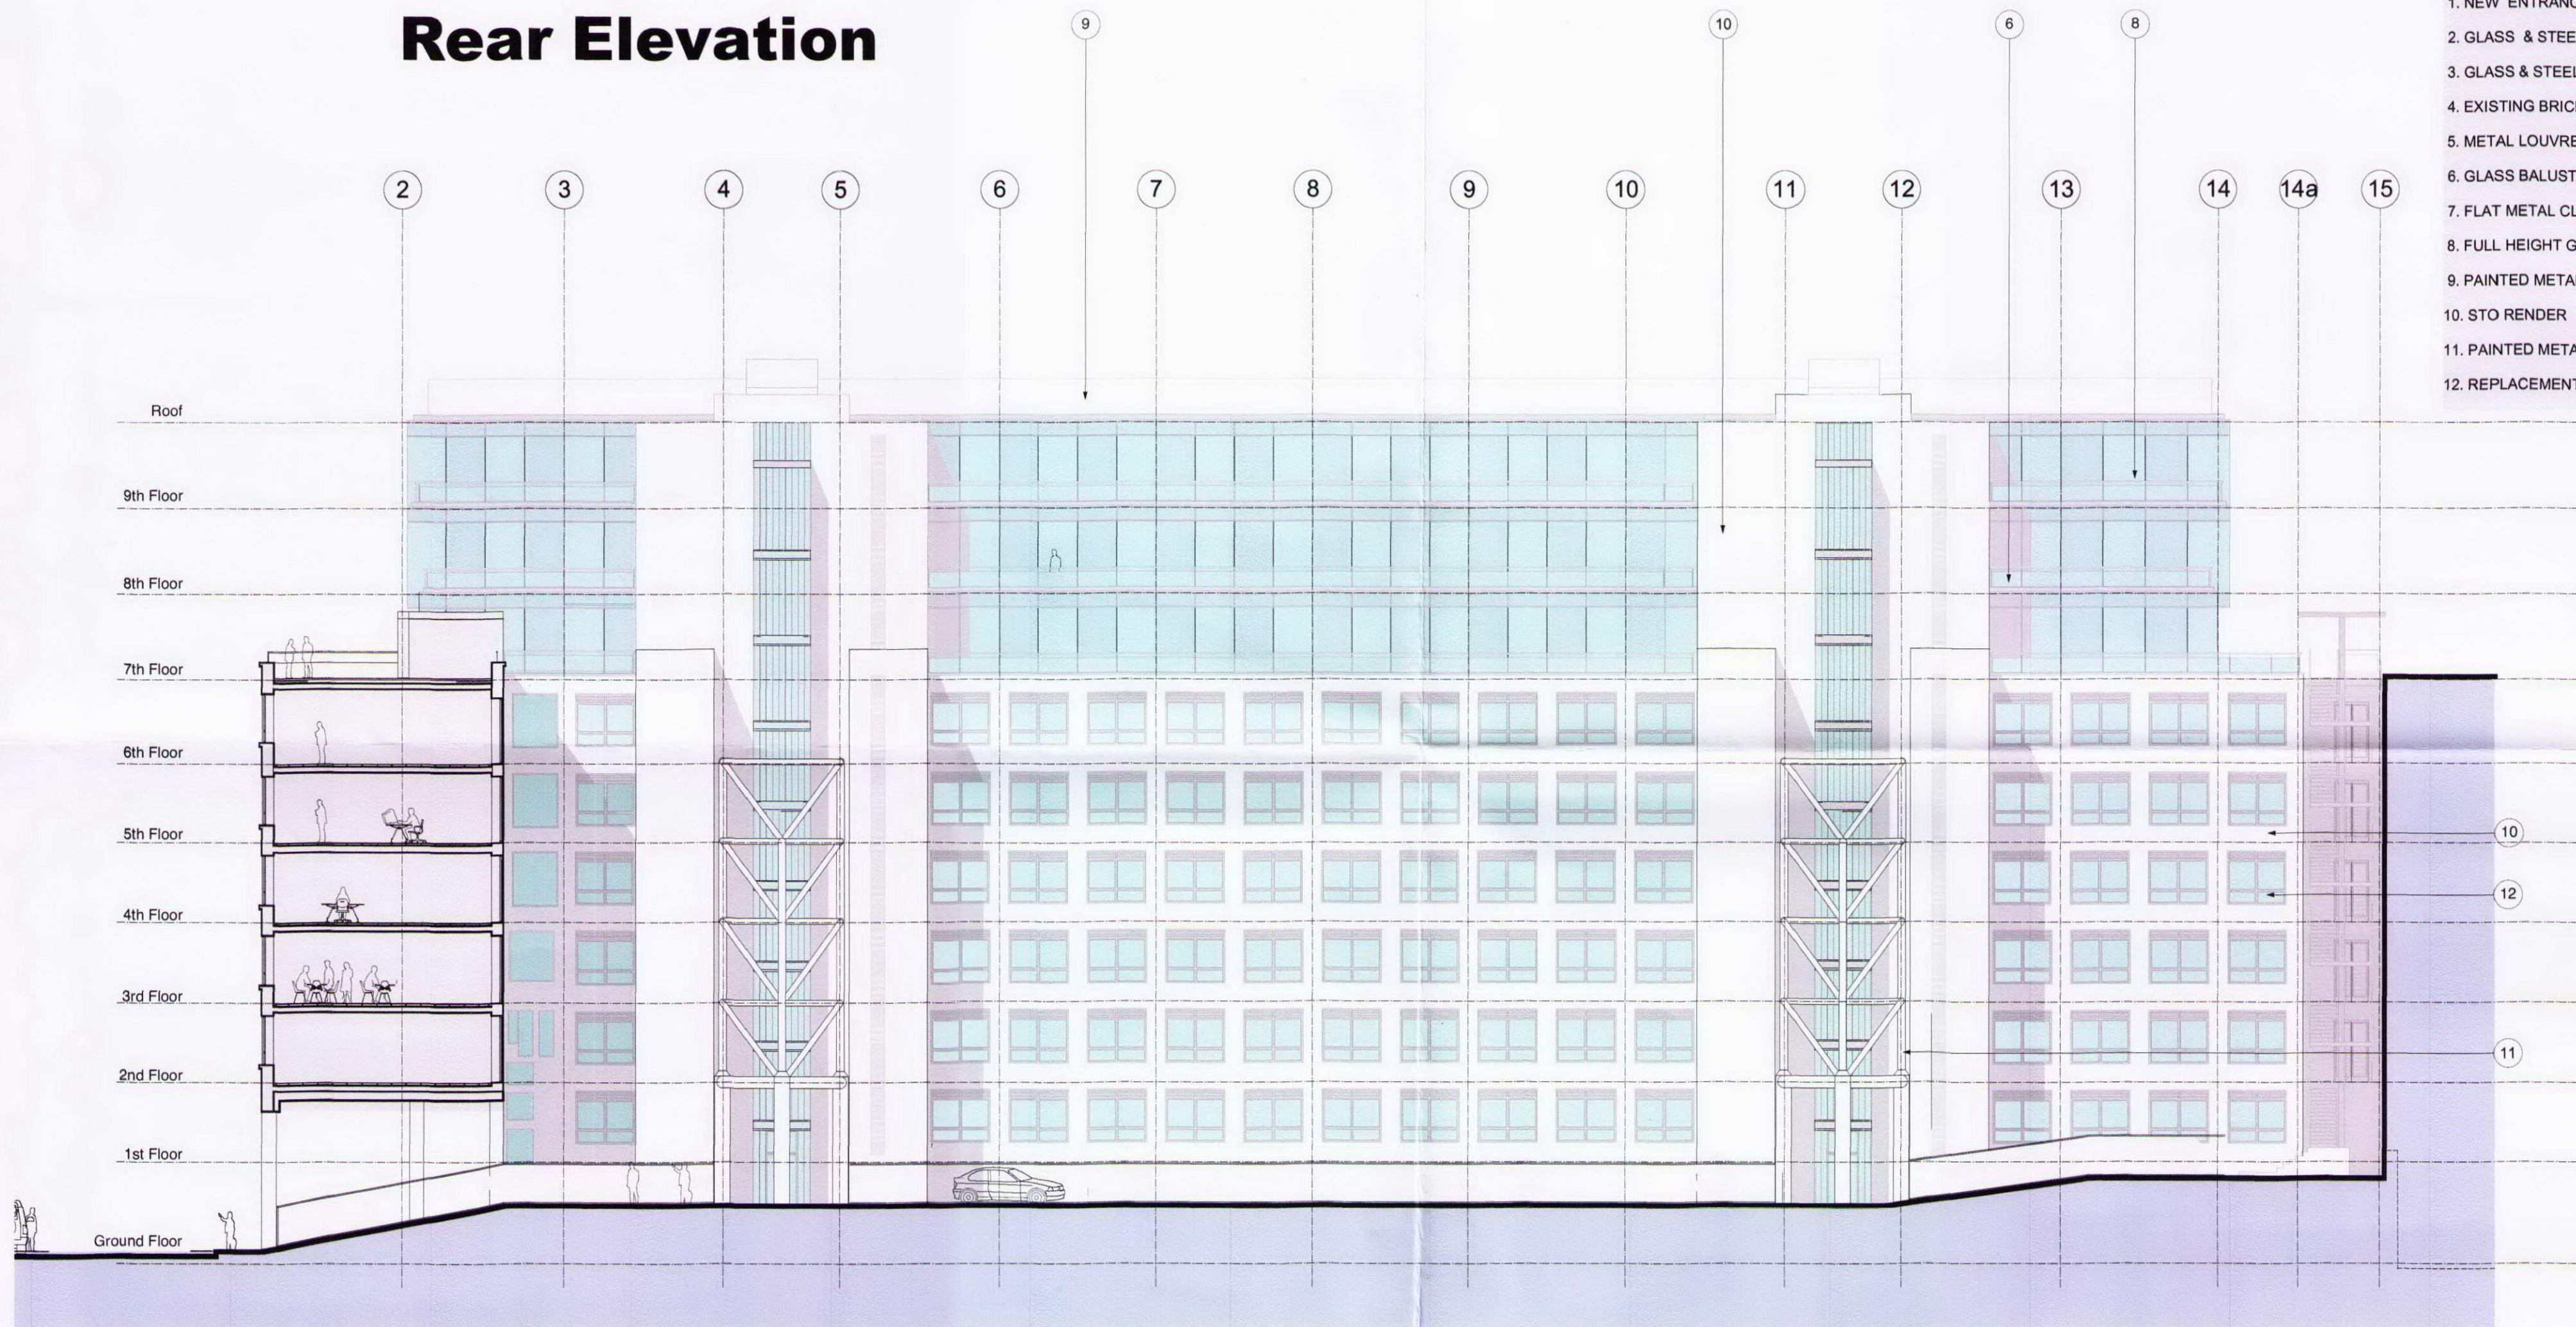

G:09.07.09 Fire exit stairs altered
F:02.06.09 Bracing tower altered
E:28.05.09 Cores altered
D:07.05.09 Curtain wall altered
C:13.04.09 Curtain wall altered
B:02.04.09 Floor area altered
A:10.02.09 Stair enclosure altered

Revisions:

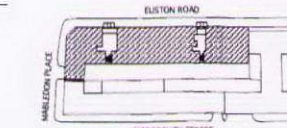

Key Plan (N.T.S.)

Dinwiddie MacLaren Architects

Arthur's Mission
30 Snowfields
London SE1 3SU
Tel: 0207 493 6600
Fax: 0207 493 0379
E-mail: info@dinwiddie-mac.com
Website: www.dinwiddie-mac.com

**PREVIOUSLY CONSENTED
SCHEME**

Project: **Clifton House
Euston London W1**

Client: **Romulus
Construction Ltd.**

Drawing Title: **Proposed
Rear Elevation**

Scale: **1:100@A0, 1:50@A2**

Drawn by: **PJ** Date: **Jan 2009**

Drawing status: ☒ for information
☐ for tender
☐ for construction

Drawing no: **381.02.14** revision: **G**

Information on this drawing is the sole property of Dinwiddie MacLaren Architects and is not to be reproduced without their permission.