




NOTES:
1. All dimensions and levels to be checked on site.
Any discrepancies to be reported to architect before work commences.
2. Do not scale this drawing. Figured dimensions only to be taken.

MATERIAL KEY:

1. NEW ENTRANCE LOBBIES AND CANOPIES
2. GLASS & STEEL ENTRANCE CANOPY
3. GLASS & STEEL ENTRANCE DOORS
4. EXISTING BRICKWORK RETAINED
5. METAL LOUVRED SUN SCREEN
6. GLASS BALUSTRADING AND HANDRAILS
7. FLAT METAL CLADDING PANELS TO CORES
8. FULL HEIGHT GLAZED FACADE
9. PAINTED METAL PLANT SCREEN
10. STO RENDER
11. PAINTED METAL WIND BRACING FRAME
12. REPLACEMENT METAL FRAMED WINDOWS

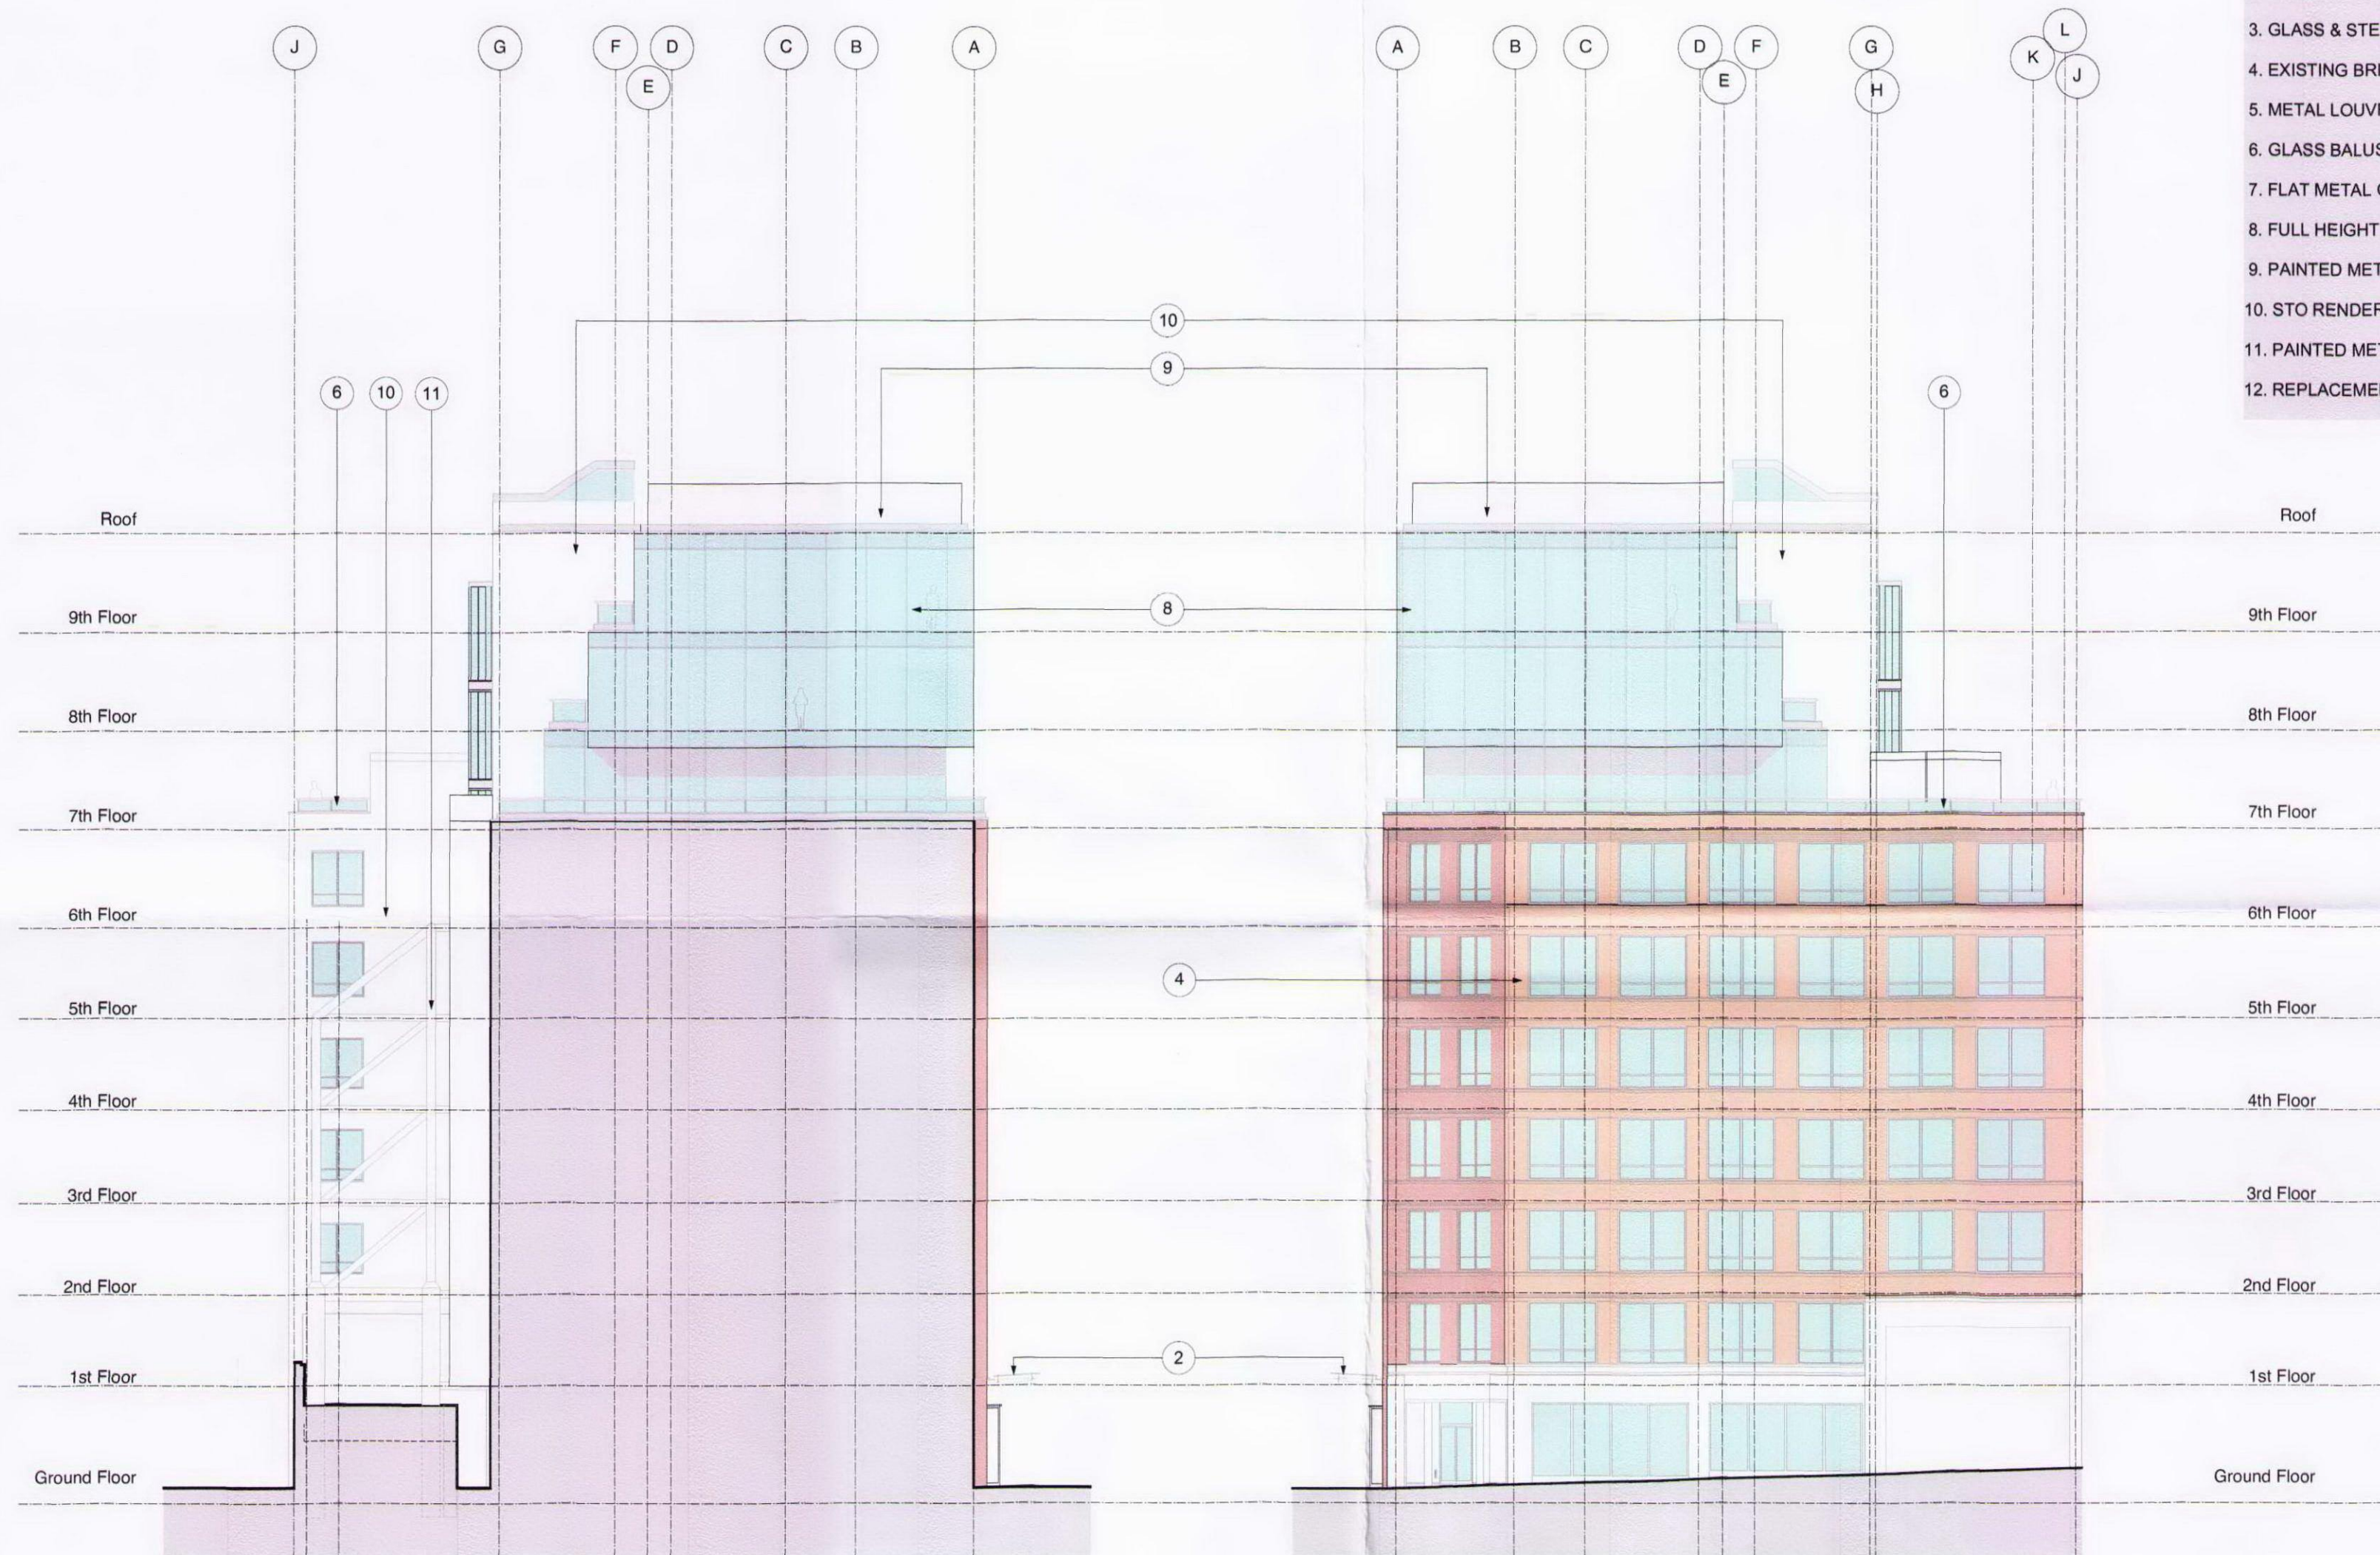


East Elevation

West Elevation

**PREVIOUSLY CONSENTED
SCHEME**

G:09.07.09 Canopy&Fire stairs altered
F:02.06.09 Stair altered
E:28.05.09 Curtain wall altered
D:07.05.09 Curtain wall altered
C:15.04.09 Curtain wall altered
B:02.04.09 Floor area altered
A: 10.02.09 Stair enclosure altered

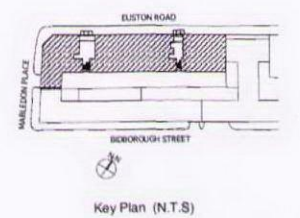

**Dinwiddie MacLaren
Architects**

Arthur's Mission
30 Snowfields
London SE1 3SU

Tel: 0207 453 6600
Fax: 0207 453 6619
E mail: arthur@arthurmac.co.uk
Website: www.arthurmac.co.uk

Project: **Cliffon House
Euston London W1**

Client: **Romulus
Construction Ltd.**

Drawing Title: **Proposed
East & West
Elevation**

Scale: **1:100@A5, 1:50@A2**

Drawn by: **PJ** Date: **Jan 2009**

Drawing status: ☒ for information
☐ for tender
☐ for construction

Drawing no: **381.02.15** revision: **G**

Architects of this drawing is the sole responsibility of Dinwiddie MacLaren Architects and is not to be reproduced without their permission.