




Proposed 2nd -6th Floor

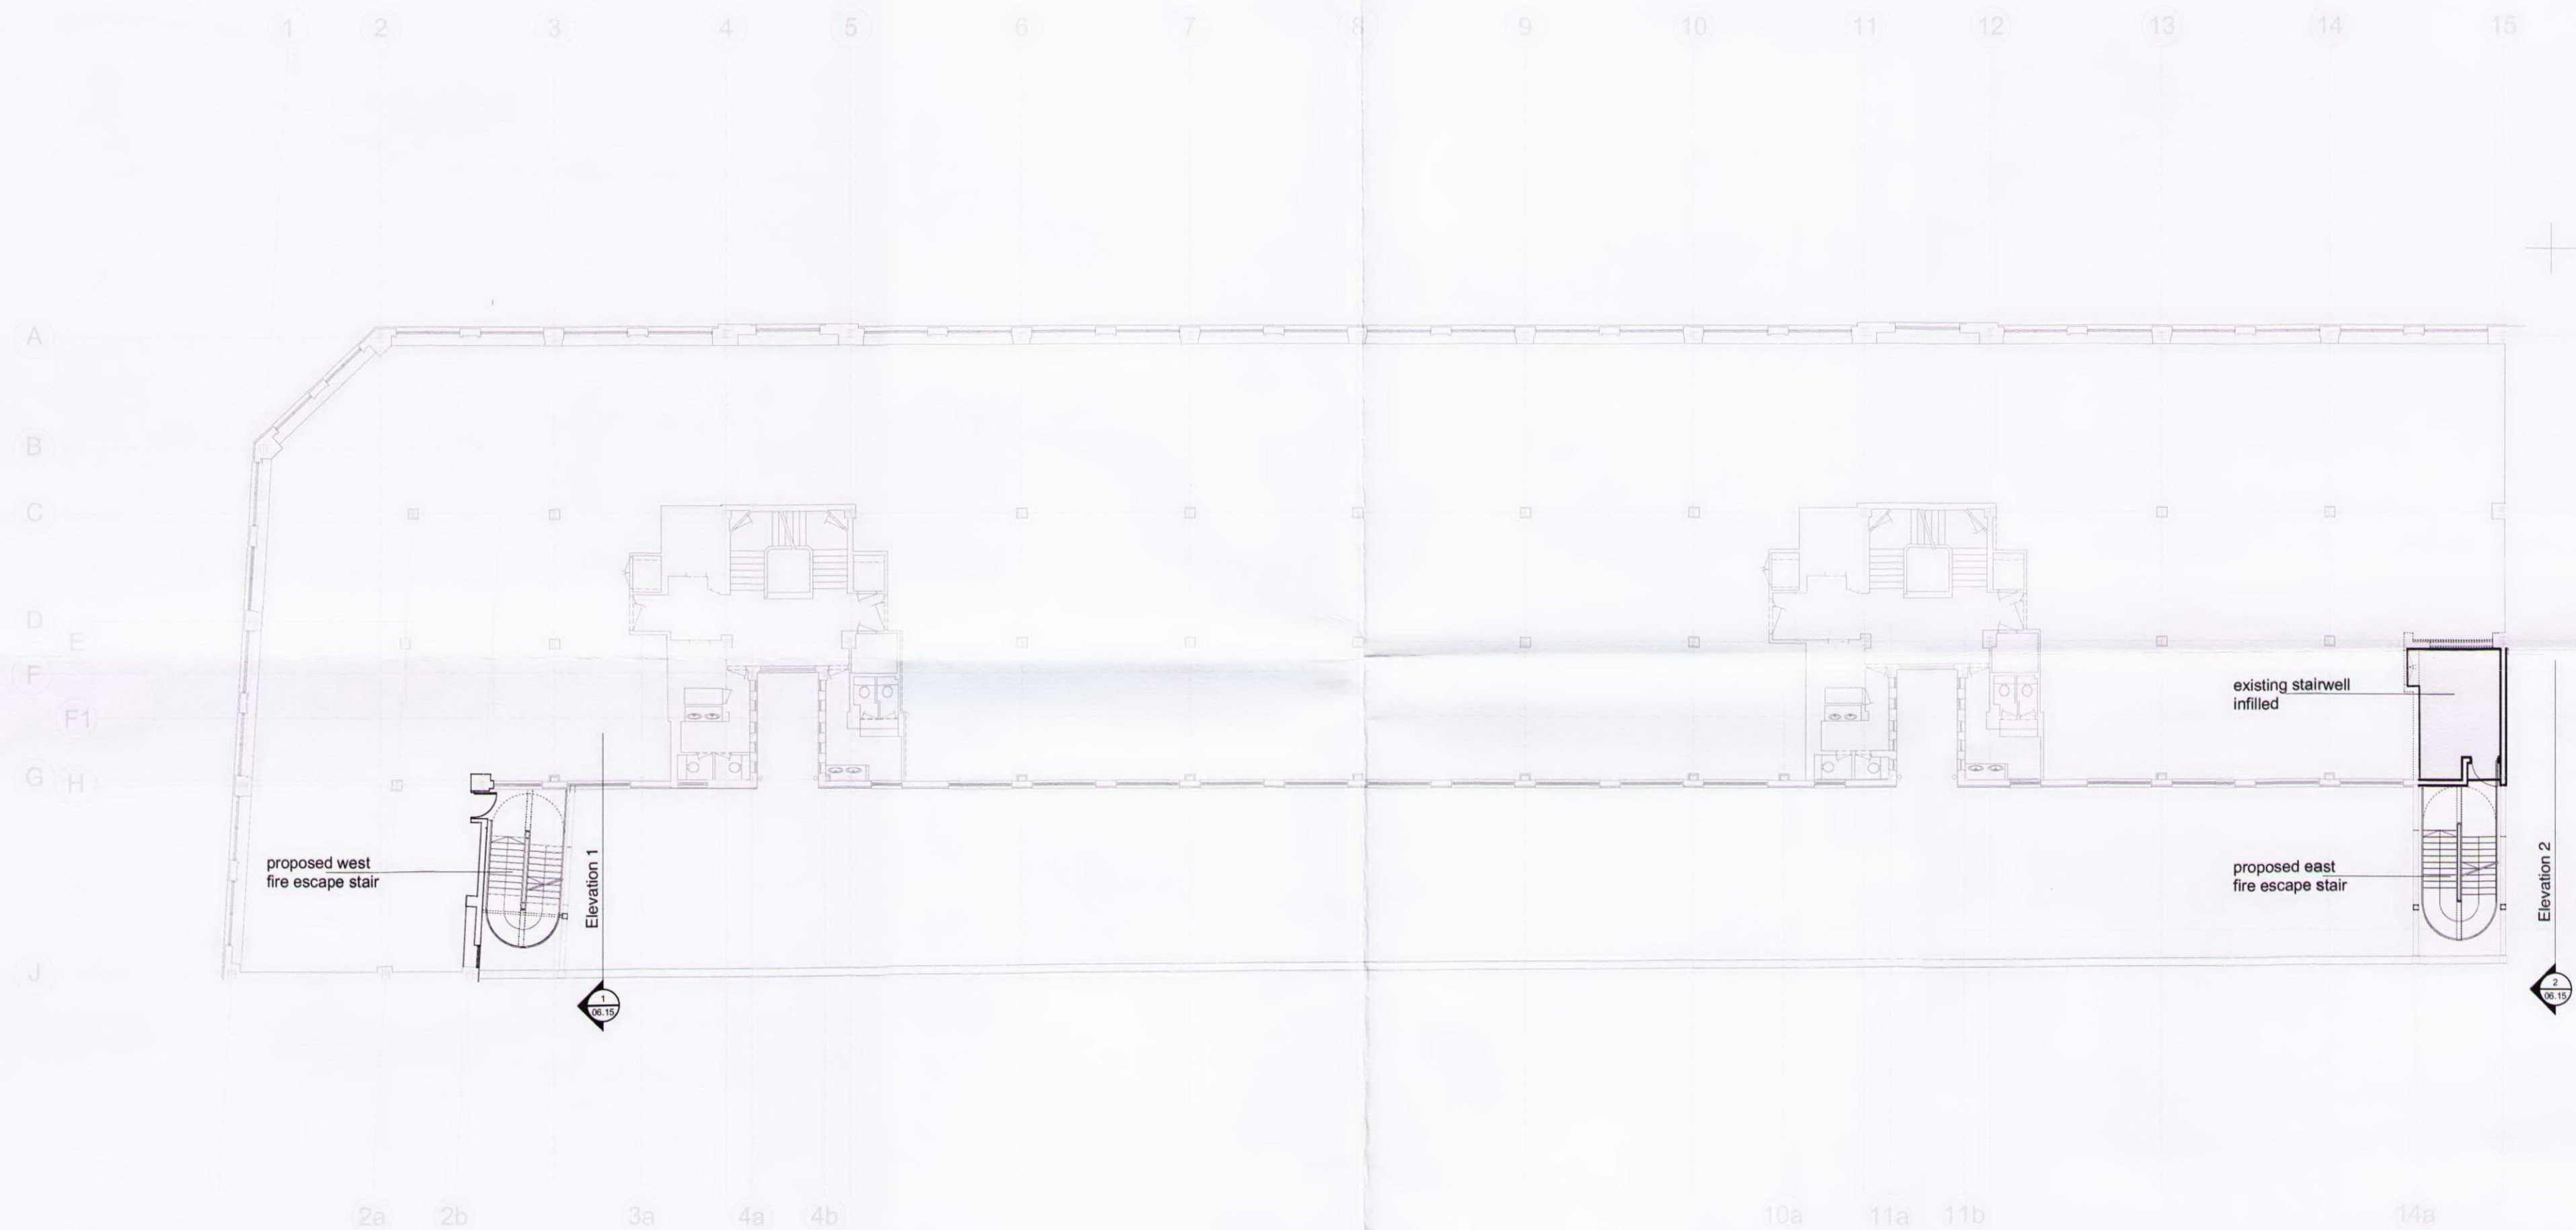

**PREVIOUSLY CONSENTED
SCHEME FOR
EXTERNAL STAIRCASES**

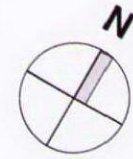

NOTES:
1. All dimensions and levels to be checked on site.
Any discrepancies to be reported to architect before work commences.
2. Do not scale this drawing. Figured dimensions only to be taken.

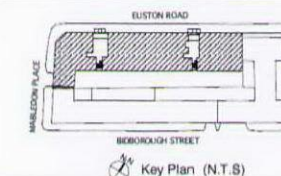

REVISIONS: B: 19.10.09 General alterations
A: 13.10.09 General alterations

**Dinwiddie MacLaren
Architects**

Arthur's Mission
30 Snowfields
London SE1 3SU

Tel: 0207 401 8900
Fax: 0207 172 0378
E-mail: info@dinwiddie.co.uk
Website: www.dinwiddie.co.uk

Project: Clifton House
Euston London W1

Client: Romulus
Construction Ltd.

Drawing Title: Proposed
Typical Floor Plan
2-6 Level

Scale: 1:100@A0, 1:200@A2
Drawn by: GM, P.J. **Date:** Sept 2009

Drawing status: for information ☒
for tender ☐
for construction ☐

Drawing N°: 381.06.13 **revision:** B

Information on the drawing is the sole property of Dinwiddie MacLaren Architects and is not to be used for any other purpose without written permission.