



Proposed Rear Elevation



**PREVIOUSLY CONSENTED
SCHEME FOR
EXTERNAL STAIRCASES**

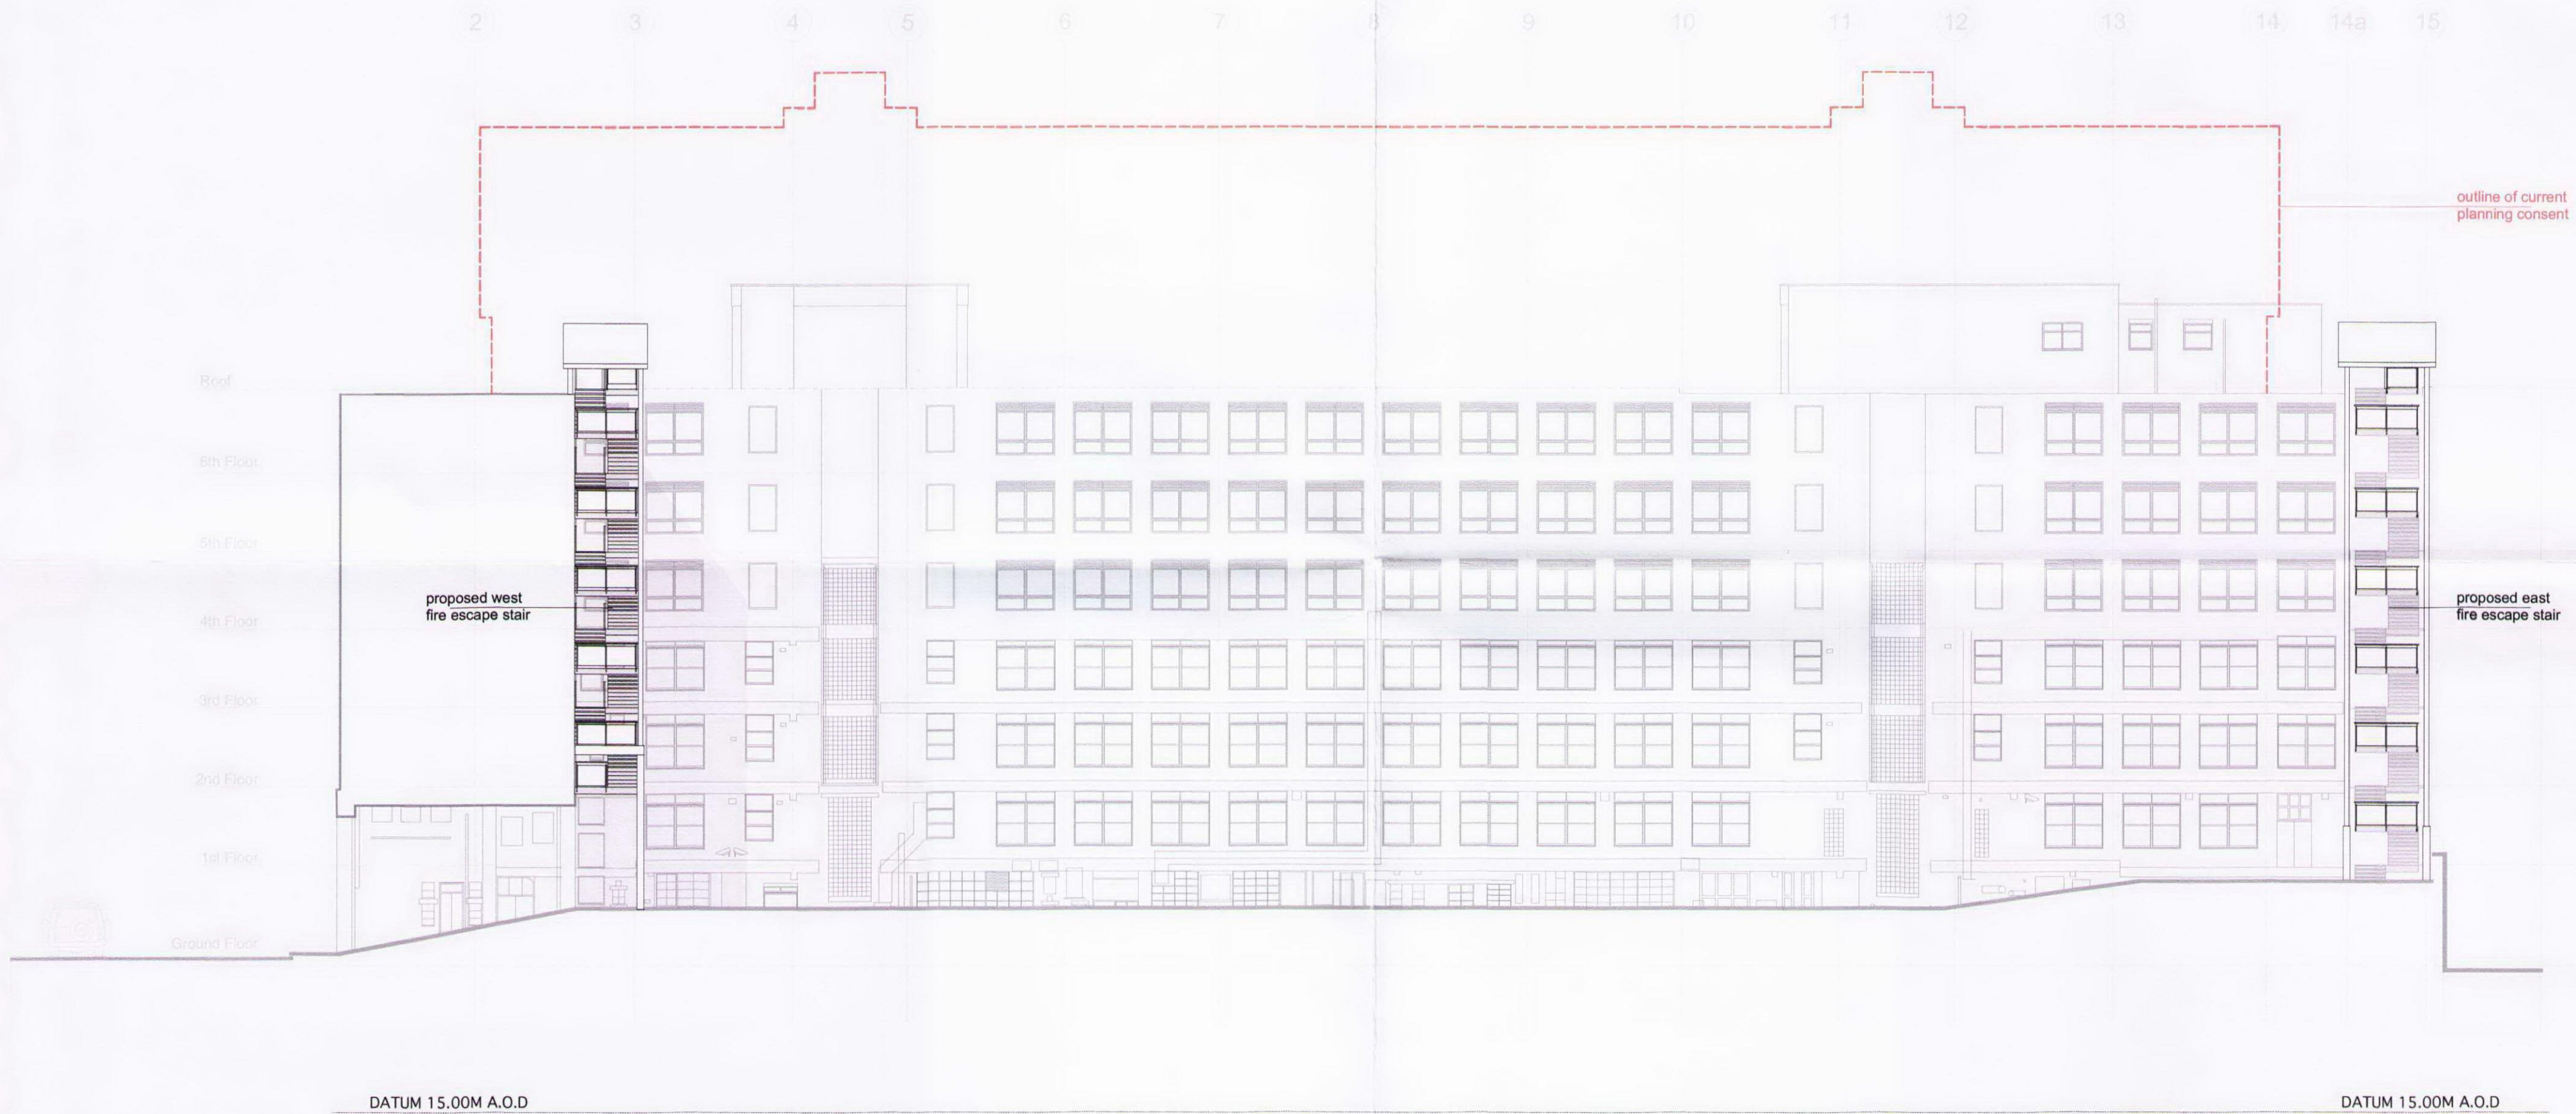

NOTES:
1. All dimensions and levels to be checked on site. Any discrepancies to be reported to architect before work commences.
2. Do not scale this drawing. Figured dimensions only to be taken.

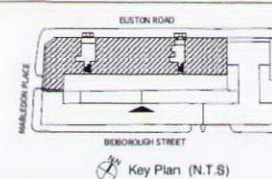

REVISIONS:
B: 10.10.09 General alterations
A: 13.10.09 General alterations

**Dinwiddie MacLaren
Architects**
Arthur's Mission
30 Snowfields
London SE1 3SU
Tel: 0207 400 8800
Fax: 0207 478 0375
Email: info@dinwiddie.co.uk
Website: www.dinwiddie.co.uk

Project: Clifton House
Euston London W1
Client: Romulus
Construction Ltd.
Drawing Title: Proposed
Rear Elevation
Scale: 1:100@A0, 1:200@A2
Drawn by: GM, PJ **Date:** Oct 2009

Drawing status: for information ☒
for tender ☐
for construction ☐
Drawing N°: 381.06.14 **revision:** B