


East Elevation 1

Proposed West Fire Escape Stair

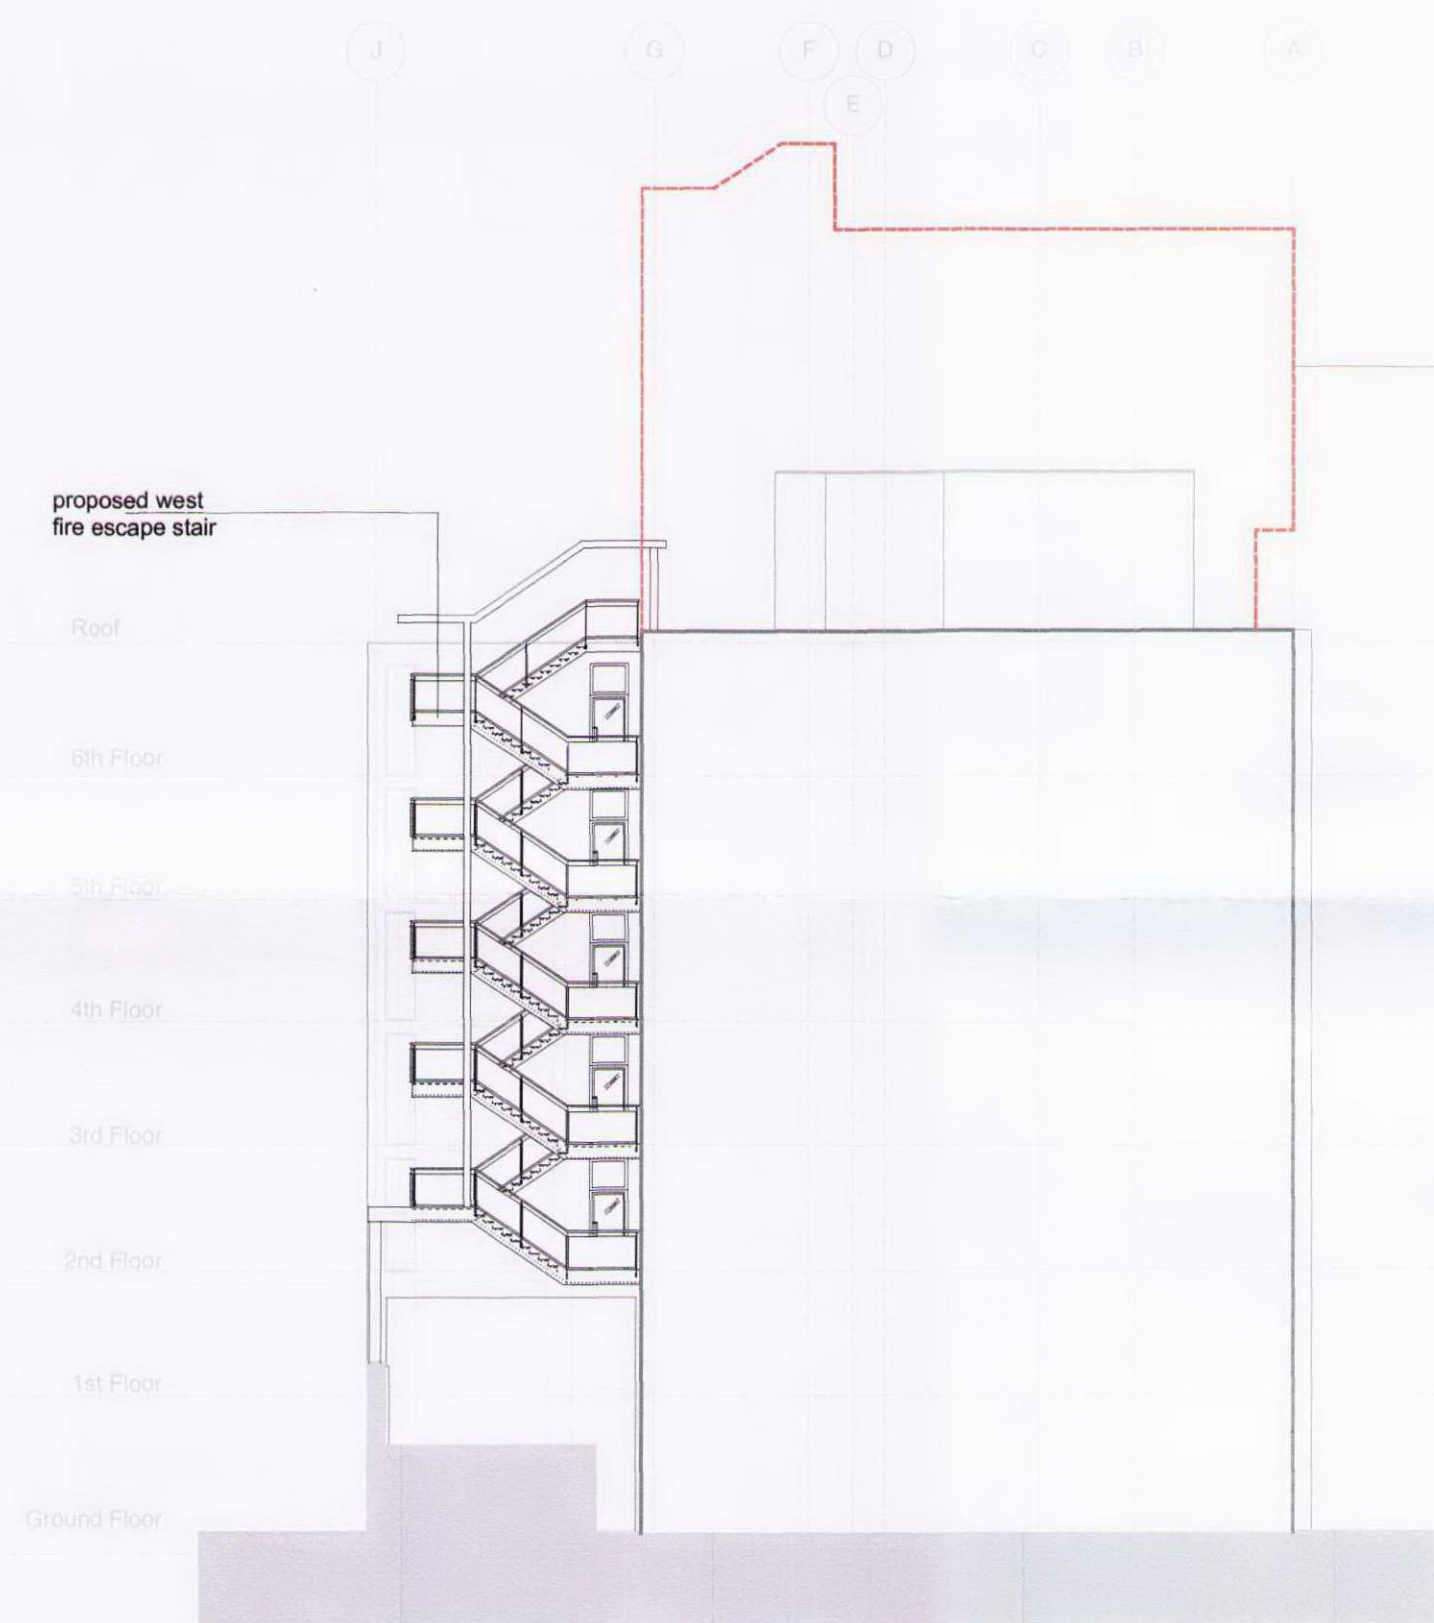


DATUM 15.00M A.O.D

0 1m 5m 10m

East Elevation 2

Proposed East Fire Escape Stair

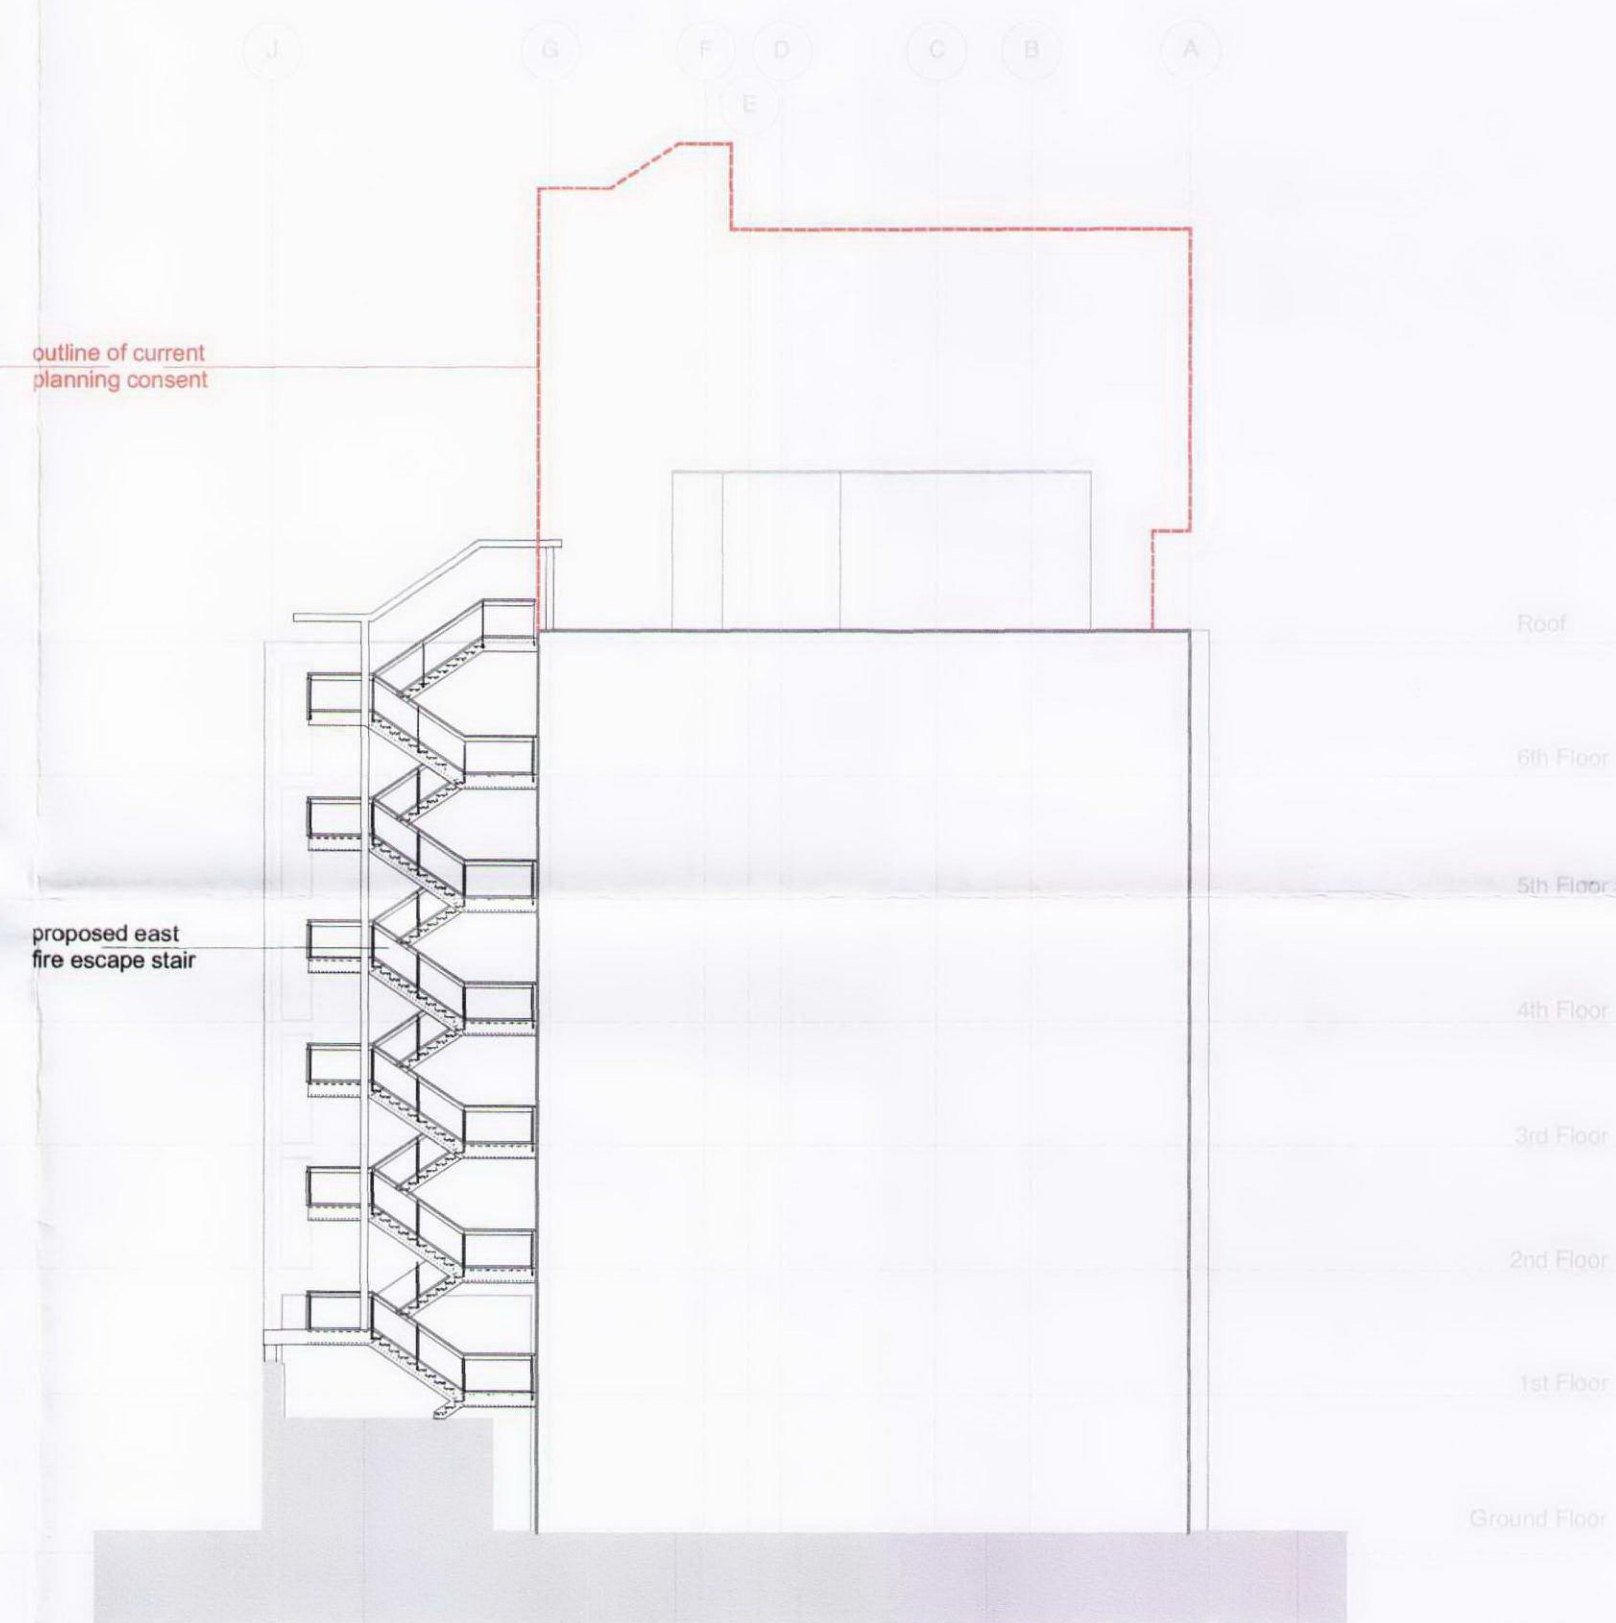


DATUM 15.00M A.O.D

**PREVIOUSLY CONSENTED
SCHEME FOR
EXTERNAL STAIRCASES**



NOTES:
1. All dimensions and levels to be checked on site. Any discrepancies to be reported to architect before work commences.
2. Do not scale this drawing. Figured dimensions only to be taken.

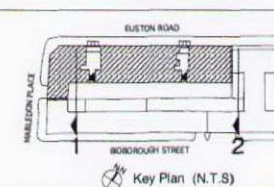

REVISIONS:
B: 19.10.09 General alterations
A: 13.10.09 General alterations

**Dinwiddie MacLaren
Architects**
Arthur's Mission
30 Snowfields
London SE1 3SU
Tel: 0207 491 6900
Fax: 0207 379 0374
E-Mail: info@dinwiddie.co.uk
Website: www.dinwiddie.co.uk

Project: Clifton House
Euston London W1
Client: Romulus
Construction Ltd.
Drawing Title: Proposed
East Elevation
Scale: 1:100@A0, 1:200@A2
Drawn By: GM, PJ **Date:** Sept 2009

Drawing status: for information ☒
for tender ☐
for construction ☐
Drawing No: 381.06.15 **revision:** B