



Proposed 1st Floor

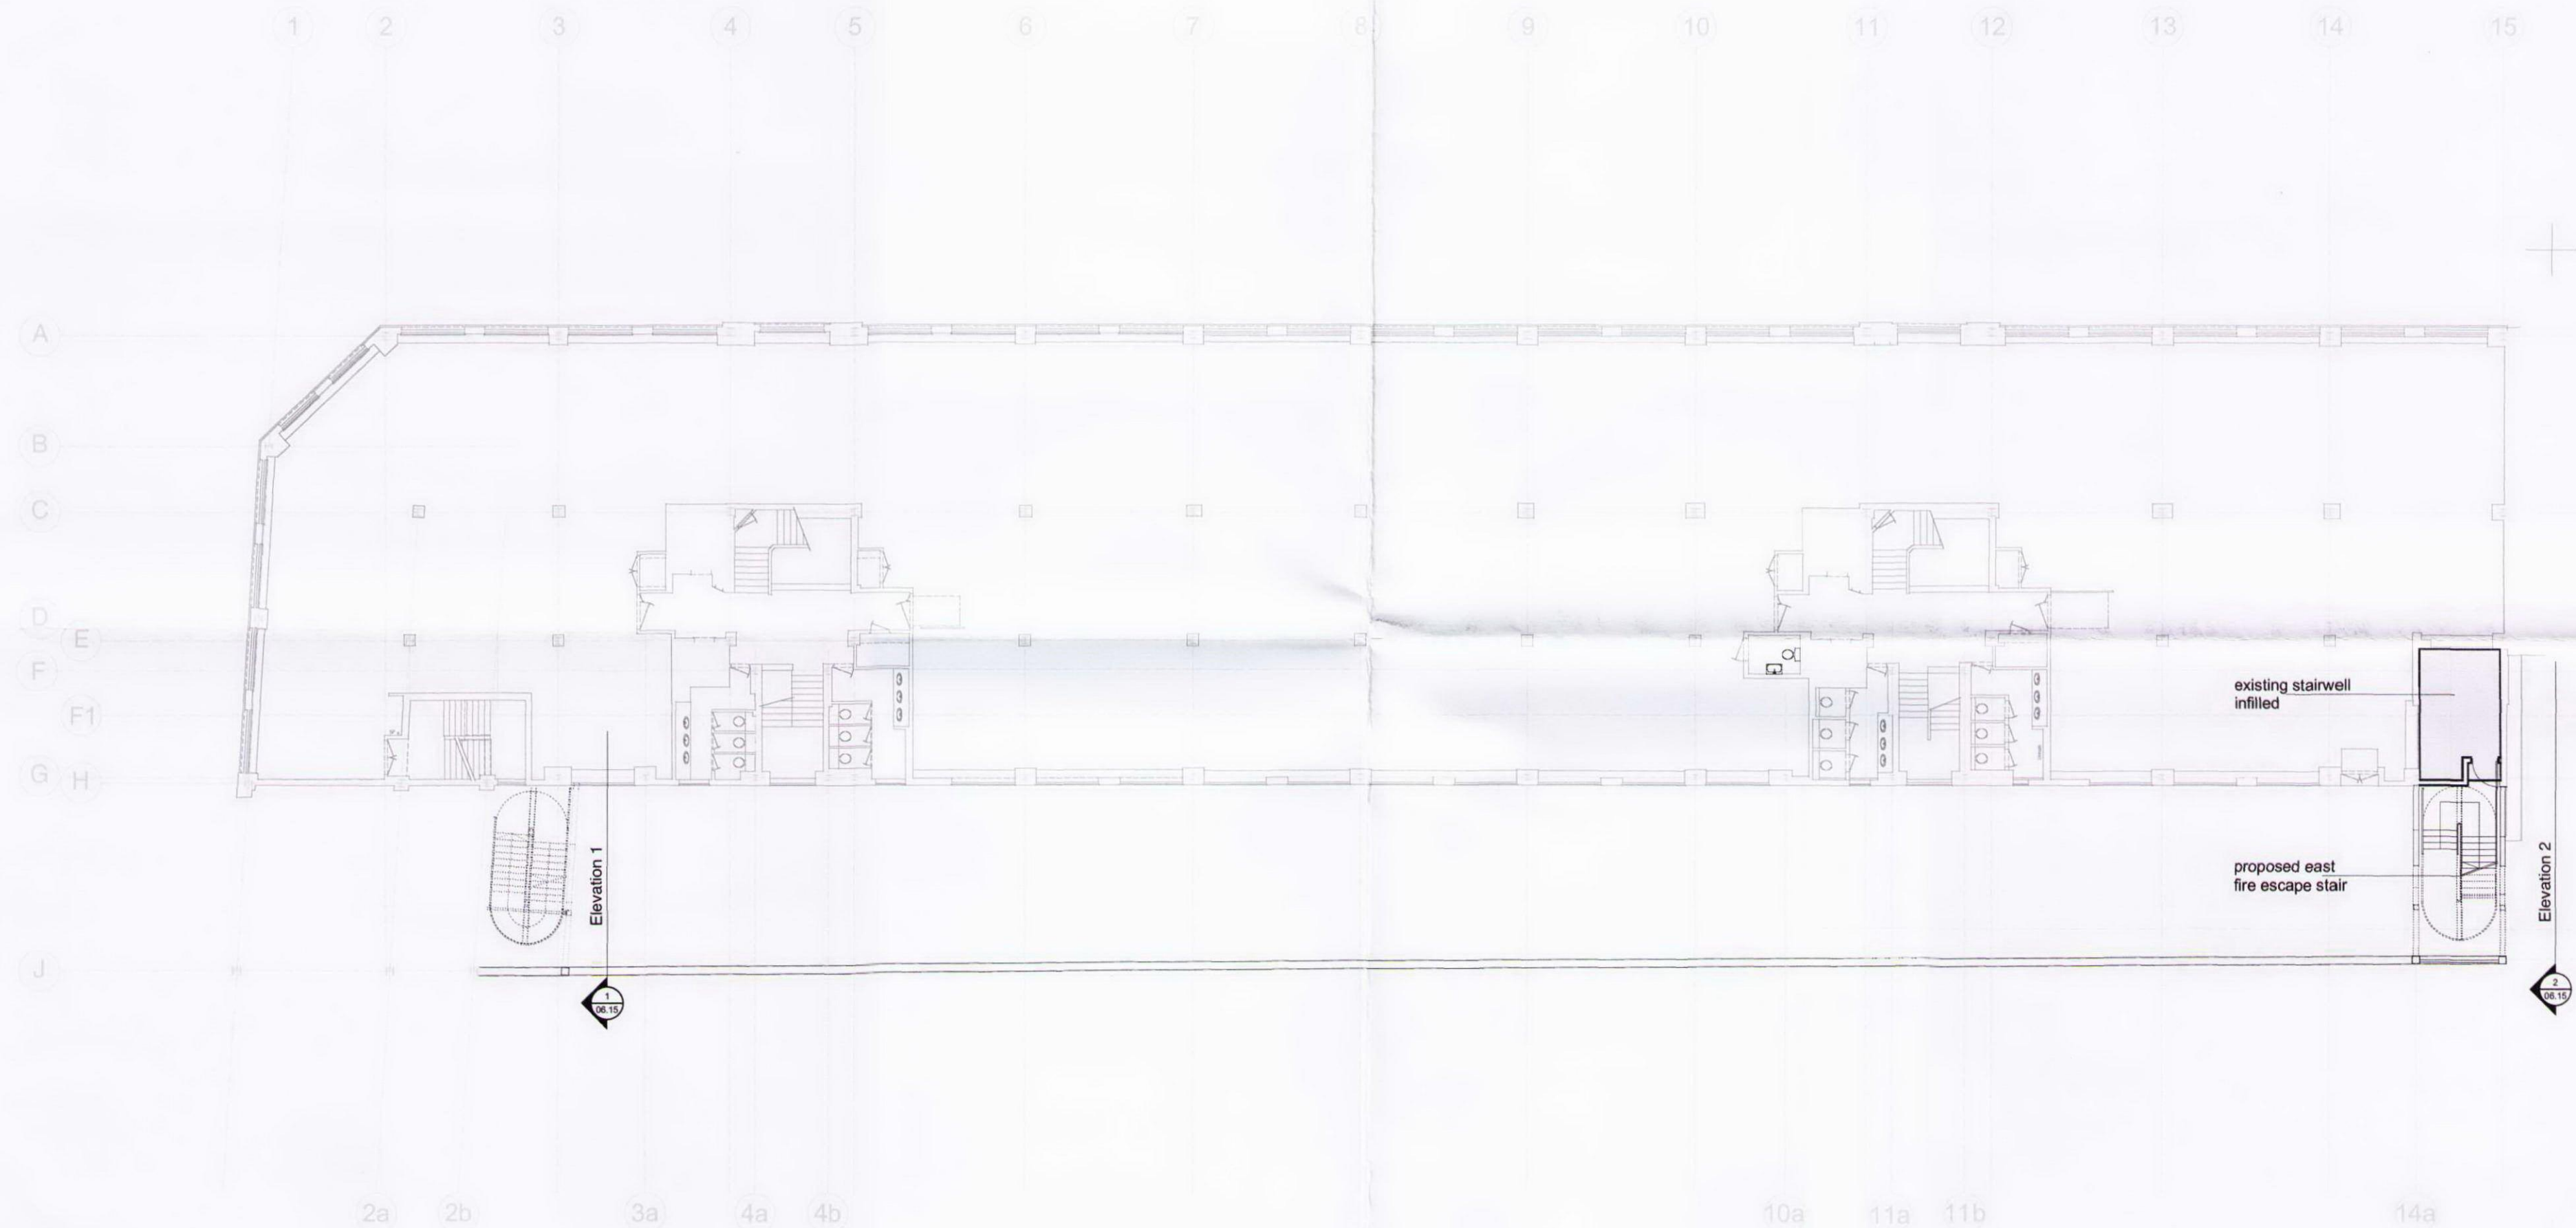


0 1m 5m 10m

**PREVIOUSLY CONSENTED
SCHEME FOR
EXTERNAL STAIRCASES**

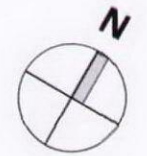

NOTES:
1. All dimensions and levels to be checked on site.
Any discrepancies to be reported to architect before
work commences.
2. Do not scale this drawing. Figured dimensions
only to be taken.

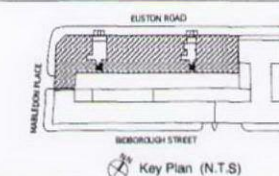

REVISIONS: A: 19.10.09 General alterations

**Dinwiddie MacLaren
Architects**

Arthur's Mission
30 Snowfields
London SE1 3SU
Tel: 0207 457 6500
Fax: 0207 378 0519
E mail: info@dinwiddie.co.uk
Website: www.dinwiddie.co.uk

Project: Clifton House
Euston London W1
Client: Romulus
Construction Ltd.

Drawing Title: Proposed
1st Floor Plan

Scale: 1:100@A0, 1:200@A2
Drawn by: PJ **Date:** Oct 2009

Drawing status: for information ☒
for tender ☐
for construction ☐

Drawing No: 381.06.16 **revision:** A

This drawing is to be used for the purpose of the project only. It is not to be used for any other purpose without the written consent of the architect.