

6th Floor

North/Front Elevation
Scale 1:100

KEY:

00.000	represents architect's construction levels
24.75	represents survey levels
3000	height marker represents clear headroom
1	detail, section N°
12.00	represents section/detail/ref marker
	drawing sheet N°-series 02, dwg 06
R-5.08	room number




NOTES:
1. All dimensions and levels to be checked on site. Any discrepancies to be reported to architect before work commences.
2. Do not scale this drawing. Figured dimensions only to be taken.

381.(6)03.01F
Scale 1:50

6th Floor Plan - West
Partition/Room Layout


381.(6)03.02F
Scale 1:50

6th Floor Plan-East
Partition/Room Layout

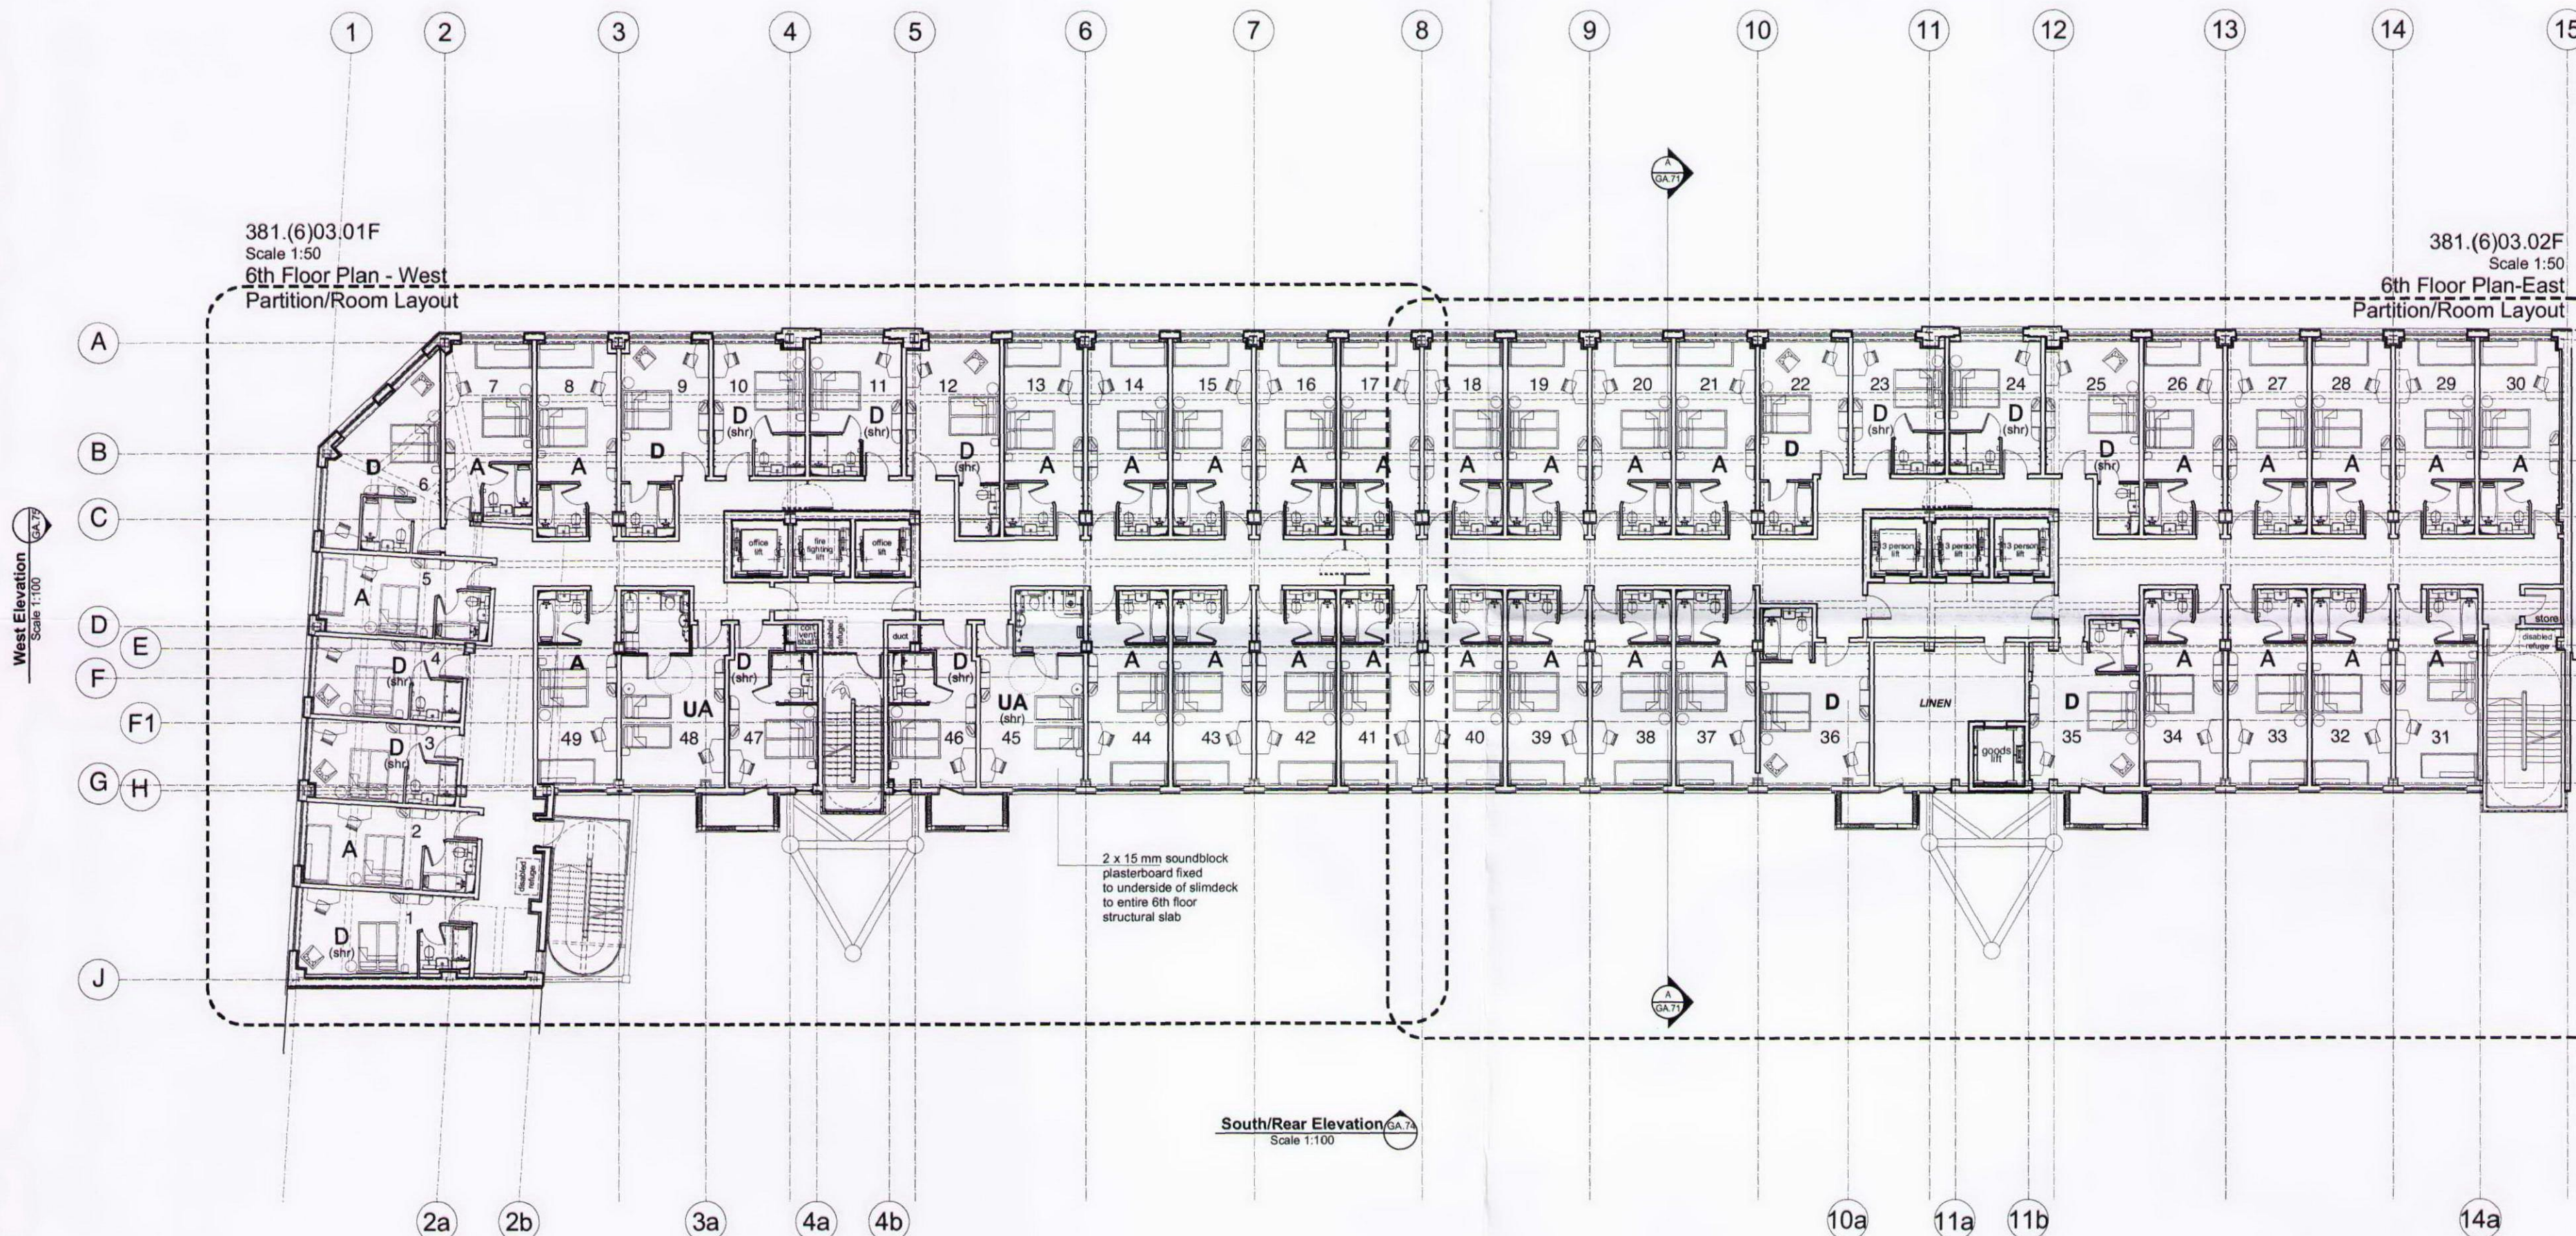

East Elevation
Scale 1:100

F: 12.05.2011 Tender issue
E: 20.07.2011 Tender issue
D: 14.07.2011 Layout updated
C: 11.07.2011 Layout updated
B: 06.07.2011 Layout altered
A: 22.06.2011 Layout updated

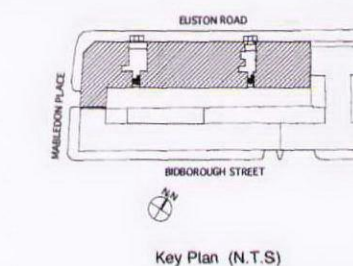

Dinwiddie MacLaren
Architects

Arthur's Mission
30 Snowfields
London SE1 3SU

Tel: 0207 403 8800
Fax: 0207 378 0378
E-mail: info@dinwiddie-mac.com
Website: www.dinwiddie-mac.com

Project: Clifton House
Euston London W1

Client: Romulus
Construction Ltd.

Drawing Title: Proposed
6th Floor Plan
Hotel Scheme

Scale: 1:100@ A0 1:200@ A2
Drawn by: OS,PJ Date: June 2011

Drawing status: for information ☒
for tender ☐
for construction ☐

Drawing no: 381.GA.66 revision: F

Information on this drawing is the sole copyright of Dinwiddie MacLaren Architects and is not to be reproduced without their permission.

Schedule

Floor	No of rooms per Floor
1st Floor	22
2nd Floor	48
3rd Floor	49
4th Floor	49
5th Floor	49
6th Floor	49
Total:	266

0 1m 5m 10m

Room Split Schedule

Double Shower	Double	Triple/Quad	UA	UA Shower	TOTAL
11	5	30	1	1	48

Room Type **A** - Triple/Quad
Room Type **D** - Double
Room Type **D (shr)** - Double with shower
Room Type **UA** - Universally accessible room - double
Room Type **UA (shr)** - Universally accessible room - double with shower

KEY:

denotes ceiling beams

PROPOSED SCHEME