




NOTES:
1. All dimensions and levels to be checked on site. Any discrepancies to be reported to architect before work commences.
2. Do not scale this drawing. Figured dimensions only to be taken.

7th Floor

North/Front Elevation
Scale 1:100


KEY:
00.00 represents architect's construction levels
24.75 represents survey levels
3000 height marker represents clear headroom
detail, section N° represents section/detail/ref marker
drawing sheet N°-series 02, dwg 06
R-5.08 room number

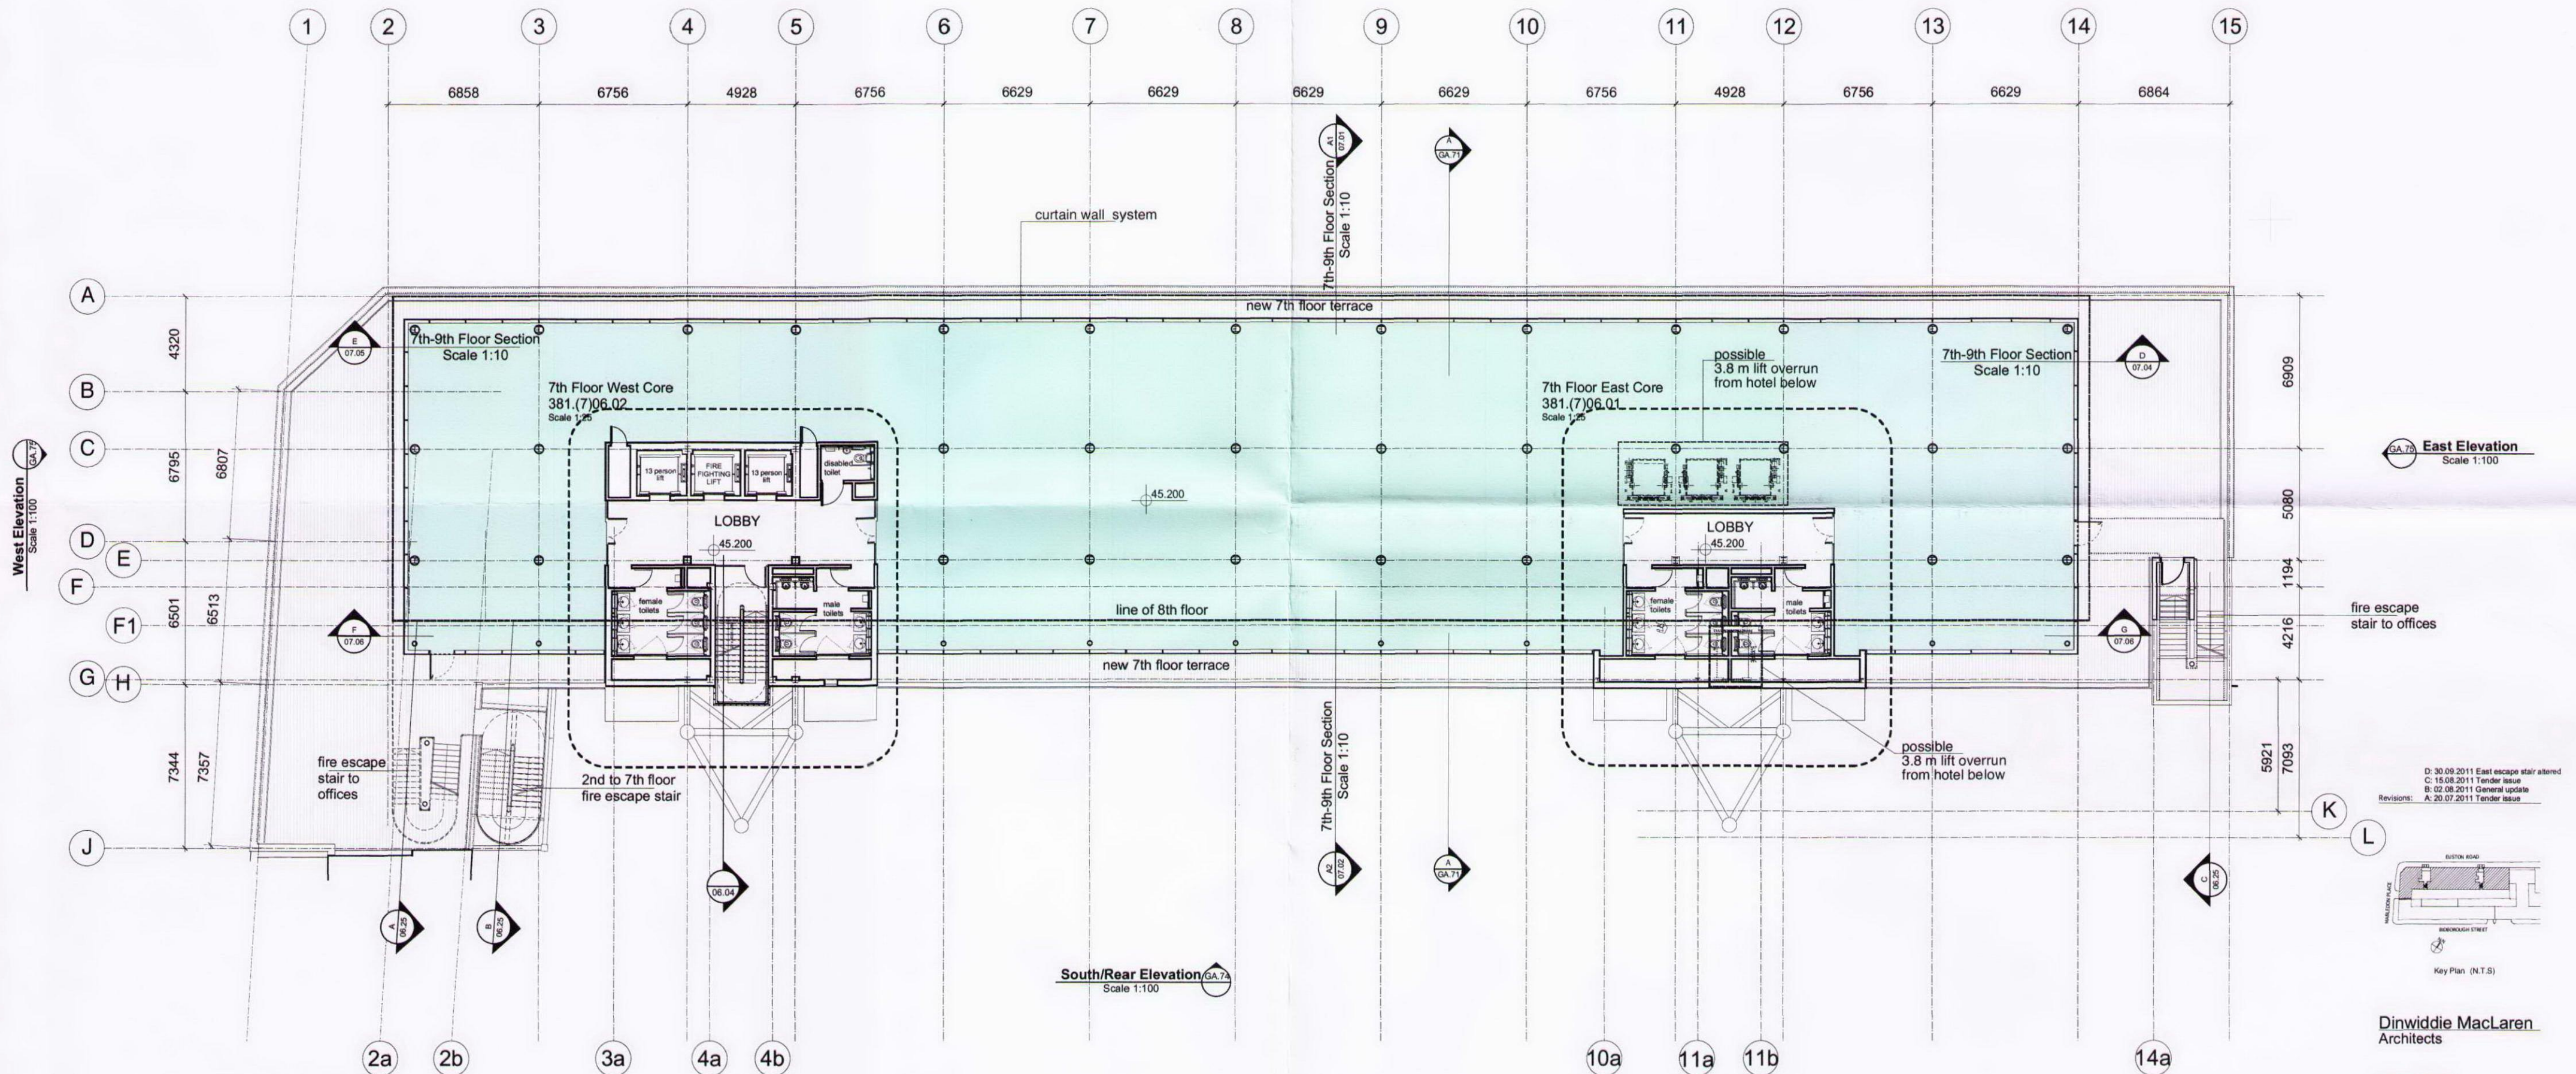

South/Rear Elevation
Scale 1:100

East Elevation
Scale 1:100

D: 30.09.2011 East escape stair altered
C: 15.08.2011 Tender issue
B: 02.08.2011 General update
A: 20.07.2011 Tender issue

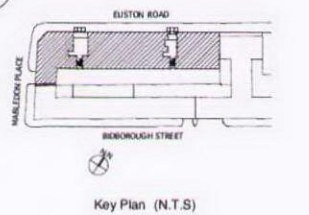

Dinwiddie MacLaren Architects

Arthur's Mission
30 Snowfields
London SE1 3SU
Tel: 0207 409 6800
Fax: 0207 409 6879
E: info@dinwiddiemac.com
Website: www.dinwiddiemac.com

Project: Clifton House
Euston London W1

Client: Romulus
Construction Ltd.
Drawing Title: Proposed
7th Floor Plan

Scale: 1:100@A0 1:200@A2
Drawn by: KB Date: June 2011

Drawing status: ☒ for information
☐ for tender
☐ for construction

Drawing no: 381.GA.67 revision: D

PROPOSED SCHEME