




NOTES:
1. All dimensions and levels to be checked on site.
Any discrepancies to be reported to architect before work commences.
2. Do not scale this drawing. Figured dimensions only to be taken.

9th Floor

North/Front Elevation
Scale 1:100

KEY:
00.000 represents architect's construction levels
24.75 represents survey levels
300 height marker
detail, section N° represents section/detail/ref marker
drawing sheet N°-series 02, dwg 06
R-5.08 room number

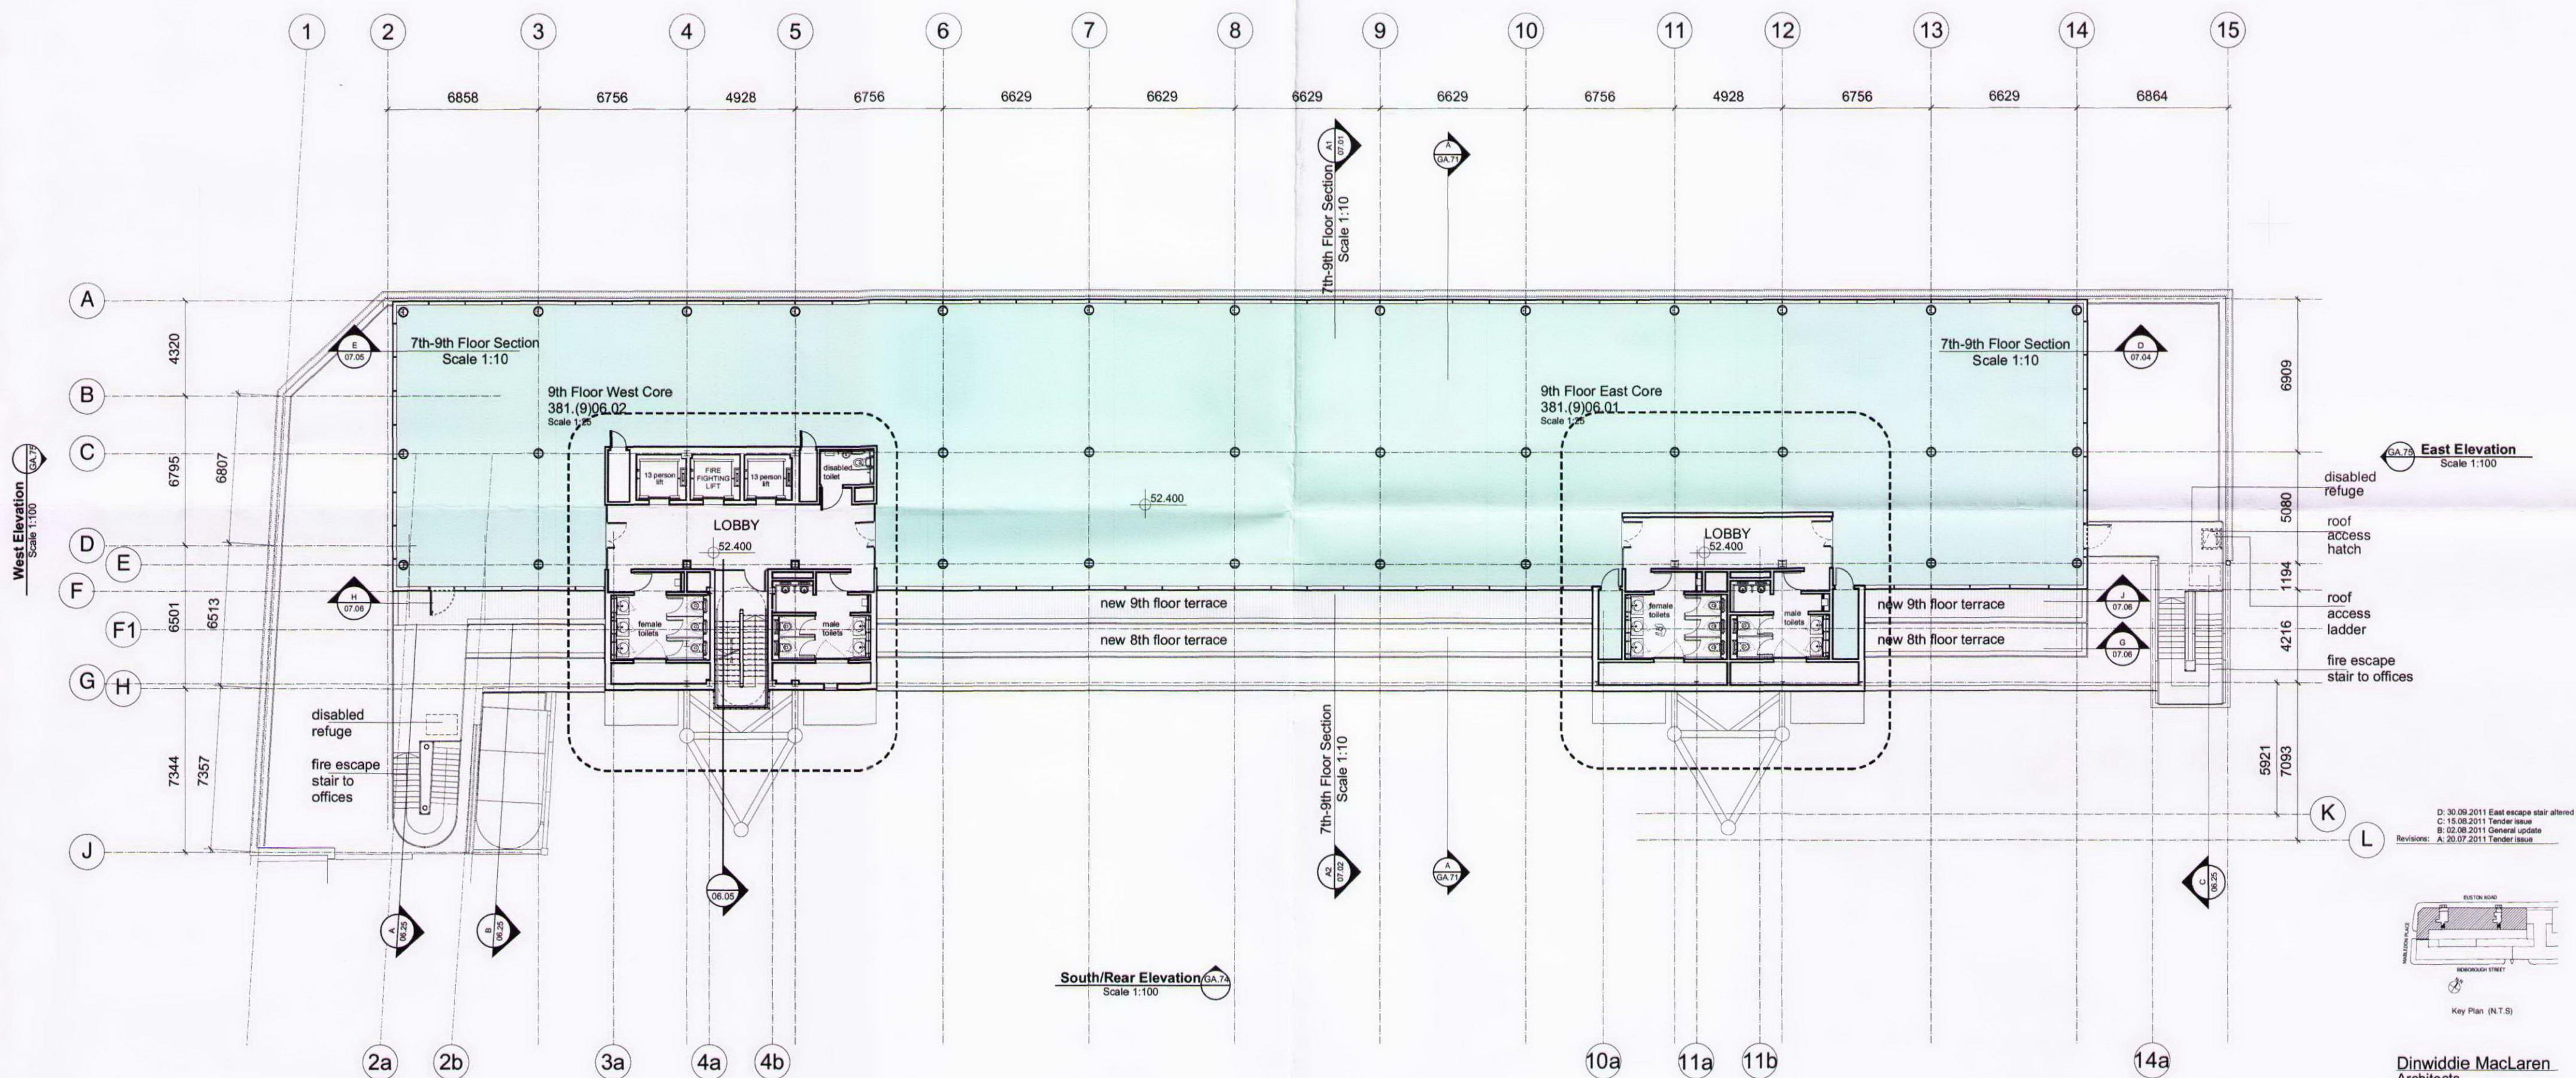

South/Rear Elevation
Scale 1:100

0 1m 5m 10m

PROPOSED SCHEME

Dinwiddie MacLaren
Architects

Arthur's Mission
30 Snowfields
London SE1 3SU

Tel: 0207 493 6660
Fax: 0207 493 6679
E-mail: info@dinwiddie-mac.com
Website: www.dinwiddie-mac.com

Project: Clifton House
Euston London W1

Client: Romulus
Construction Ltd.
Drawing Title: Proposed
9th Floor Plan

Scale: 1:100@A2 1:200@A3

Drawn by: KB, MP Date: June 2011

Drawing status: for information ☒
for tender ☐
for construction ☐

Drawing no: 381.GA.69 revision: D