






NOTES:
1. All dimensions and levels to be checked on site. Any discrepancies to be reported to architect before work commences.
2. Do not scale this drawing. Figured dimensions only to be taken.


Roof

KEY:

- 00.000 represents architect's construction levels
- 24.75 represents survey levels
- 3000 height marker represents clear headroom
- detail, section N° represents section/detail/ref marker
- 1 02.06 drawing sheet N°-series 02, dwg 06
- R-5.08 room number

 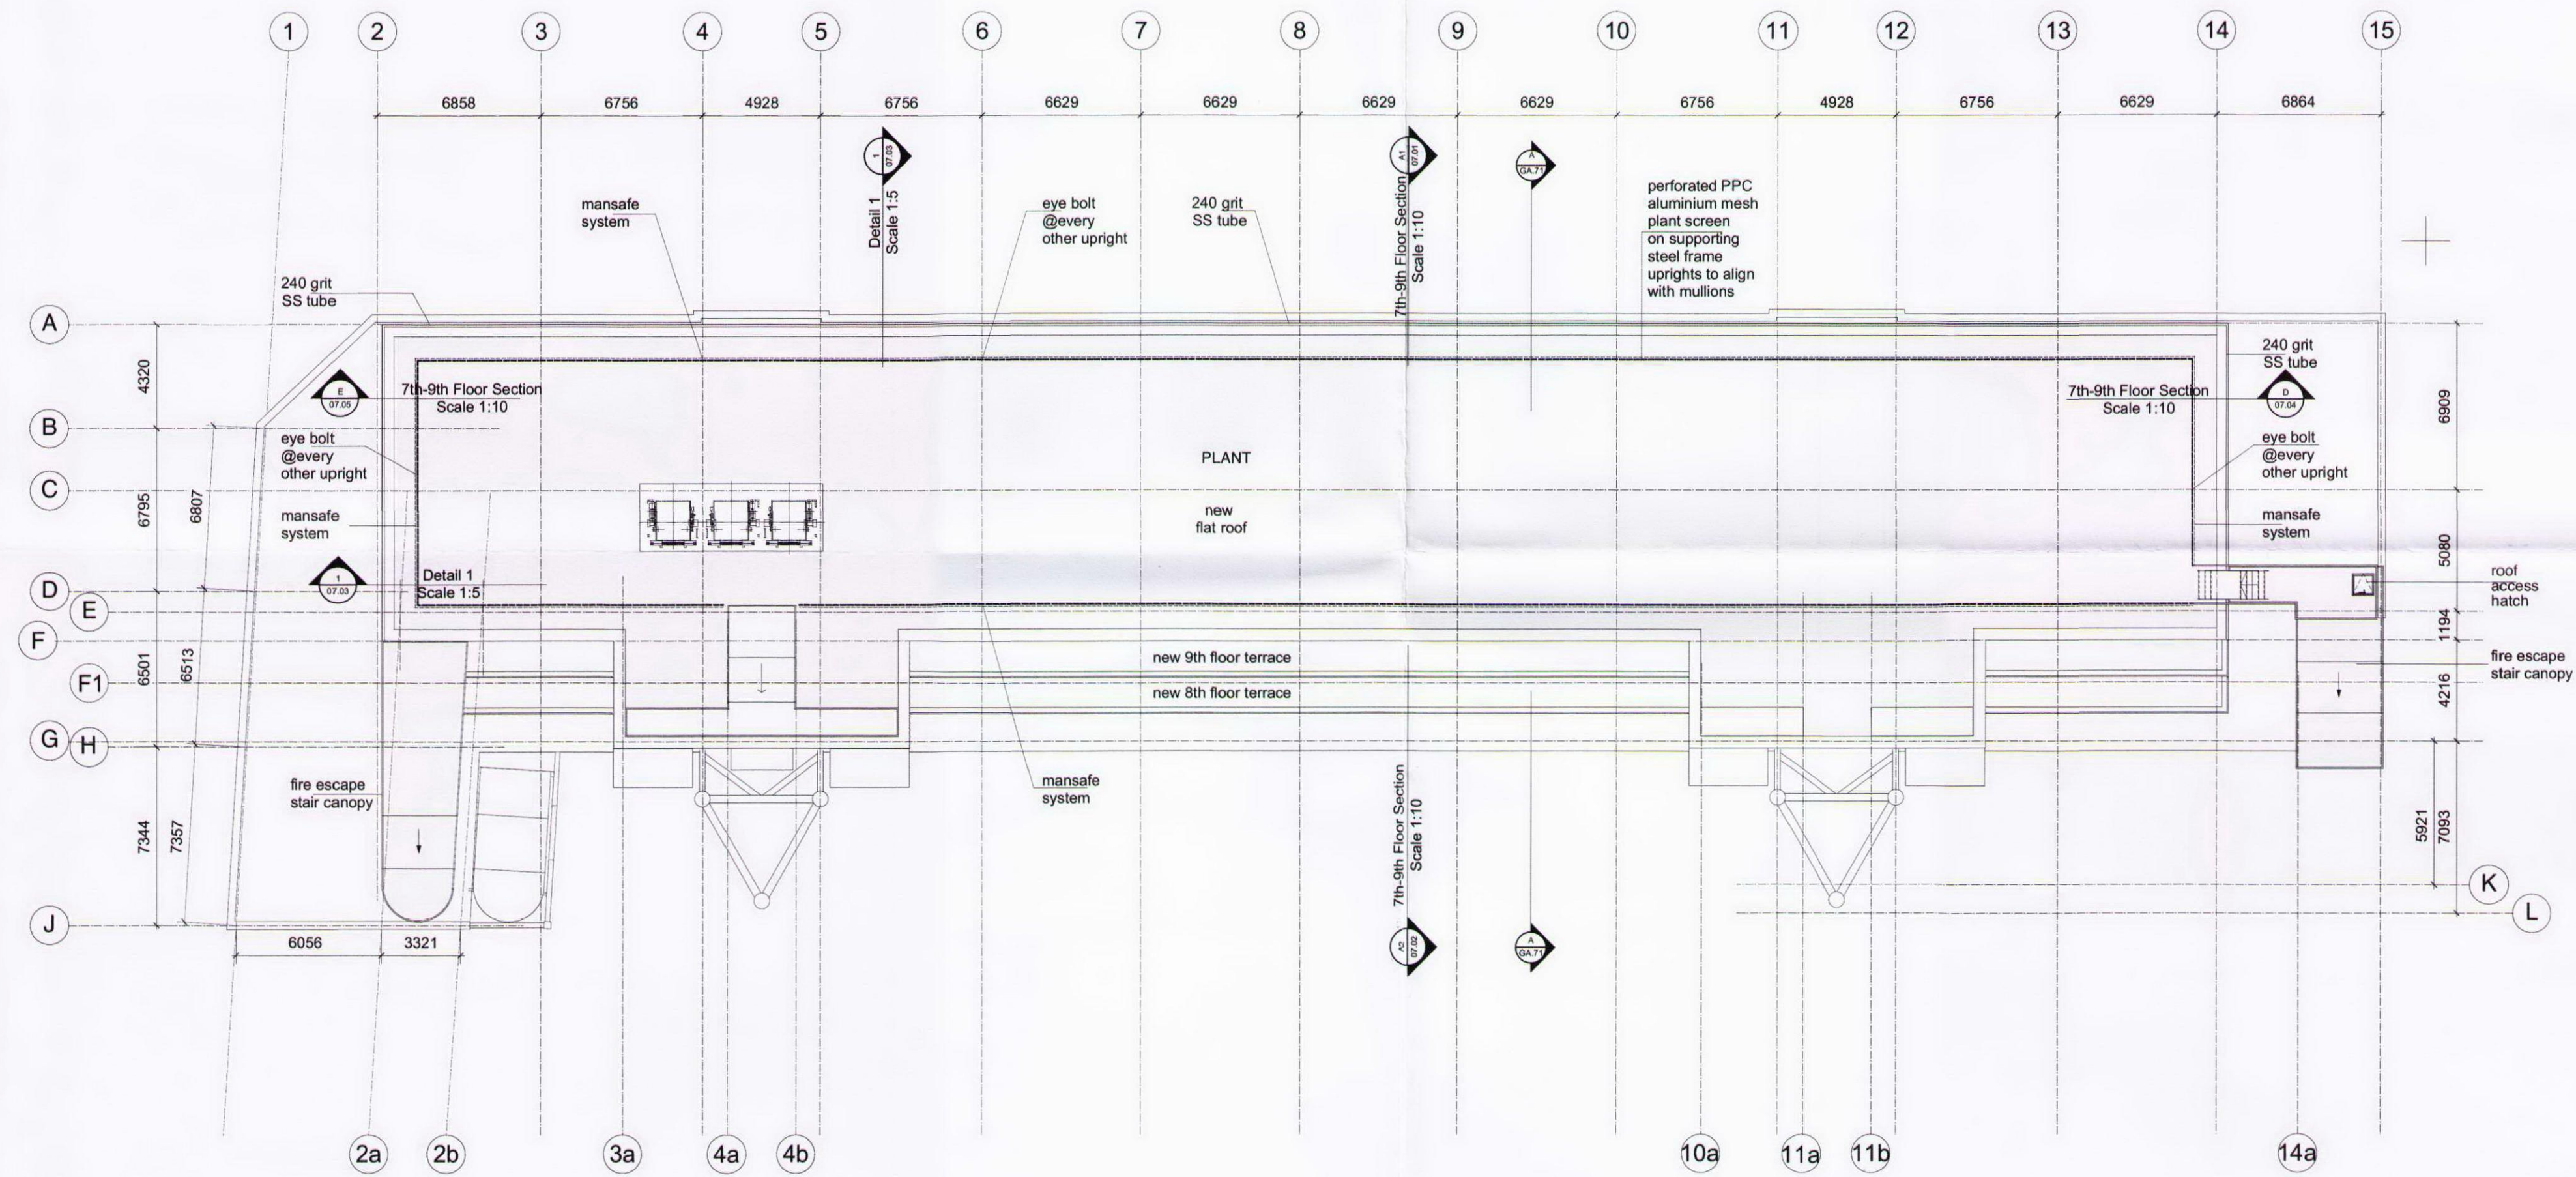 

Revisions:
B: 15.08.2011 Tender issue
A: 20.07.2011 Tender issue

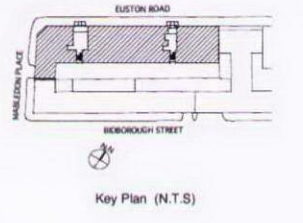

Dinwiddie MacLaren Architects

Arthur's Mission
30 Snowfields
London SE1 3SU
Tel: 0207 493 6600
Fax: 0207 378 0819
E-mail: arthur@arthurmission.co.uk
Website: www.arthurmission.co.uk

PROPOSED SCHEME

Project: Clifton House
Euston London W1
Client: Romulus Construction Ltd.
Drawing Title: Proposed Roof Plan
Scale: 1:100 @ A0, 1:200 @ A3
Drawn by: GM Date: June 2011
Drawing status: ☒ for information ☐ for tender ☐ for construction
Drawing no: 381.GA.70 revision: B