


- KEY:**
- 00.000 represents architect's construction levels
 - 24.75 represents survey levels
 - detail, elev, section N° represents section/elev/detail/ref marker
 - drawing sheet N°-series 02, dwg 06
 - R-5.08 room number
 - FW fire rated windows

East Elevation

West Elevation

MATERIAL KEY:

1. NEW ENTRANCE LOBBIES AND CANOPIES
2. GLASS & STEEL ENTRANCE CANOPY
3. GLASS & STEEL ENTRANCE DOORS
4. EXISTING BRICKWORK RETAINED
5. METAL LOUVRED SUN SCREEN
6. GLASS BALUSTRADING AND HANDRAILS
7. FLAT METAL CLADDING PANELS TO CORES
8. FULL HEIGHT GLAZED FACADE
9. PAINTED METAL PLANT SCREEN
10. STO RENDER
11. PAINTED METAL WIND BRACING FRAME
12. REPLACEMENT METAL FRAMED WINDOWS

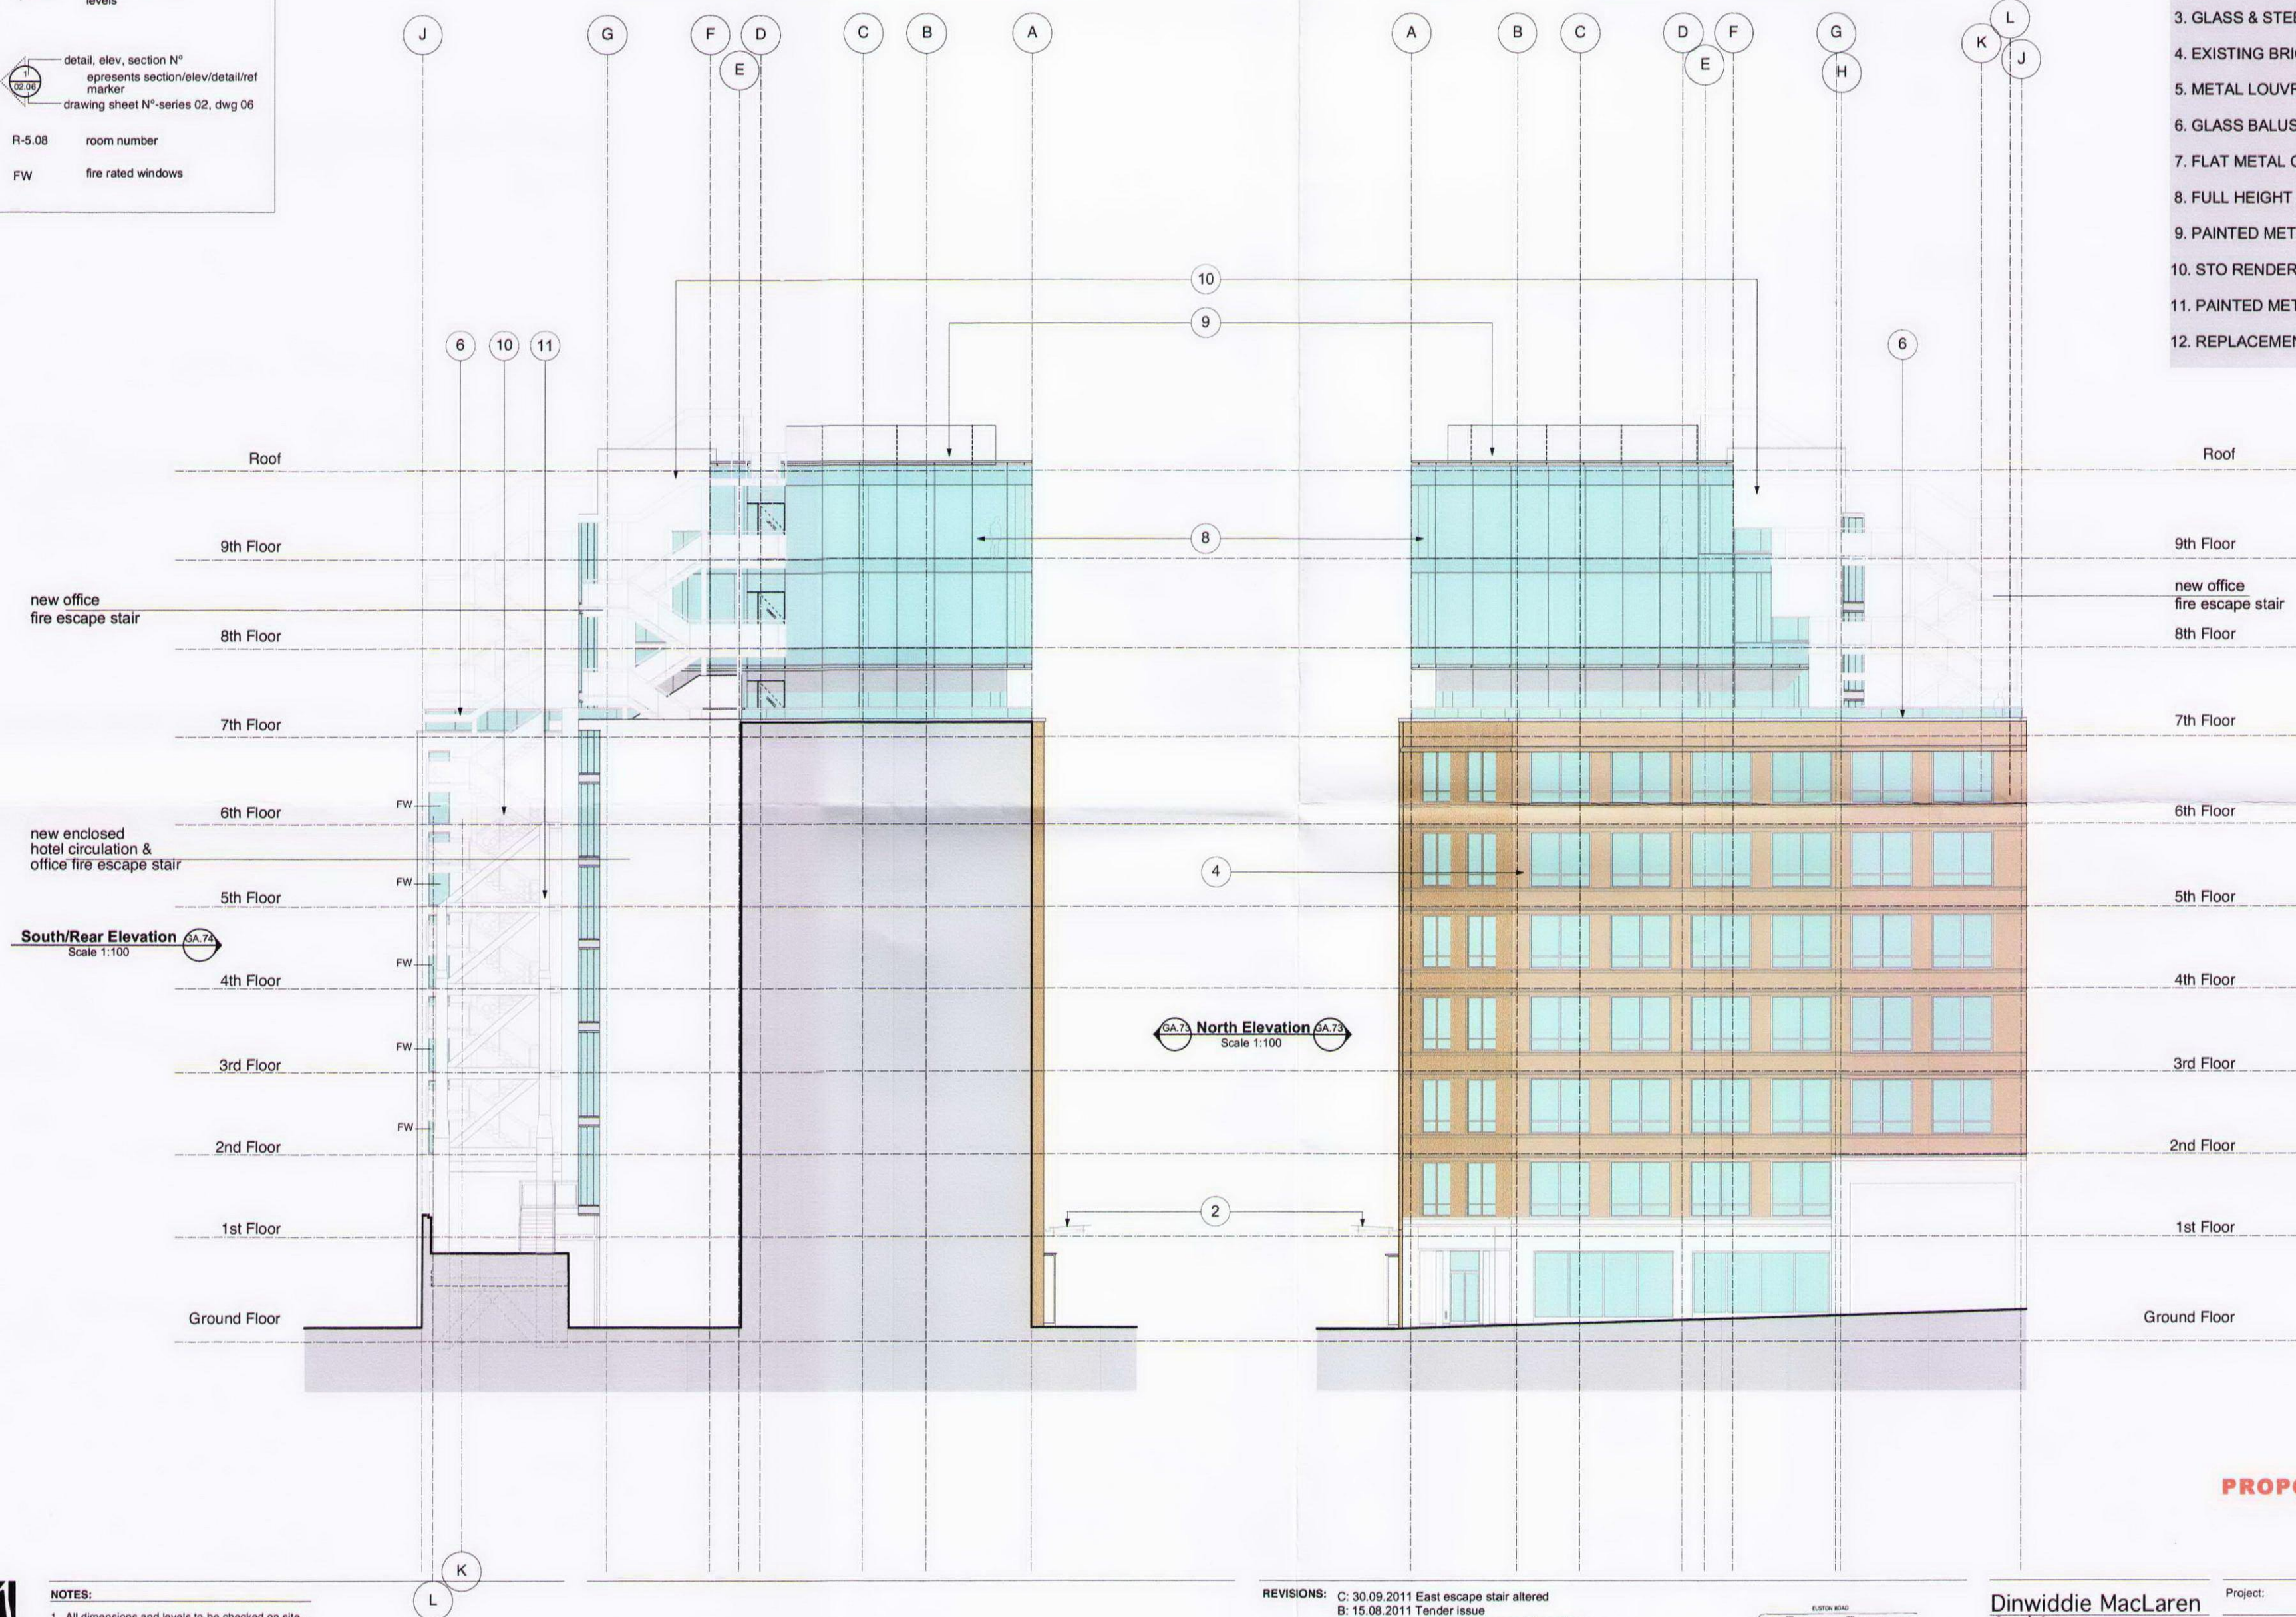


PROPOSED SCHEME

- NOTES:**
1. All dimensions and levels to be checked on site. Any discrepancies to be reported to architect before work commences.
 2. Do not scale this drawing. Figured dimensions only to be taken.

REVISIONS:

- C: 30.09.2011 East escape stair altered
- B: 15.08.2011 Tender issue
- A: 21.07.2011 7-9 FI Fire escape stairs added

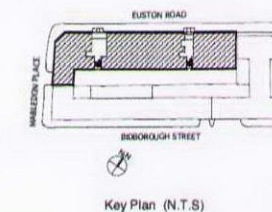

Dinwiddie MacLaren Architects

Arthur's Mission
30 Snowsfields
London SE1 3SU
Tel: 0207 403 6600
Fax: 0207 378 0378
E-mail: info@dinmac.co.uk
Website: www.dinmac.co.uk

Project: Clifton House
Euston London W1
Client: Romulus
Construction Ltd
Drawing Title: Proposed
Side Elevations
Scale: 1:100 @ A0, 1:200 @ A2
Drawn by: PJ **Date:** June 2011

Drawing status: for information ☒
for tender ☐
for construction ☐
Drawing N°: 381.GA.75 **revision:** C

Information on this drawing is the sole copyright of Dinwiddie MacLaren Architects and is not reproduced without their permission